





Head Office Address
Office 503, Fifth Floor, Sheikh Yaseen Tower,
University Road, Peshawar
Phone: 091-5702955
Email: creativeenggm@gmail.com
Web: www.cemsglobal.org



CEMS

Creative Engineering &
Management Services

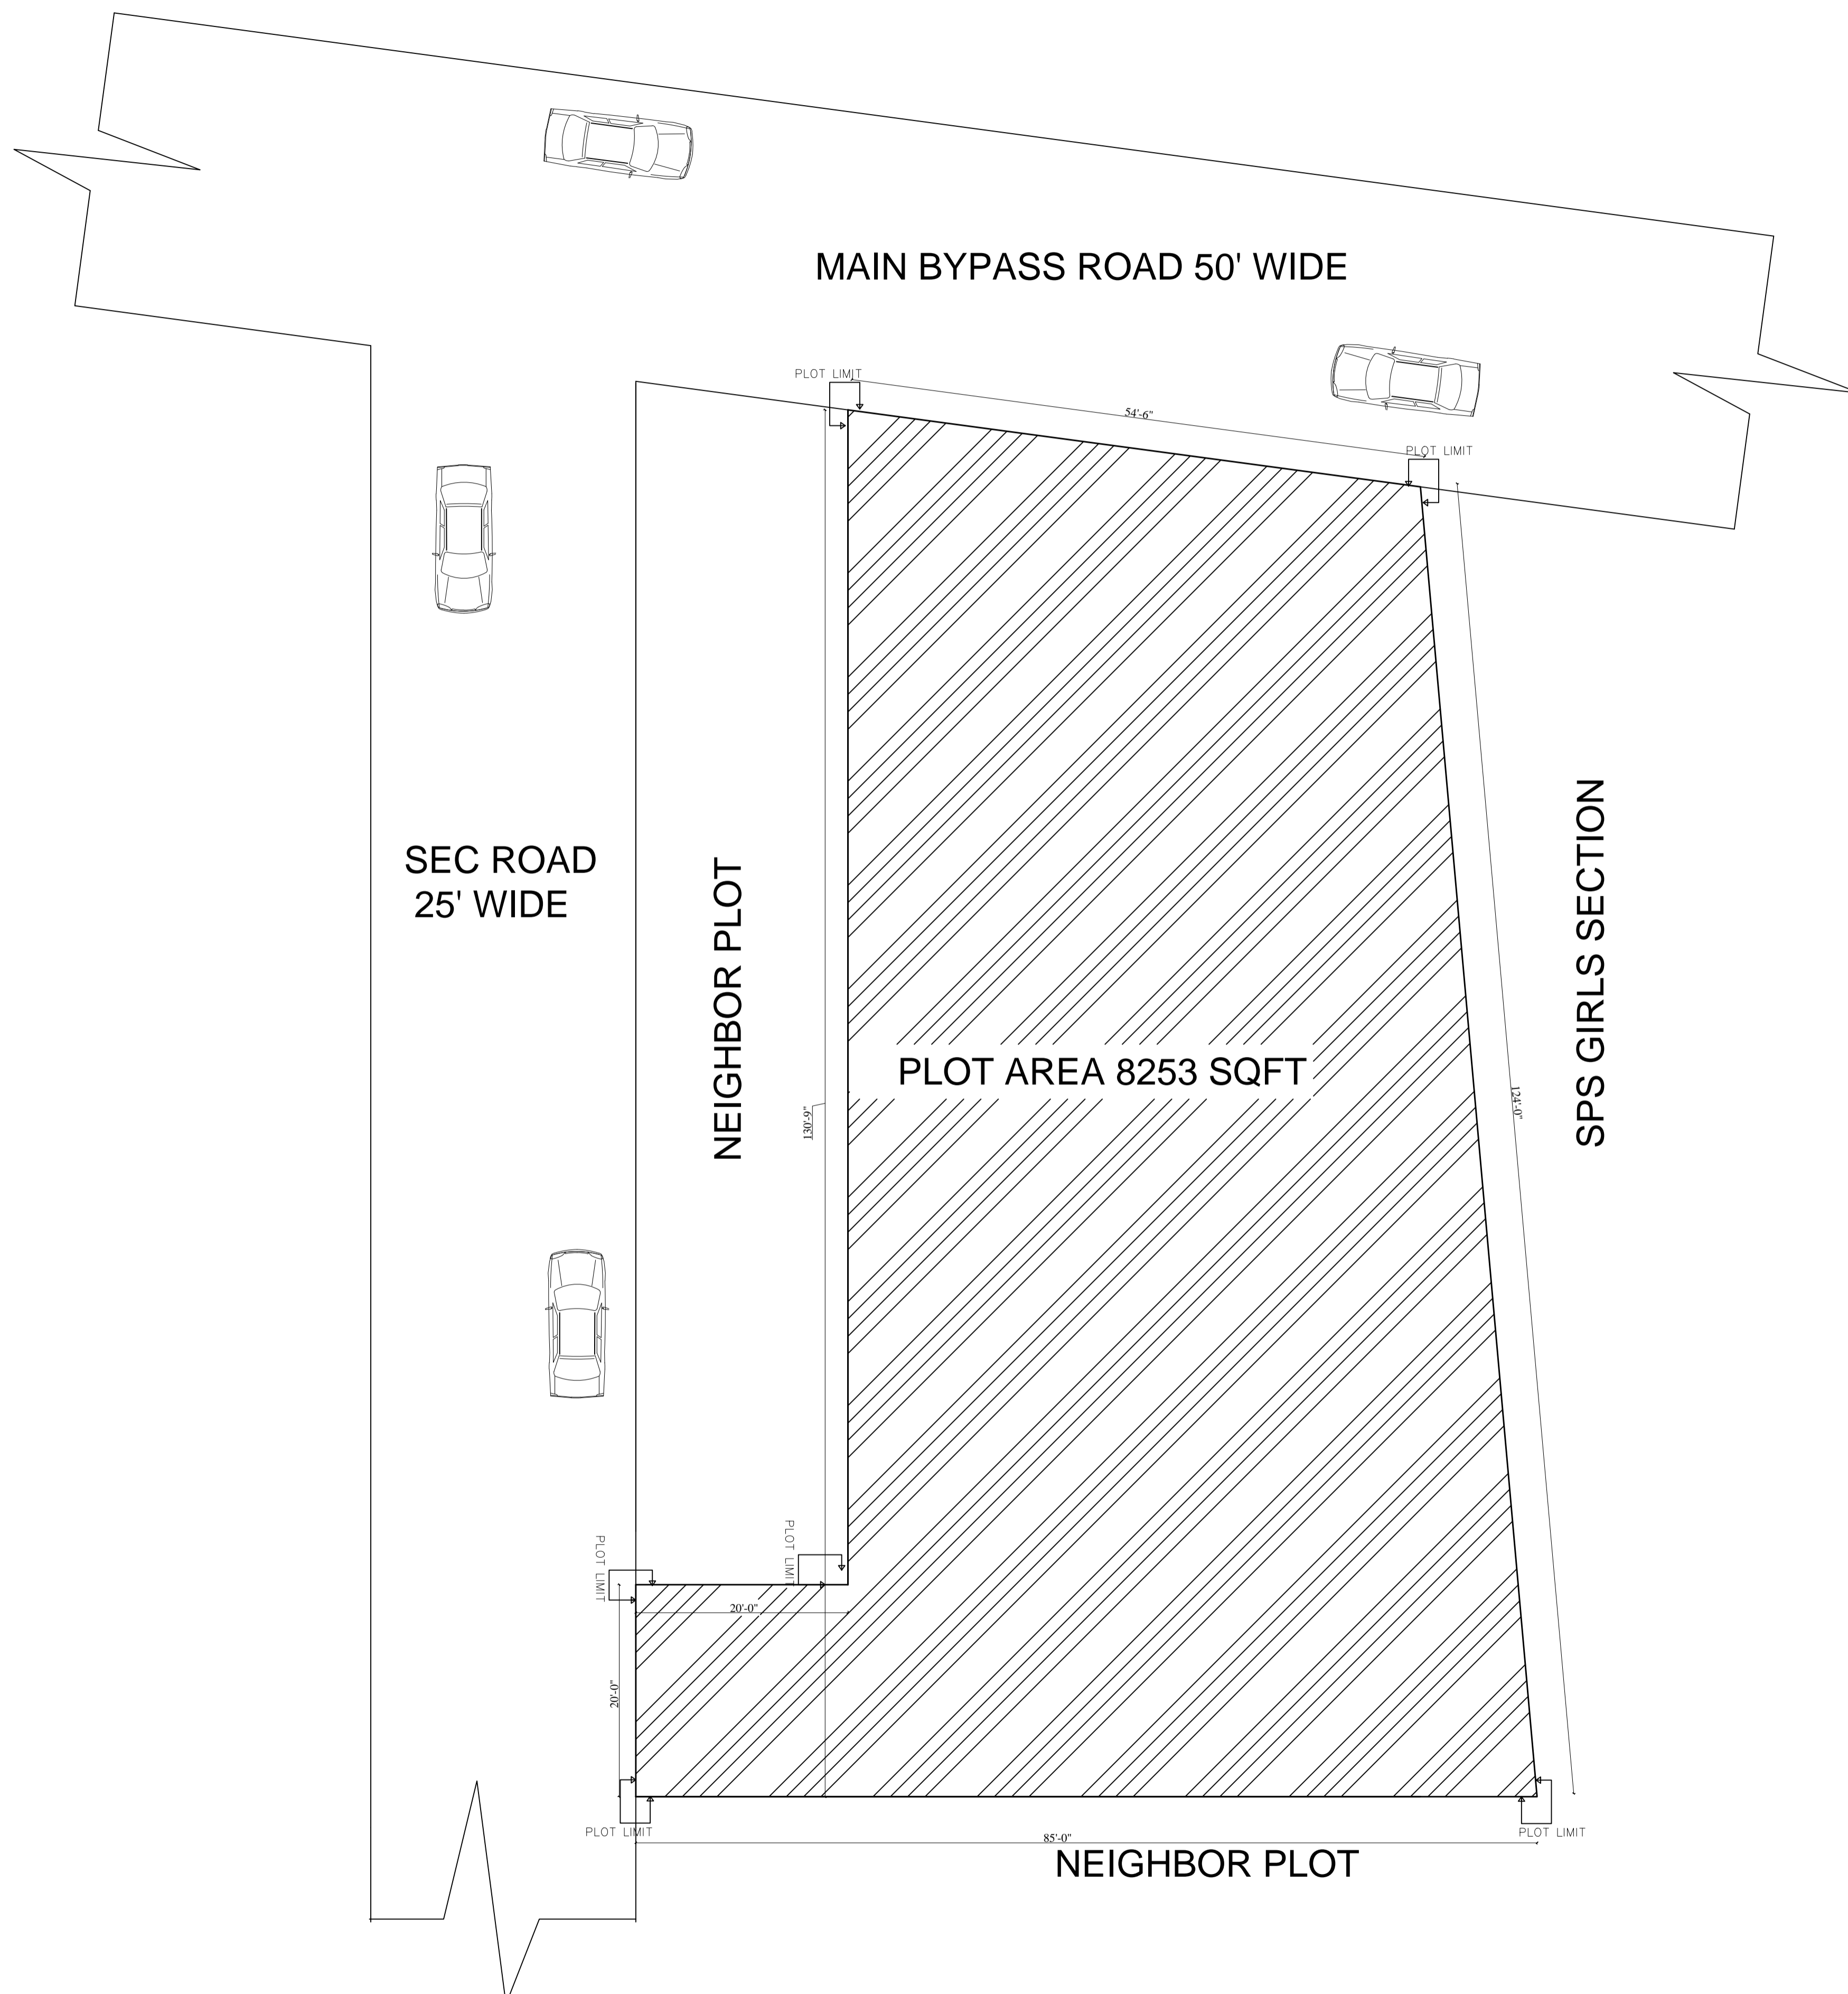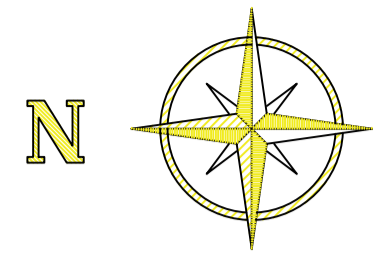

SITE PLAN

PROJECT : DURSHAL ACCESS CENTER
SWAT

OWNER : KPIT BOARD

CEMS-AFKAR JV
Creative Engineering & Management
Services Peshawar Office Address:
Sheikh Yaseen Tower 5th Floor Office
NO 503
Phone : 5702955
Email: info@cemglobal.org

PLOT NO.	OWNED	GOVERNMENTAL	LOCATION
----	---	---	GAMBAR COMMERCIAL

ARCHITECT	ENG. Z.K	M.E.P ENG	ENG. HAMZA
DRAWN BY	ENG. W.A	STR. ENG	ENG. ARIFULLAH
PROJ. NO.	03	CHECKED	Z.K
DRG. TYPE	ARCHITECTURE	DATE	7-12-2021



TITLE : SITE PLAN

SCALE	TOTAL SHEETS : 27	SHEET
1/100		AR-01



BASEMENT PLAN

PROJECT : DURSHAL ACCESS CENTER SWAT			
OWNER : KPIT BOARD			
CEMS-AFKAR JV Creative Engineering & Management Services Peshawar Office Address: Sheikh Yaseen Tower 5th Floor Office NO 503 Phone : 5702955 Email: info@cemglobal.org			
PLOT NO.	OWNED	GOVERNMENTAL	LOCATION
	----	--	DAMBAR COMMERCIAL
ARCHITECT	ENG. Z.K	M.E.P ENG	ENG. HAMZA
DRAWN BY	ENG. W.A	STR. ENG	ENG. ARIFULLAH
PROJ. NO.	03	CHECKED	Z.K
DRG. TYPE	ARCHITECTURE	DATE	7-12-2021
TITLE : BASEMENT PLAN			
SCALE	TOTAL SHEETS : 27		SHEET
1/100			AR-02

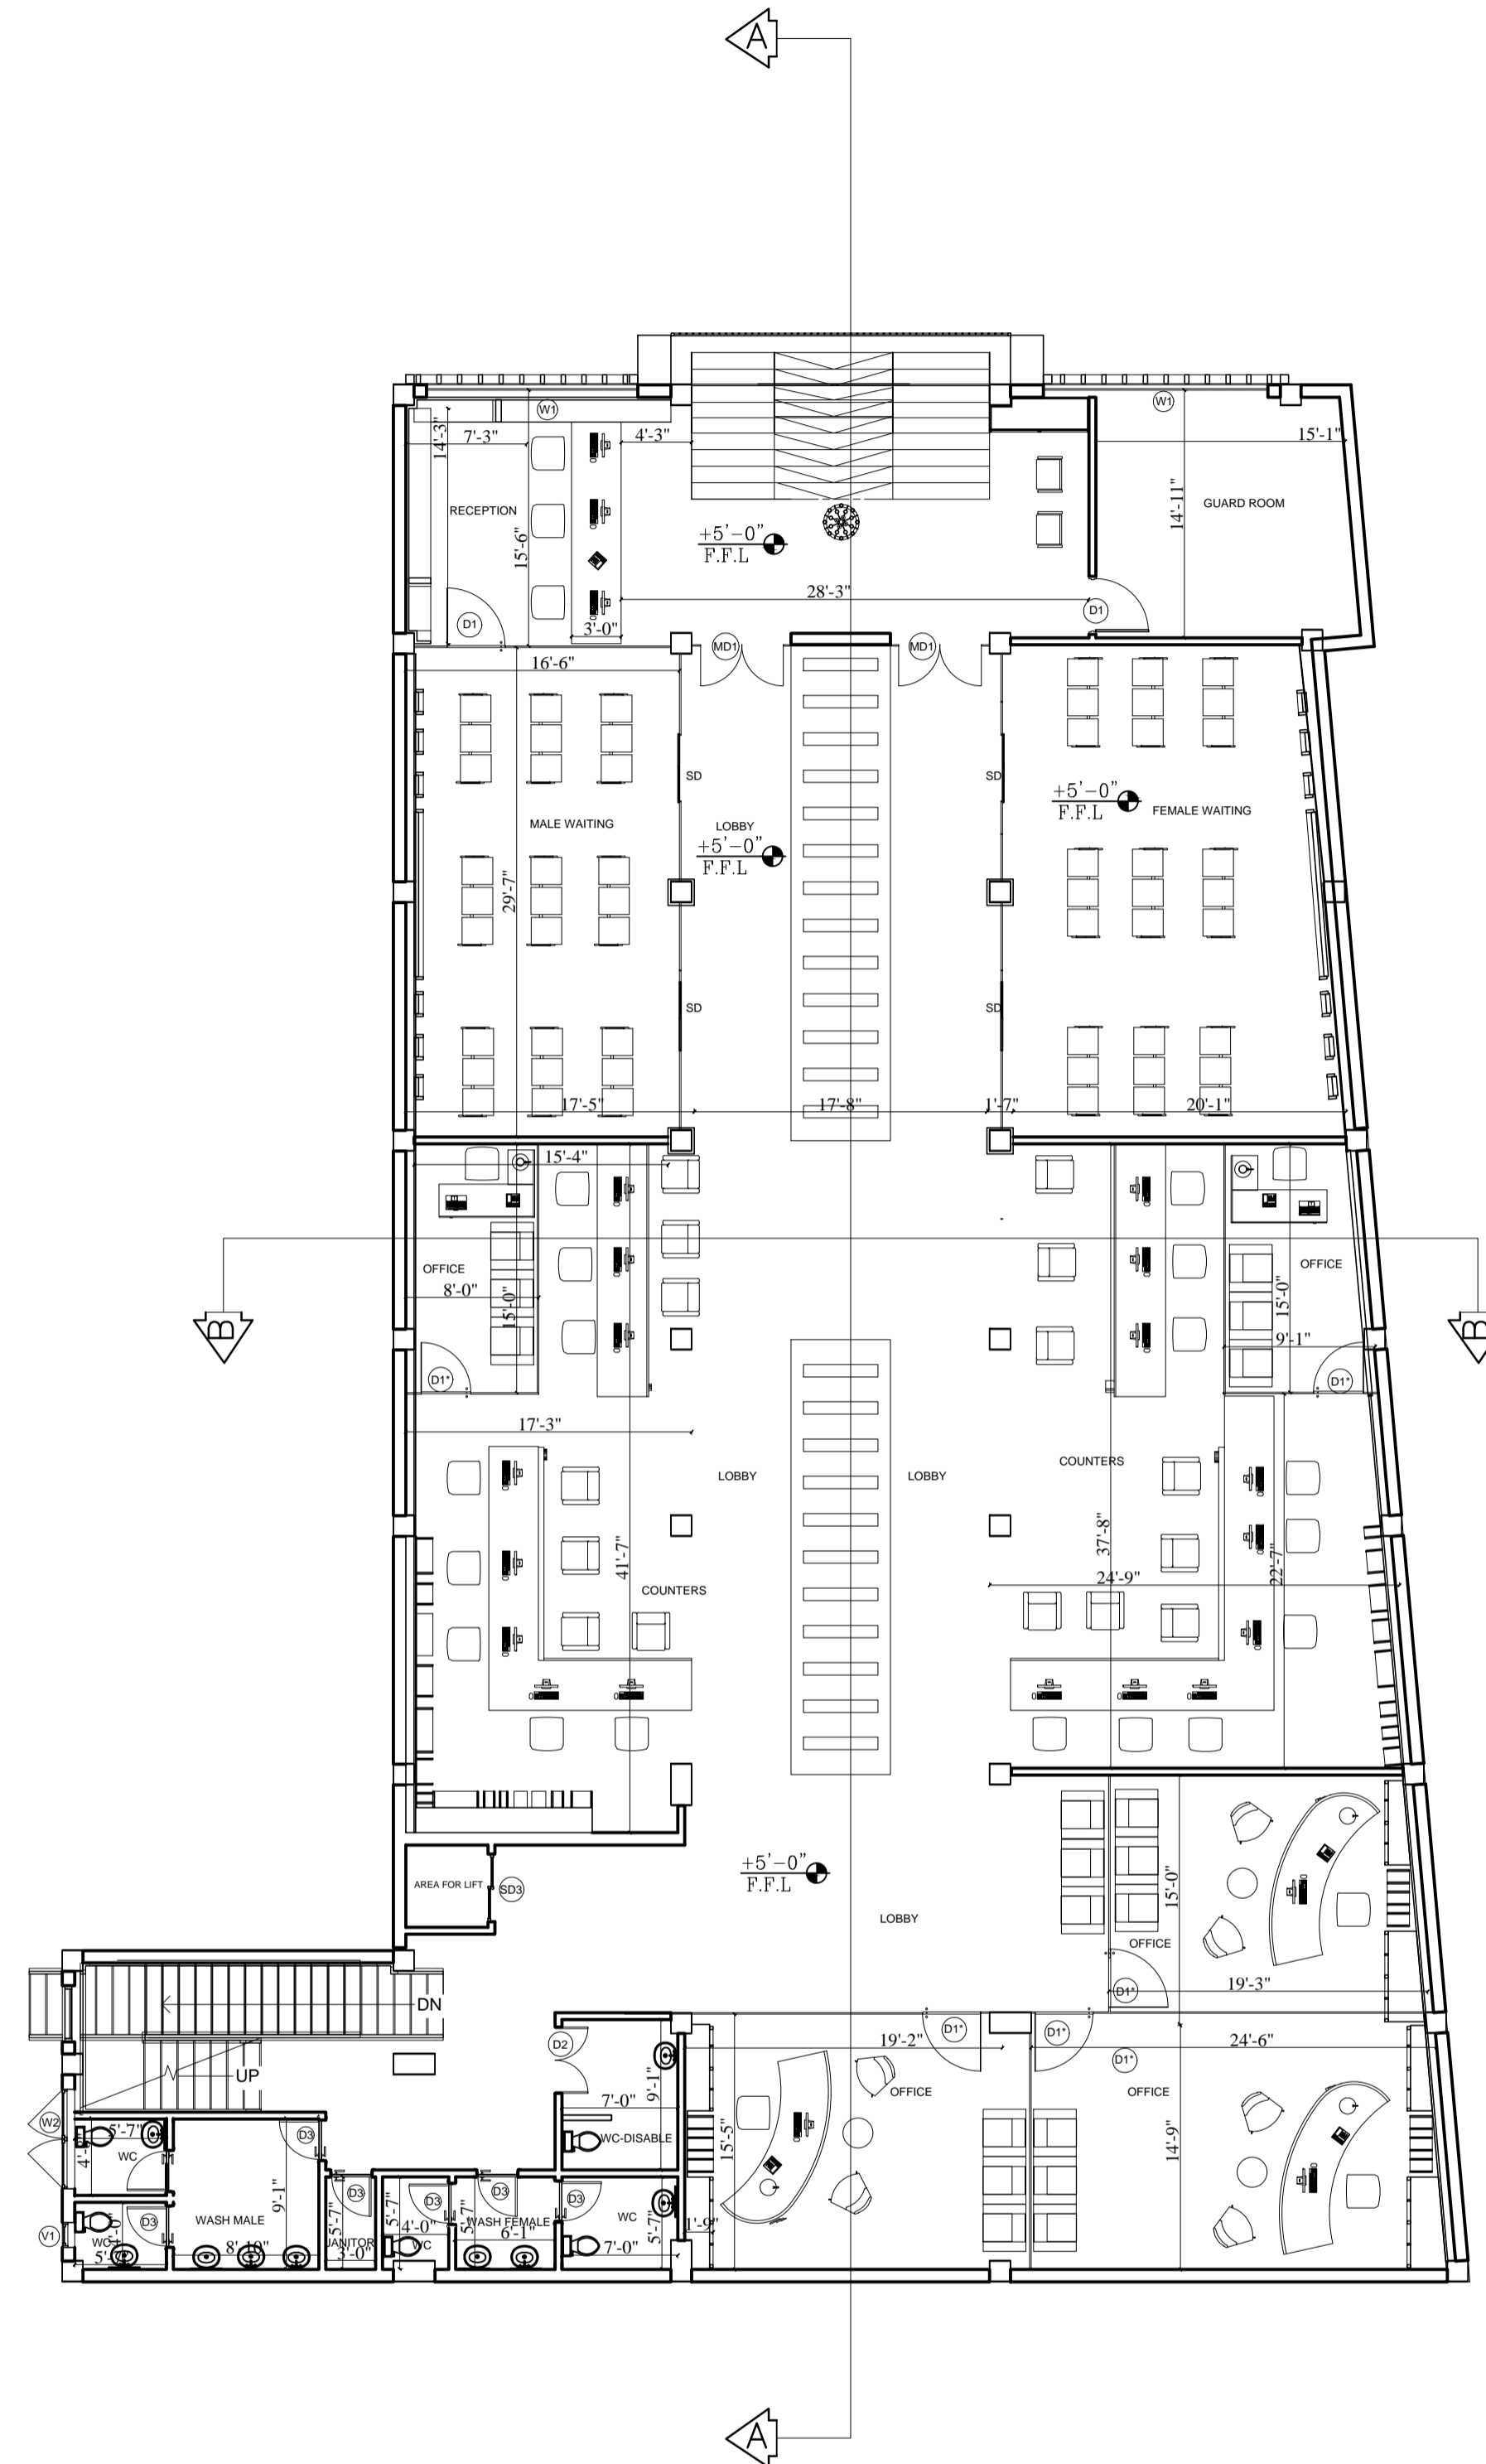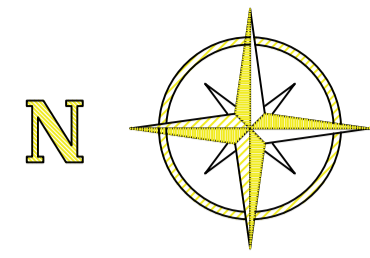

LEGENDS

S.NO.	FURNITURE DETAIL
1	WAITING CHAIR
2	OFFICE CHAIR
3	COUNTER CHAIR
4	SECURITY CHAIR
5	CLIENTS CHAIRS
6	OFFICE SOFA
7	INFORMAL SEATING SOFA
8	COMPUTER LAB CHAIRS
9	CONFERENCE HALL CHAIRS
10	CAFE CHAIRS
11	WASH BASIN /MIRROR
12	WC

GROUND FLOOR FURNITURE LAYOUT PLANS

PROJECT : DURSHAL ACCESS CENTER
SWAT

OWNER : KPIT BOARD



GEMS-AFKAR JV
Creative Engineering & Management
Services Peshawar Office Address:
Shekh Yaseen Tower 5th Floor Office
NO 503
Phone : 5702955
Email: info@cemsglobal.org

PLOT NO.	OWNED	GOVERNMENTAL	LOCATION
---	---	---	DAMBAR COMMERCIAL

ARCHITECT	ENG: Z.K	M.E.P ENG	ENG: HAMZA
DRAWN BY	ENG: W.A	STR. ENG	ENG: ARIFULLAH
PROJ. NO.	03	CHECKED	Z.K
DRG. TYPE	ARCHITECTURE	DATE	7-12-2021

TITLE : GROUND FLOOR PLAN


SCALE	TOTAL SHEETS : 27	SHEET
1/100		AR-03

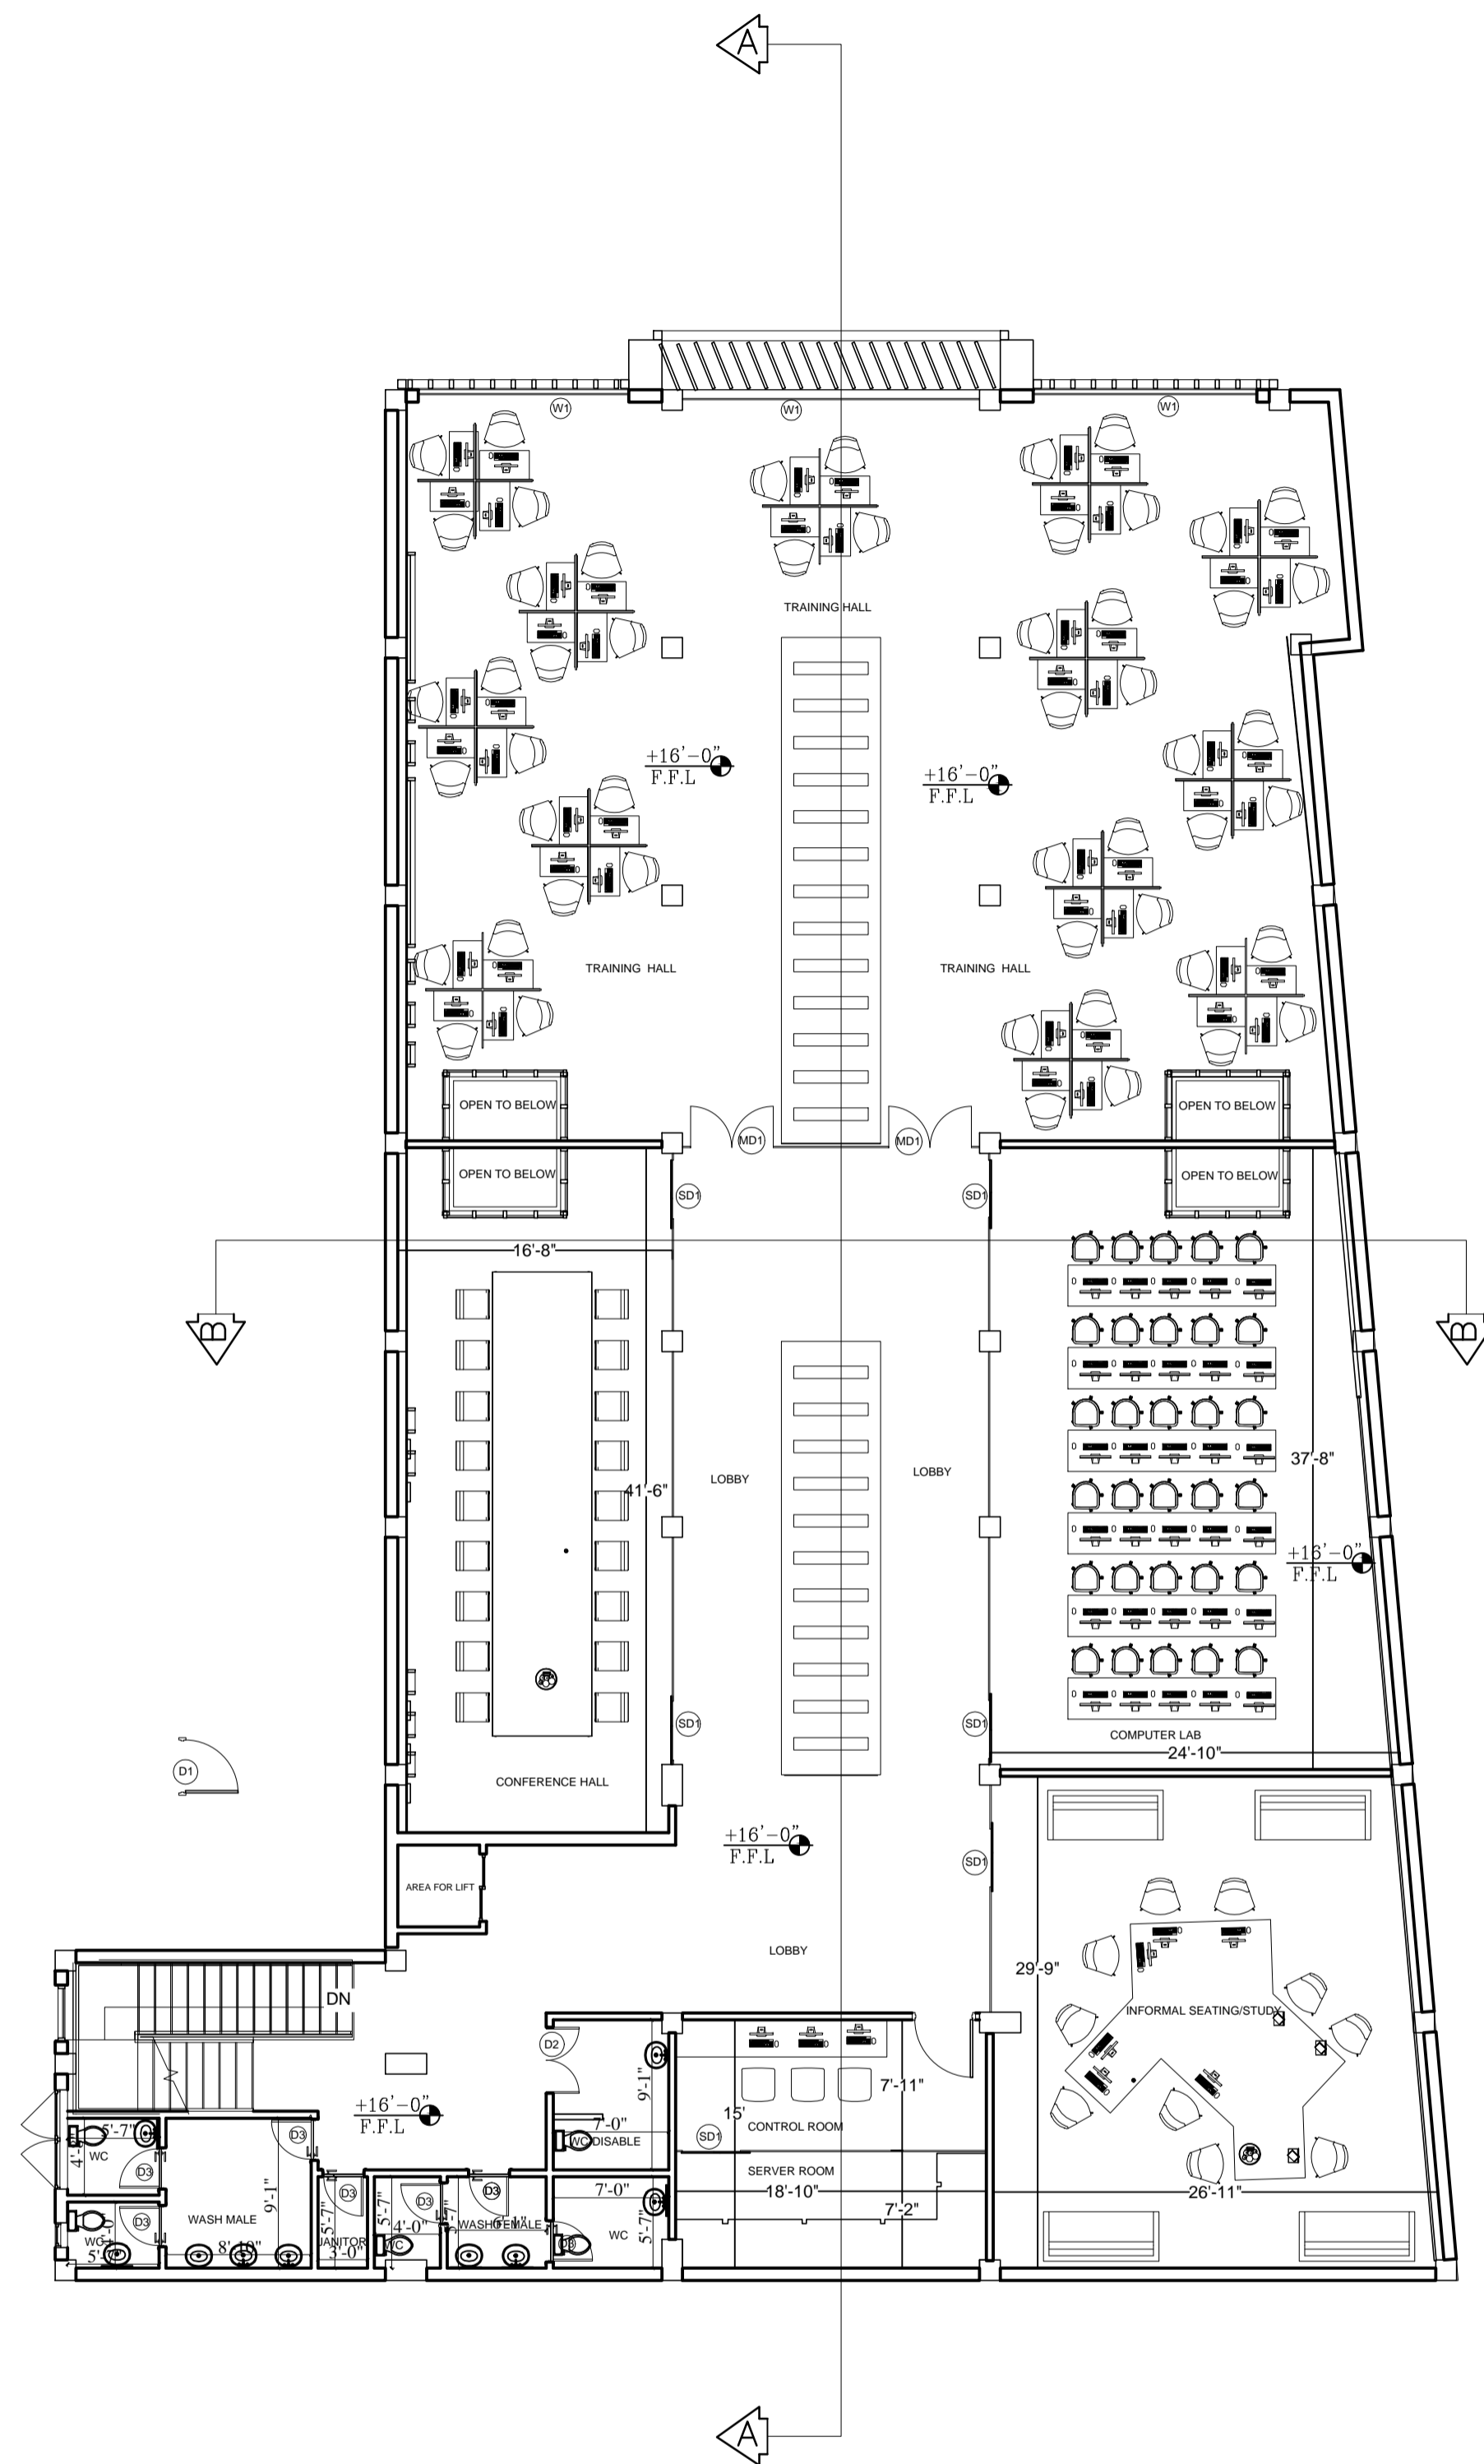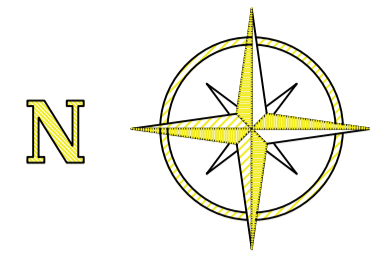


LEGENDS

S.NO.	FURNITURE DETAIL
1	WAITING CHAIR
2	OFFICE CHAIR
3	COUNTER CHAIR
4	SECURITY CHAIR
5	CLIENTS CHAIRS
6	OFFICE SOFA
7	INFORMAL SEATING SOFA
8	COMPUTER LAB CHAIRS
9	CONFERENCE HALL CHAIRS
10	CAFE CHAIRS
11	WASH BASIN / MIRROR
12	WC

FIRST FLOOR FURNITURE LAYOUT PLANS


PROJECT : DURSHAL ACCESS CENTER SWAT			
OWNER : KPIT BOARD			
 CEMS-AFKAR JV Creative Engineering & Management Services Peshawar Office Address: Sheikh Yaseen Tower 5th Floor Office NO 503 Phone : 5702955 Email: info@cemaglobal.org			
PLOT NO.	OWNED	GOVERNMENTAL	LOCATION
---	---	---	GAMBAR COMMERCIAL
ARCHITECT	ENG. Z.K	M.E.P ENG	ENG. HAMZA
DRAWN BY	ENG. W.A	STR. ENG	ENG. ARIFULLAH
PROJ. NO.	03	CHECKED	Z.K
DRG. TYPE	ARCHITECTURE	DATE	7-12-2021
TITLE : FIRST FLOOR PLAN			
SCALE	TOTAL SHEETS : 27		SHEET
1/100			AR-04


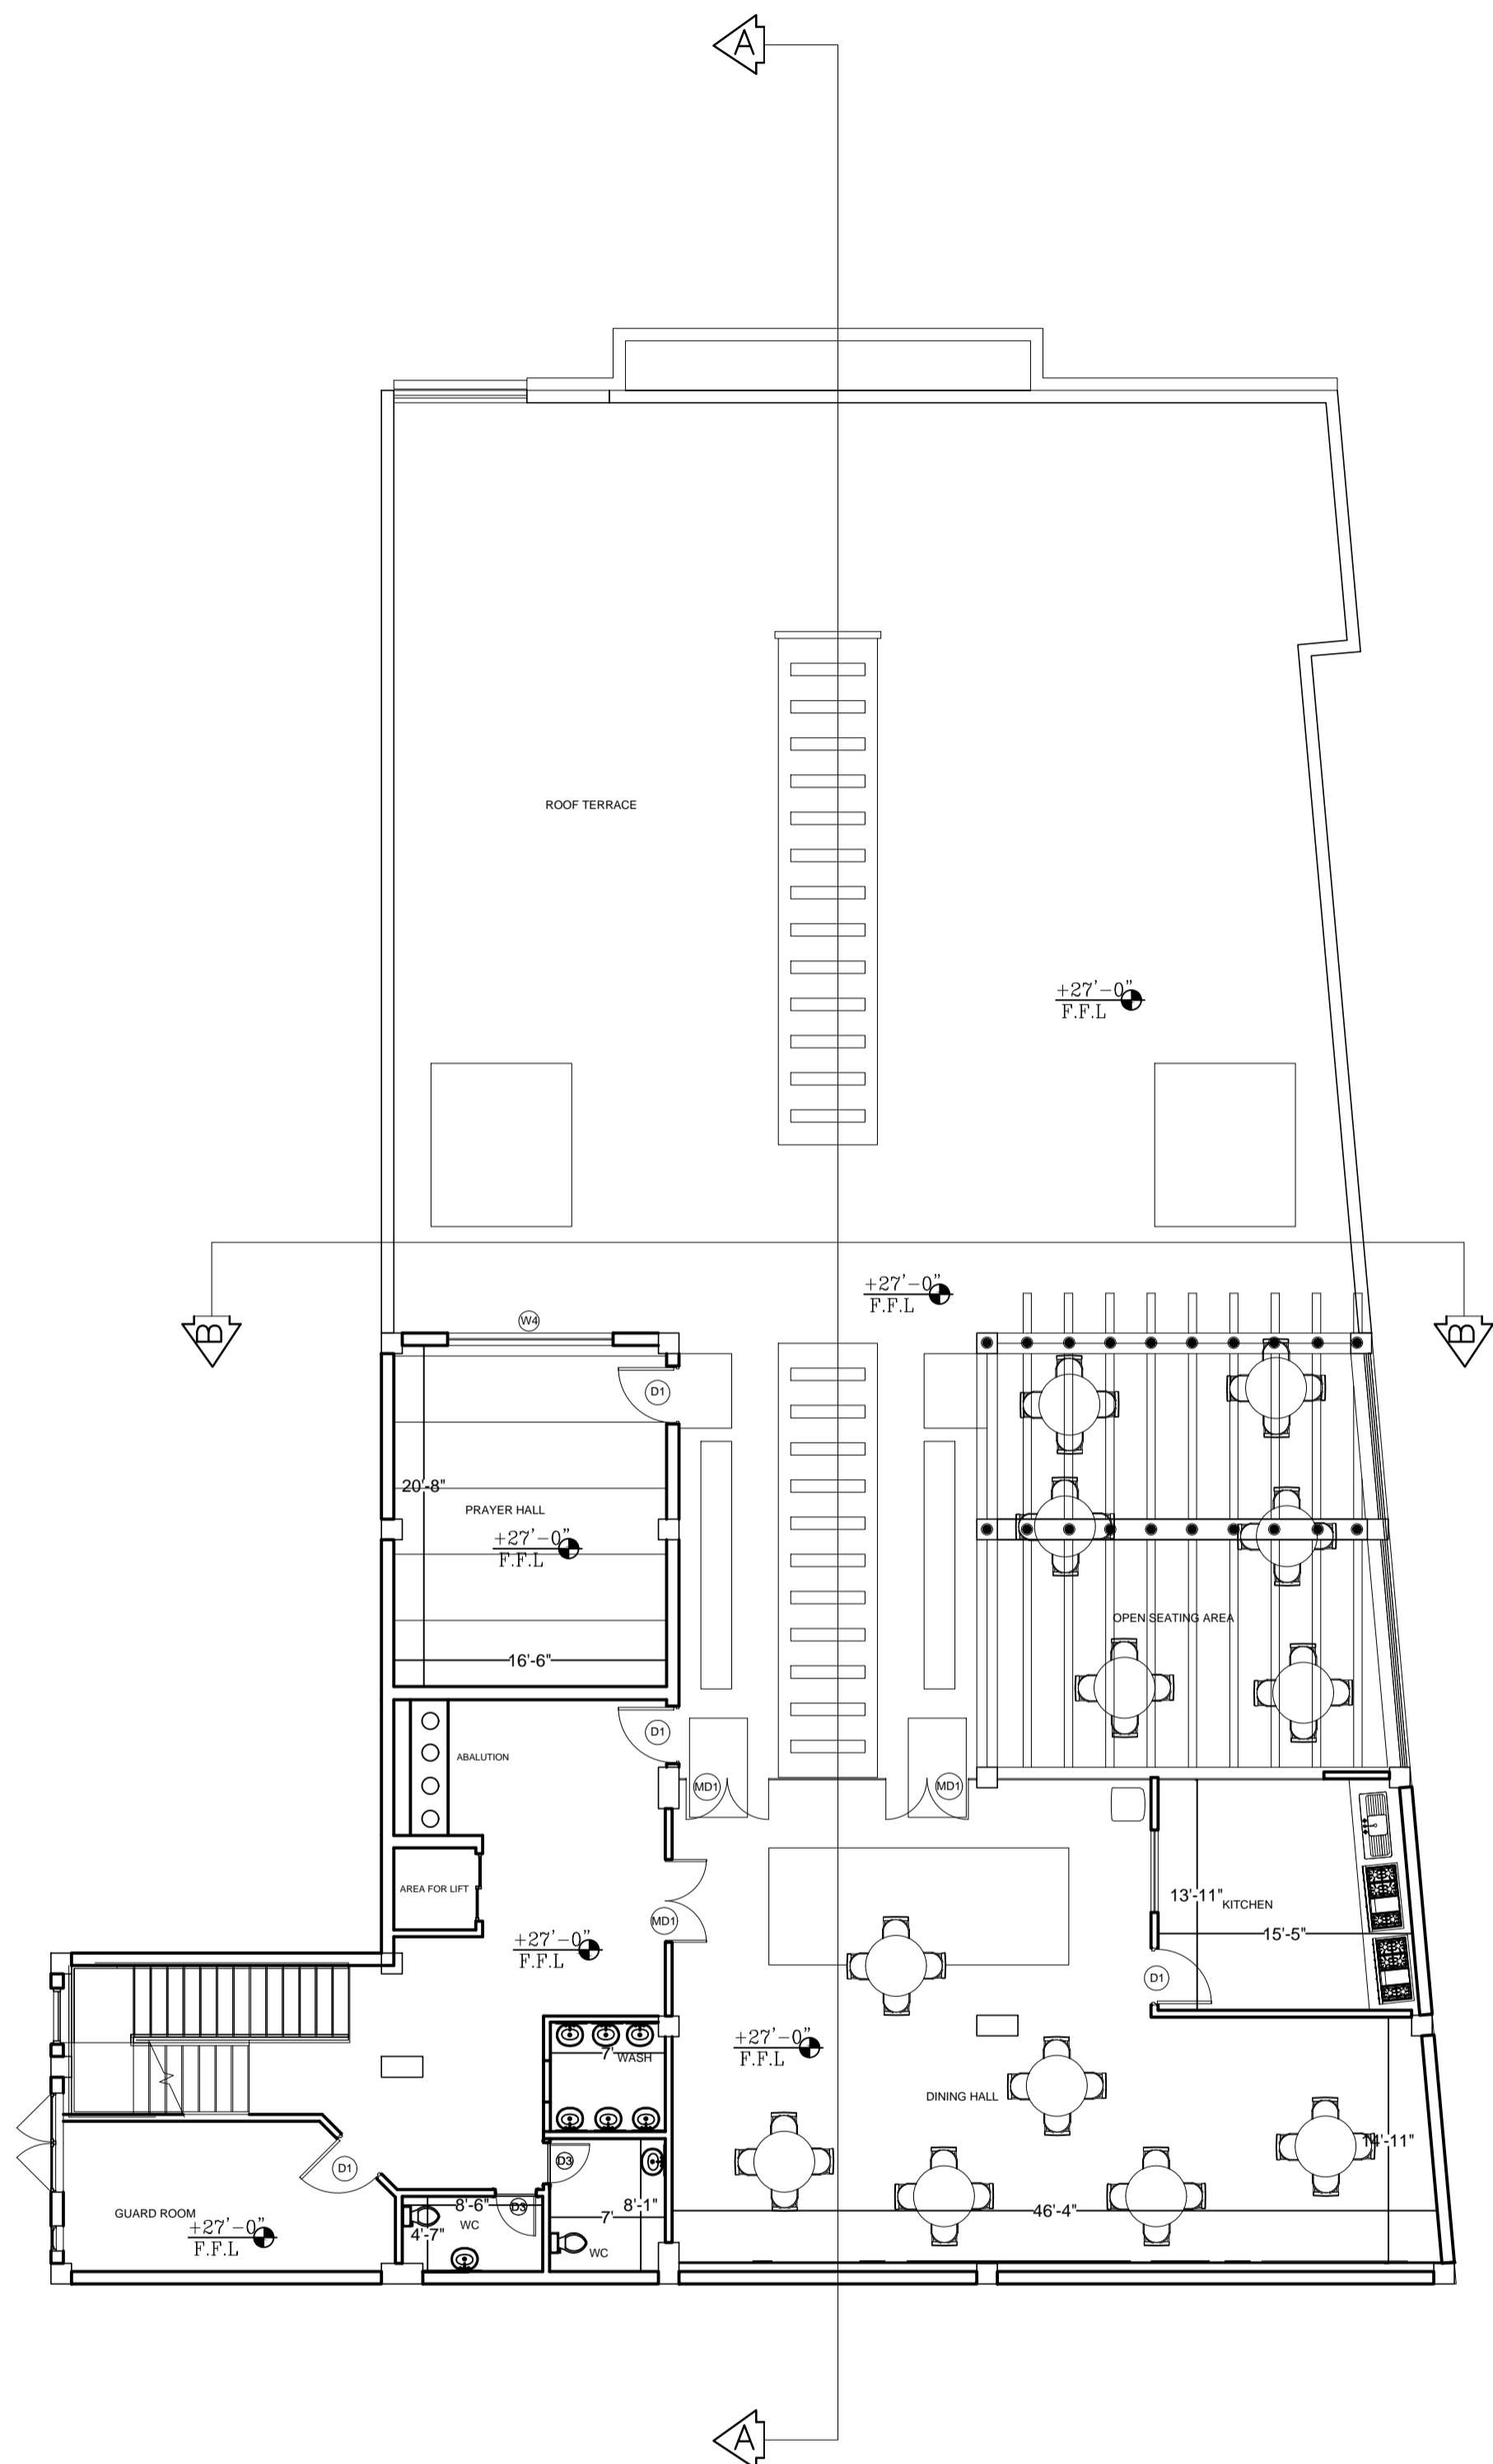


LEGENDS

S.NO.	FURNITURE DETAIL
1	WAITING CHAIR
2	OFFICE CHAIR
3	COUNTER CHAIR
4	SECURITY CHAIR
5	CLIENTS CHAIRS
6	OFFICE SOFA
7	INFORMAL SEATING SOFA
8	COMPUTER LAB CHAIRS
9	CONFERENCE HALL CHAIRS
10	CAFE CHAIRS
11	WASH BASIN /MIRROR
12	WC

2ND FLOOR FURNITURE LAYOUT PLAN


PROJECT : DURSHAL ACCESS CENTER SWAT			
OWNER : KPIT BOARD			
		CEMS-AFKAR JV <small>Creative Engineering & Management Services Peshawar Office Address: Sheikh Yaseen Tower 5th Floor Office NO 503 Phone : 5702955 Email: info@cemglobal.org</small>	
PLOT NO.	OWNED	GOVERNMENTAL	LOCATION
---	---	---	GAMBAR COMMERCIAL
ARCHITECT	ENG. Z.K	M.E.P ENG	ENG. HAMZA
DRAWN BY	ENG. W.A	STR. ENG	ENG. ARIFULLAH
PROJ. NO.	03	CHECKED	Z.K
DRG. TYPE	ARCHITECTURE	DATE	7-12-2021
TITLE : SECOND FLOOR PLAN			
SCALE	TOTAL SHEETS : 27		SHEET
1/100			AR-05

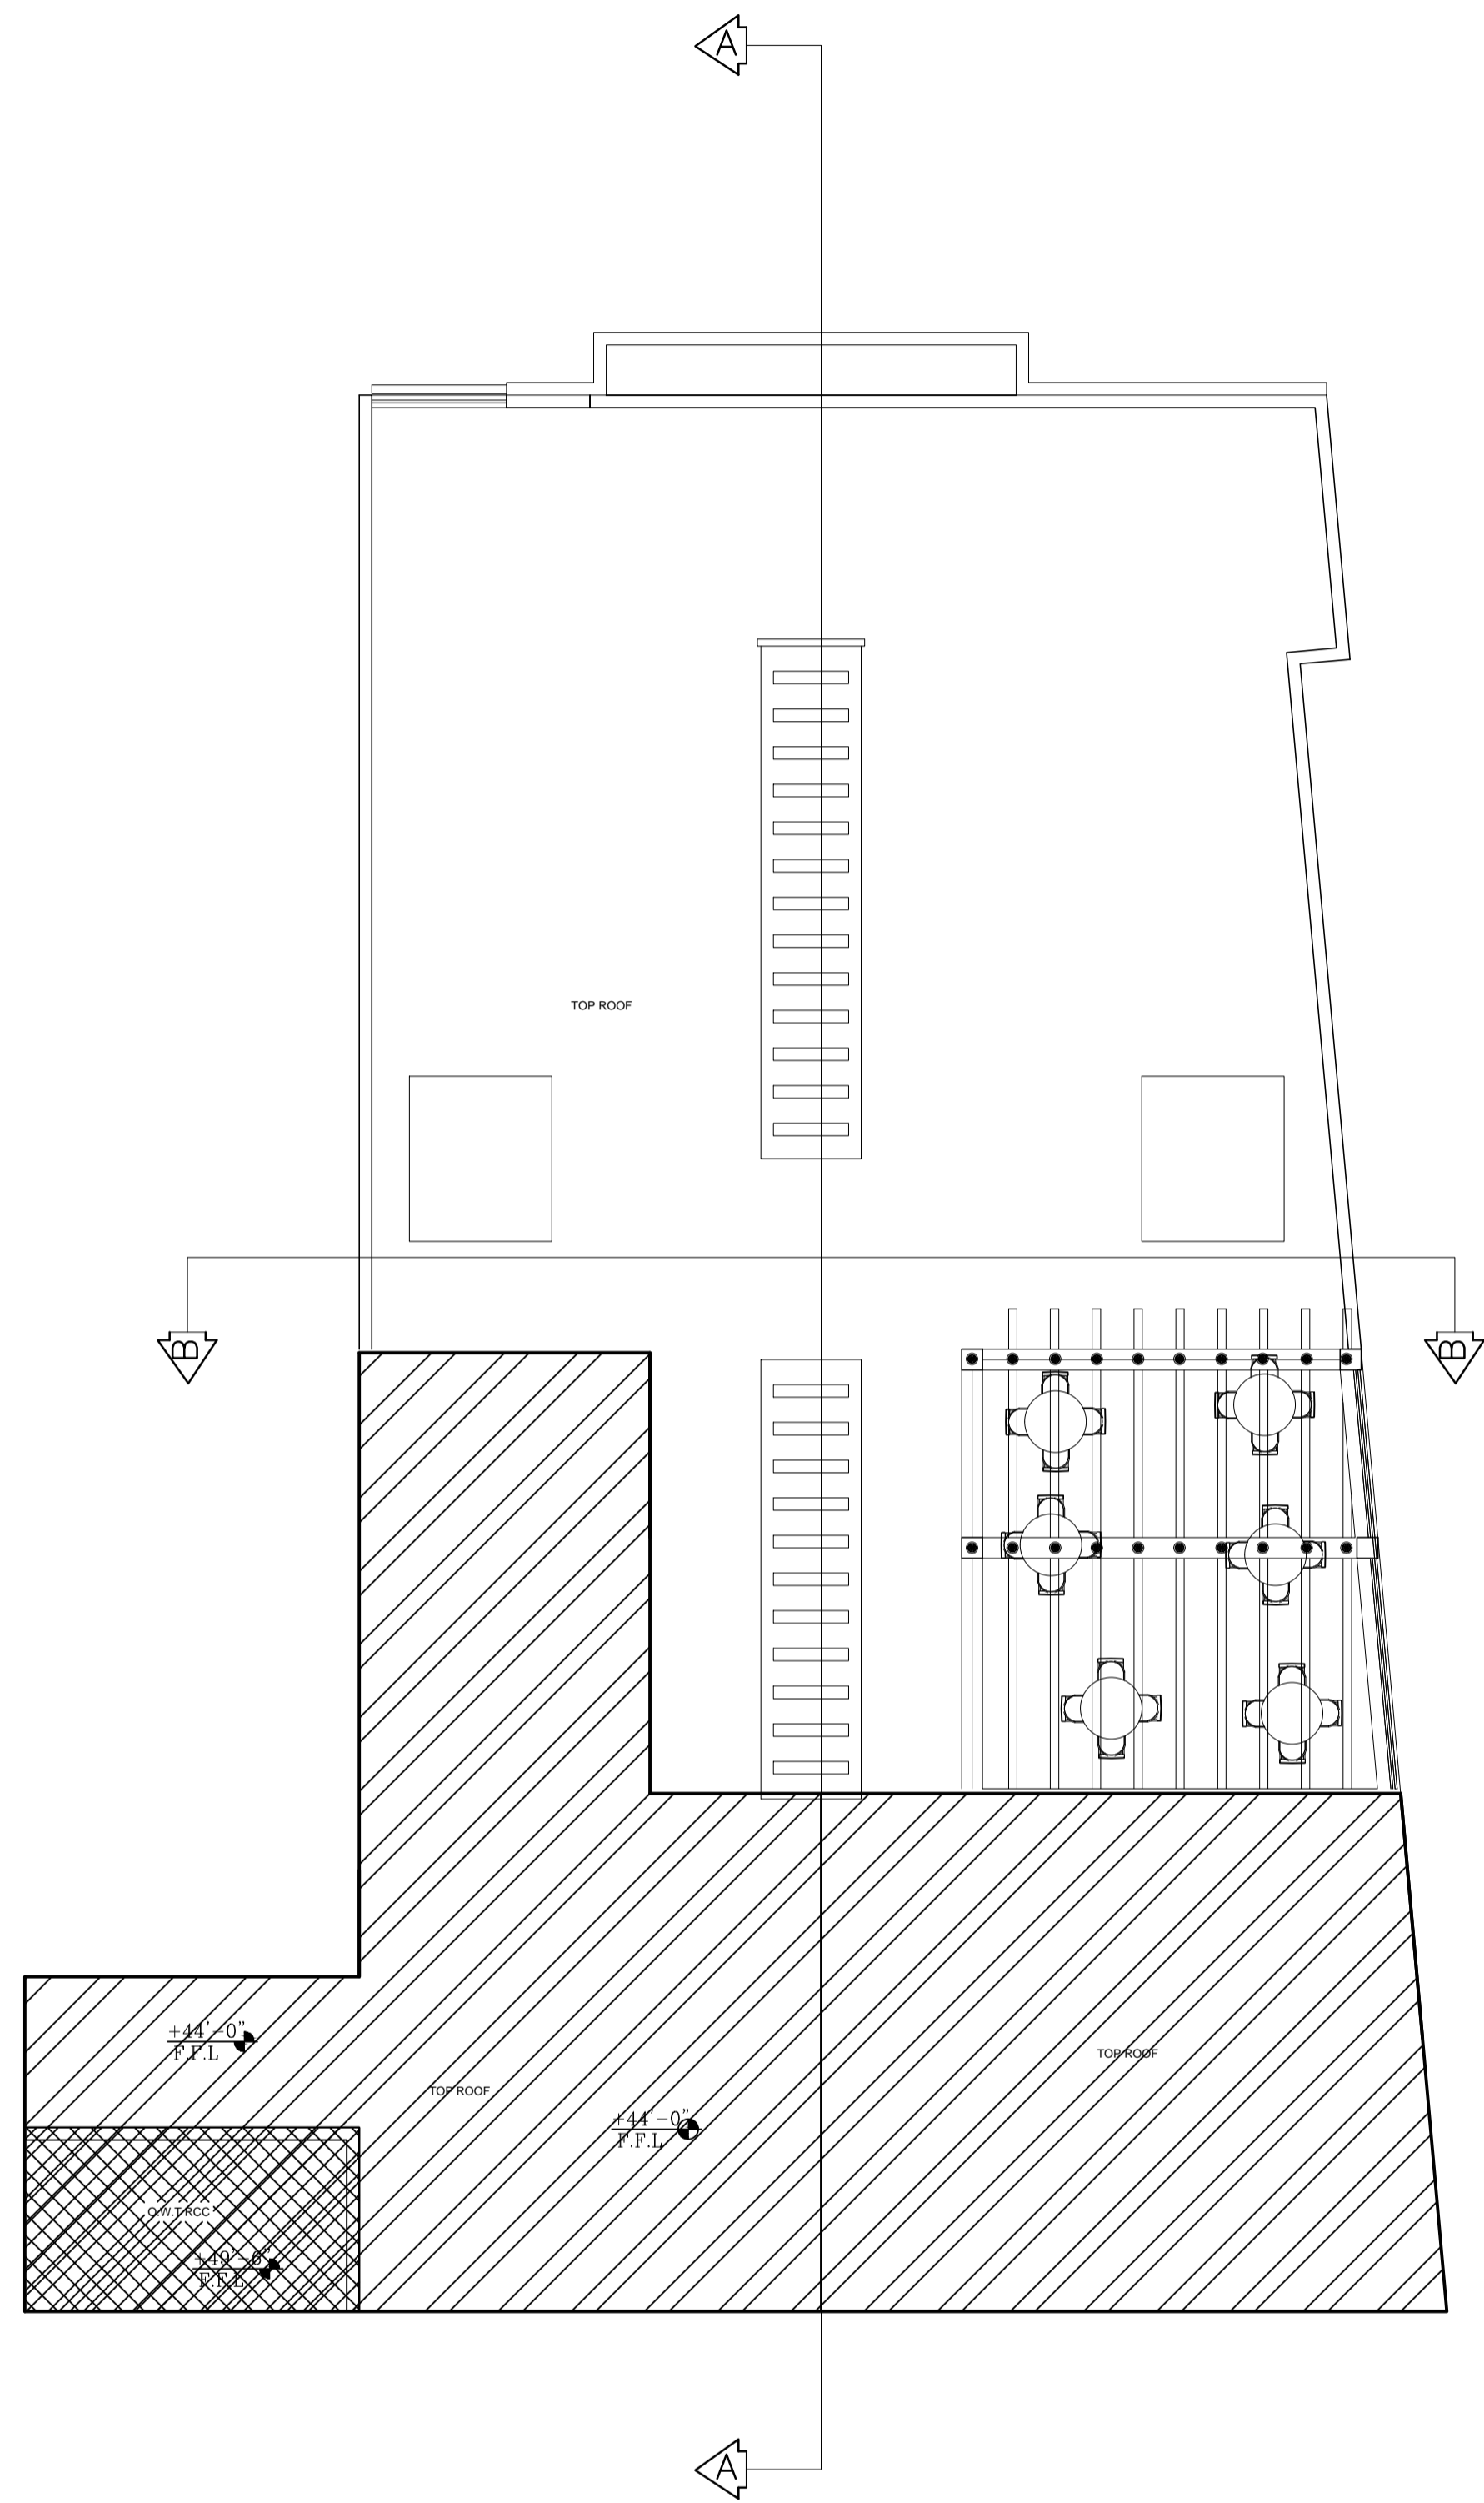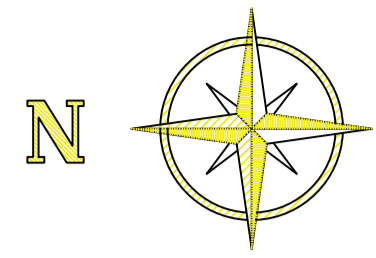


LEGENDS

S.NO.	FURNITURE DETAIL
1	WAITING CHAIR
2	OFFICE CHAIR
3	COUNTER CHAIR
4	SECURITY CHAIR
5	CLIENTS CHAIRS
6	OFFICE SOFA
7	INFORMAL SEATING SOFA
8	COMPUTER LAB CHAIRS
9	CONFERENCE HALL CHAIRS
10	CAFE CHAIRS
11	WASH BASIN /MIRROR
12	WC


TOP ROOF PLAN

PROJECT : DURSHAL ACCESS CENTER SWAT			
OWNER : KPIT BOARD			
		CEMS-AFKAR JV <small>Creative Engineering & Management Services Peshawar Office Address: Sheikh Yaseen Tower 5th Floor Office NO 503 Phone : 5702955 Email: info@cemglobal.org</small>	
PLOT NO.	OWNED	GOVERNMENTAL	LOCATION
----	---	---	GAMBAR COMMERCIAL
ARCHITECT	ENG. Z.K	M.E.P ENG	ENG. HAMZA
DRAWN BY	ENG. W.A	STR. ENG	ENG. ARIFULLAH
PROJ. NO.	03	CHECKED	Z.K
DRG. TYPE	ARCHITECTURE	DATE	7-12-2021
TITLE : TOP FLOOR PLAN			
SCALE	1/100	TOTAL SHEETS :	27
		SHEET	AR-06

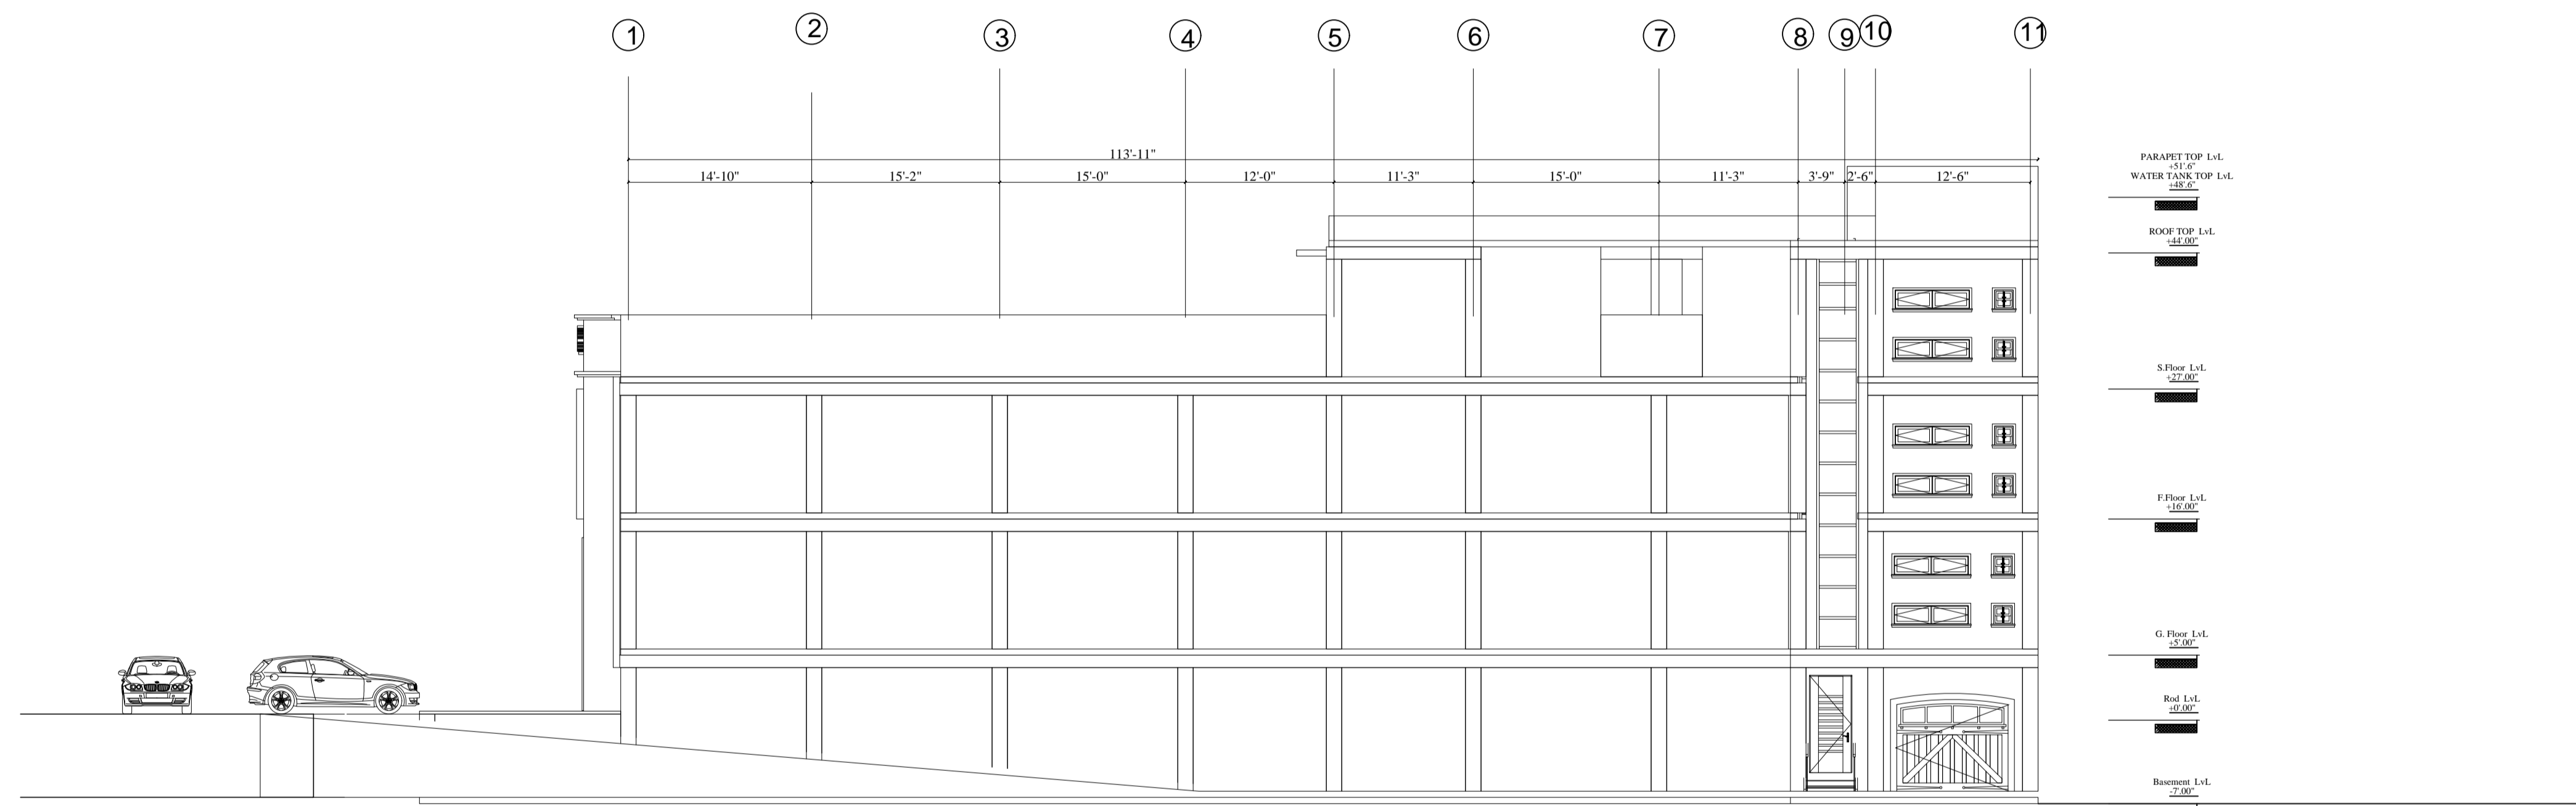

RIGHT SIDE ELEVATION

PROJECT : DURSHAL ACCESS CENTER SWAT			
OWNER : KPIT BOARD			
		CEMS-AFKAR JV Creative Engineering & Management Services Peshawar Office Address: Sheikh Yaseen Tower 5th Floor Office NO 503 Phone : 5702955 Email: info@cemglobal.org	
		PLOT NO.	OWNED
ARCHITECT	ENG. Z.K	M.E.P ENG	ENG. HAMZA
DRAWN BY	ENG. W.A	STR. ENG	ENG. ARIFULLAH
PROJ. NO.	03	CHECKED	Z.K
DRG. TYPE	ARCHITECTURE	DATE	7-12-2021
TITLE : RIGHT SIDE ELEVATION			
SCALE	TOTAL SHEETS : 27		SHEET
1/100			AR-17

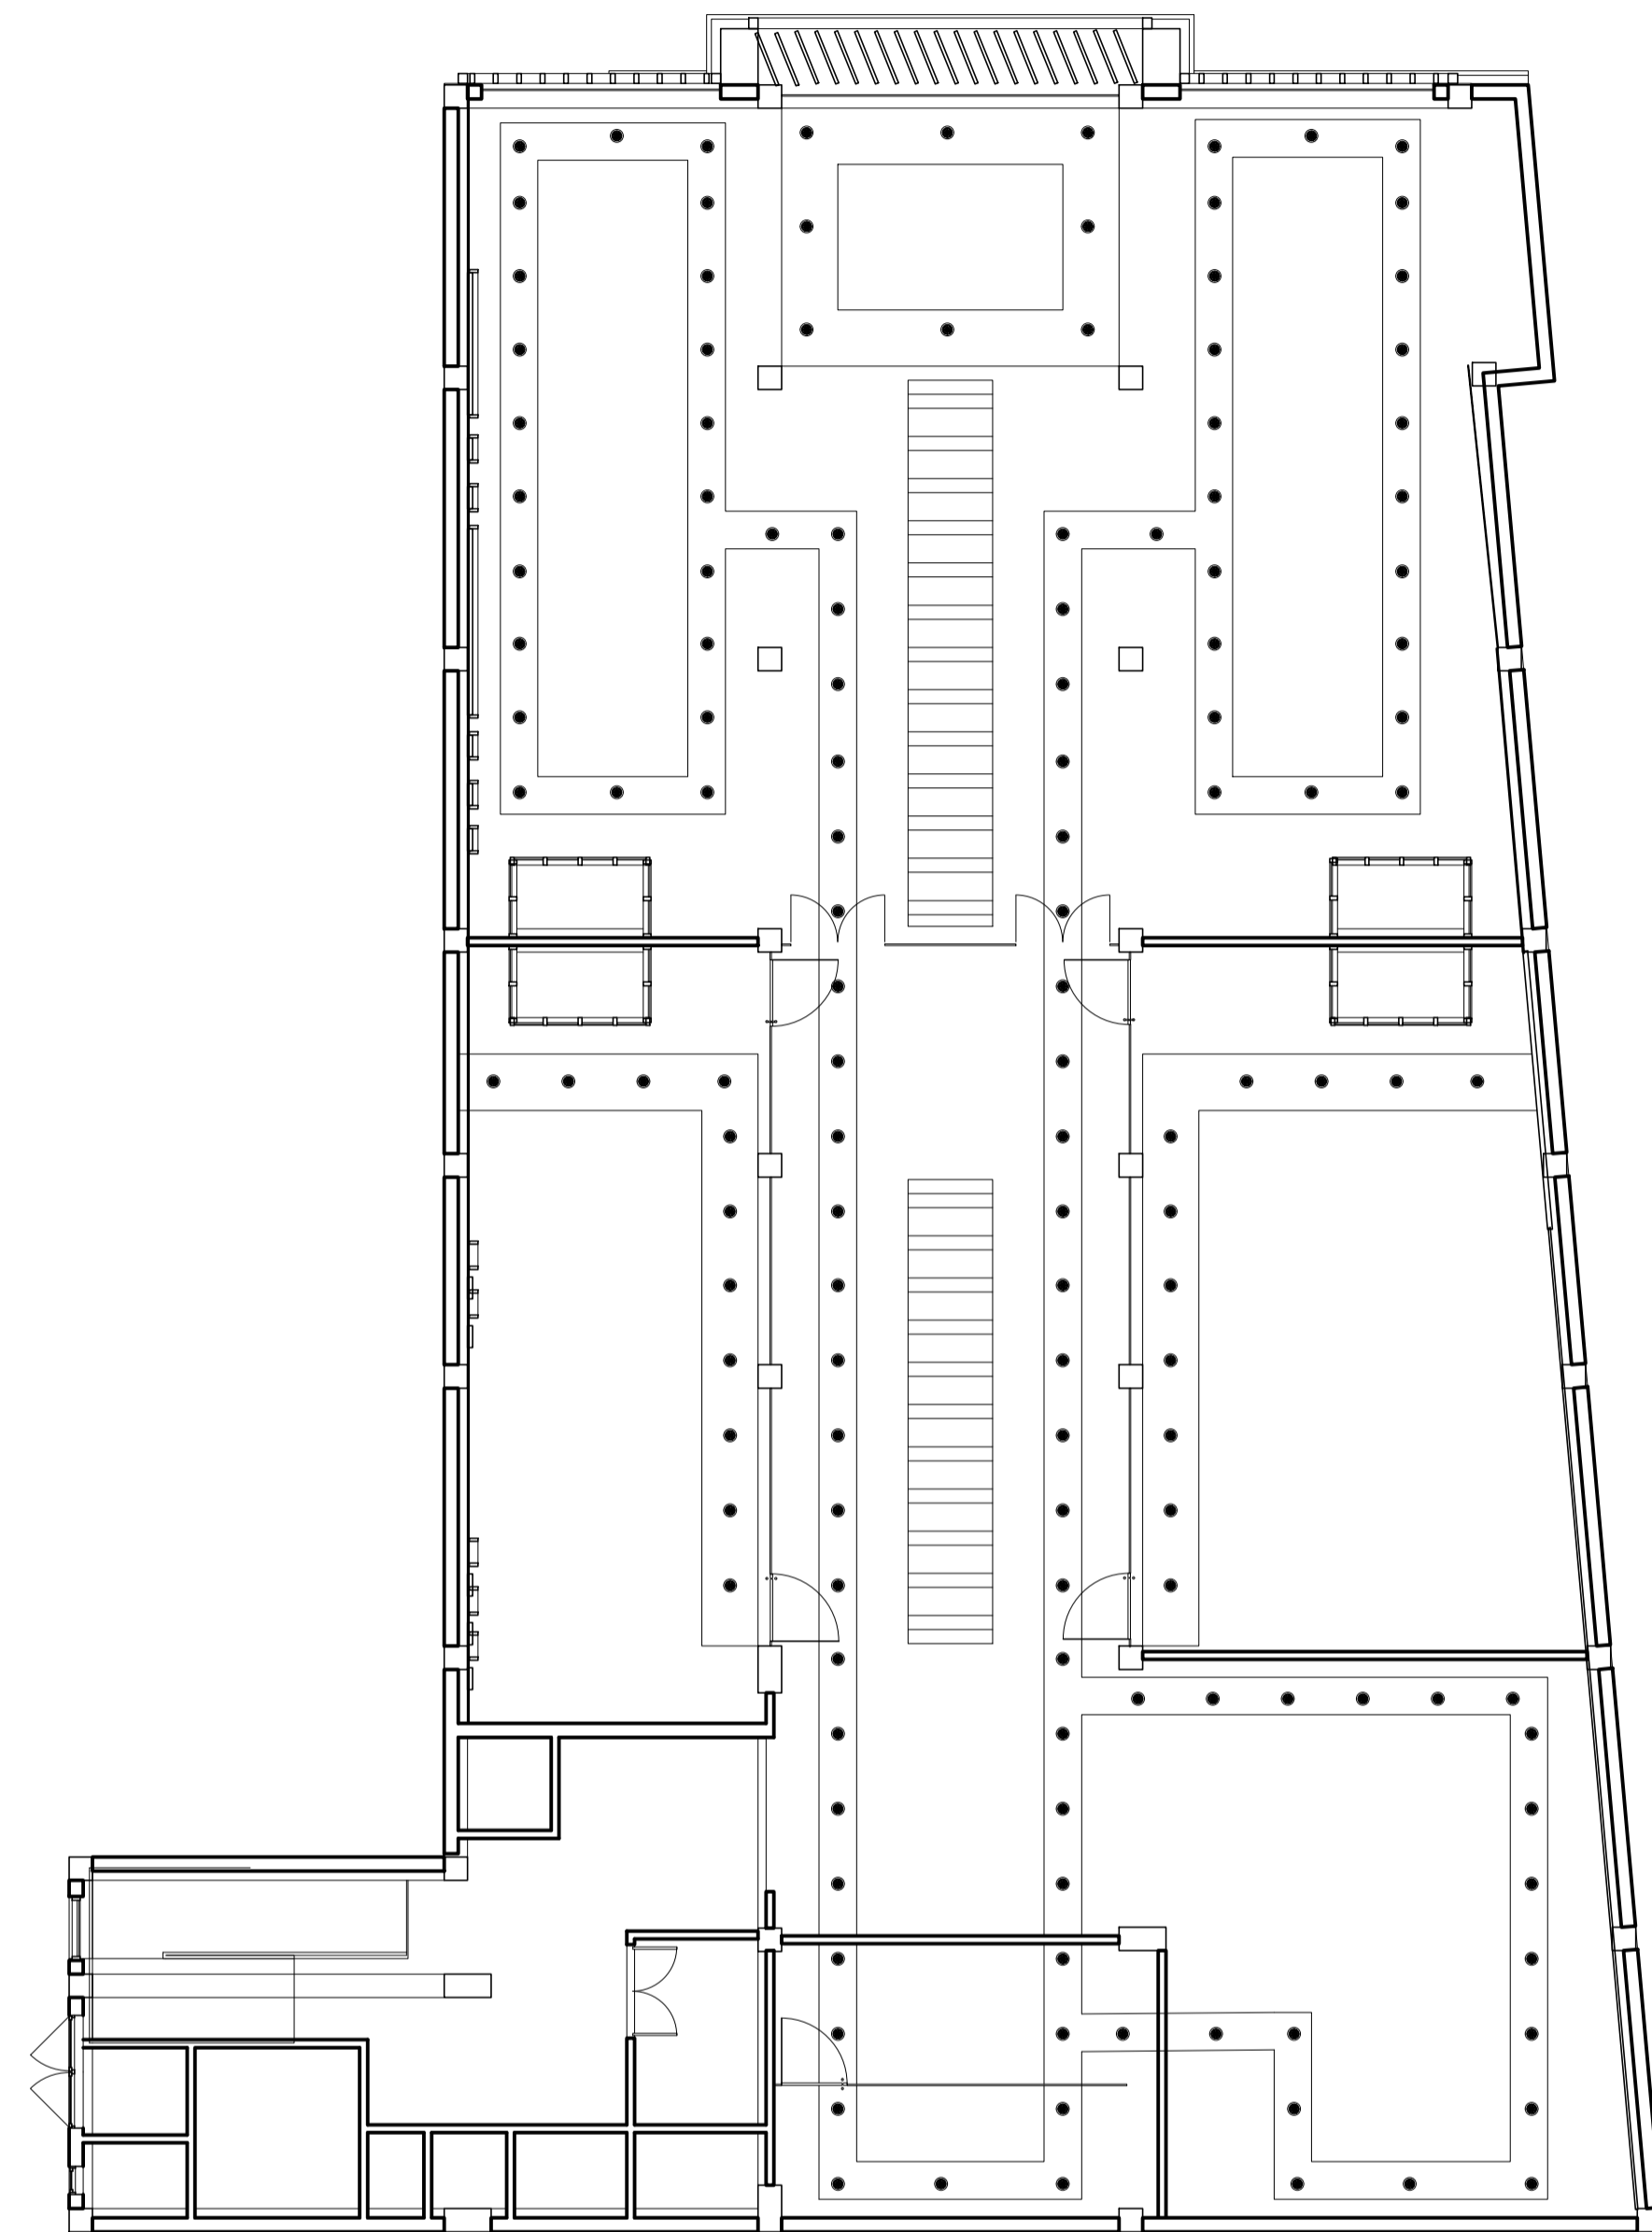

FIRST FLOOR CEILING PLAN

LEGENDS

S.NO.	CEILING DETAILS
1	LED LIGHT
2	CHENDELIER
3	HANGING LIGHT
4	HIDEN STRIP LIGHT

PROJECT : DURSHAL ACCESS CENTER
SWAT

OWNER : KPIT BOARD

CEMS-AFKAR JV
Creative Engineering & Management
Services Peshawar Office Address:
Sheikh Yaseen Tower 5th Floor Office
NO 503
Phone : 5702955
Email: info@cemglobal.org



PLOT NO.	OWNED	GOVERNMENTAL	LOCATION
	----	--	GAMBAR COMMERCIAL

ARCHITECT	ENG. Z.K	M.E.P ENG	ENG. HAMZA
DRAWN BY	ENG. W.A	STR. ENG	ENG. ARIFULLAH

PROJ. NO.	03	CHECKED	Z.K
DRG. TYPE	ARCHITECTURE	DATE	7-12-2021

TITLE : FIRST FLOOR CEILING PLAN


SCALE	TOTAL SHEETS : 27	SHEET
1/100		AR-08

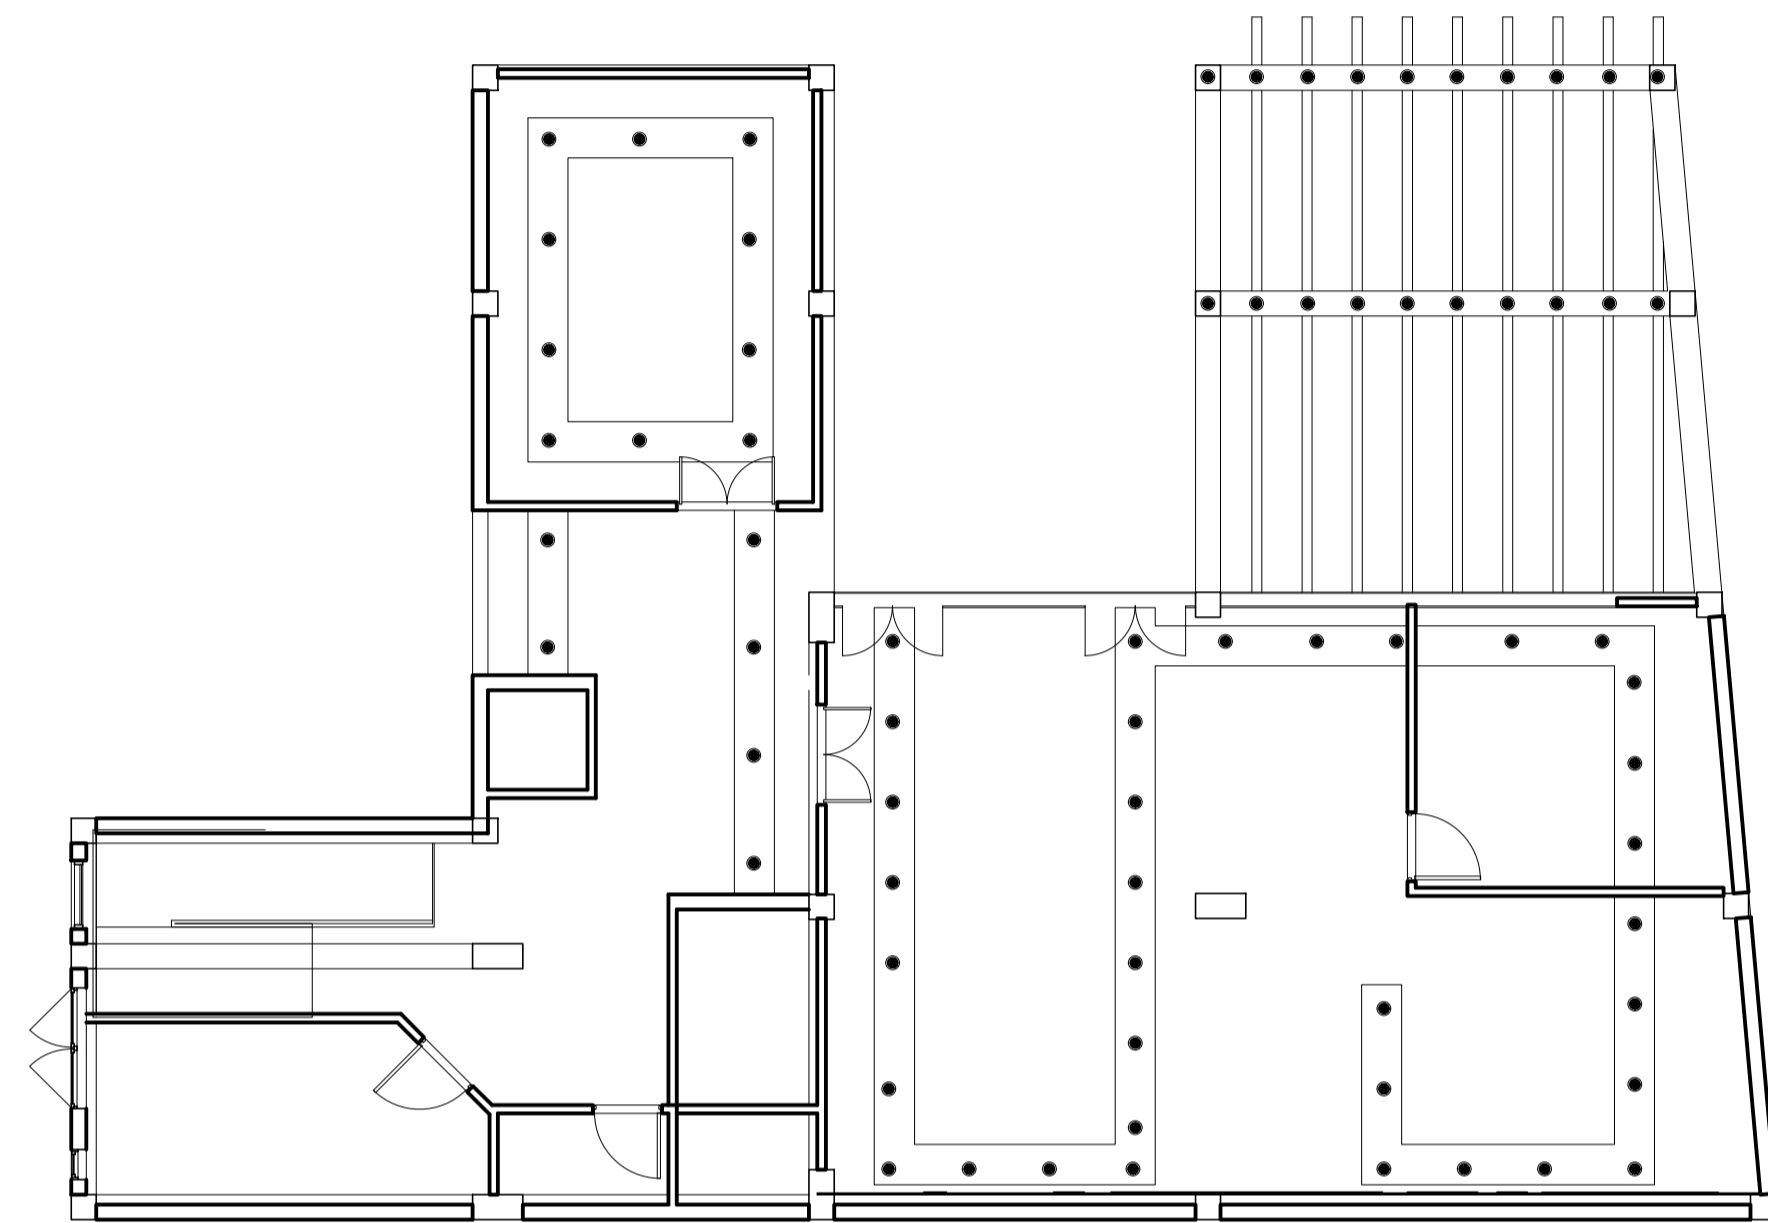
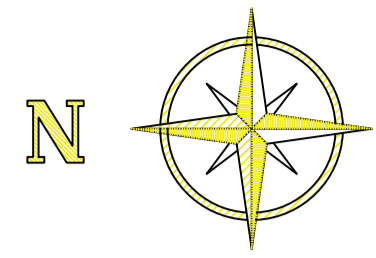


2ND FLOOR CEILING PLAN

LEGENDS

S.NO.	CEILING DETAILS
1	LED LIGHT
2	CHENDELIER
3	HANGING LIGHT
4	HIDEN STRIP LIGHT


PROJECT : DURSHAL ACCESS CENTER SWAT			
OWNER : KPIT BOARD			
		CEMS-AFKAR JV <small>Creative Engineering & Management Services Peshawar Office Address: Sheikh Yaseen Tower 5th Floor Office NO 503 Phone : 5702955 Email: info@cemglobal.org</small>	
PLOT NO.	OWNED	GOVERNMENTAL	LOCATION
	----	--	GAMBAR COMMERCIAL
ARCHITECT	ENG. Z.K	M.E.P ENG	ENG. HAMZA
DRAWN BY	ENG. W.A	STR. ENG	ENG. ARIFULLAH
PROJ. NO.	03	CHECKED	Z.K
DRG. TYPE	ARCHITECTURE	DATE	7-12-2021
TITLE : SECOND FLOOR CEILING PLAN			
SCALE	TOTAL SHEETS : 27		SHEET
1/100			AR-09

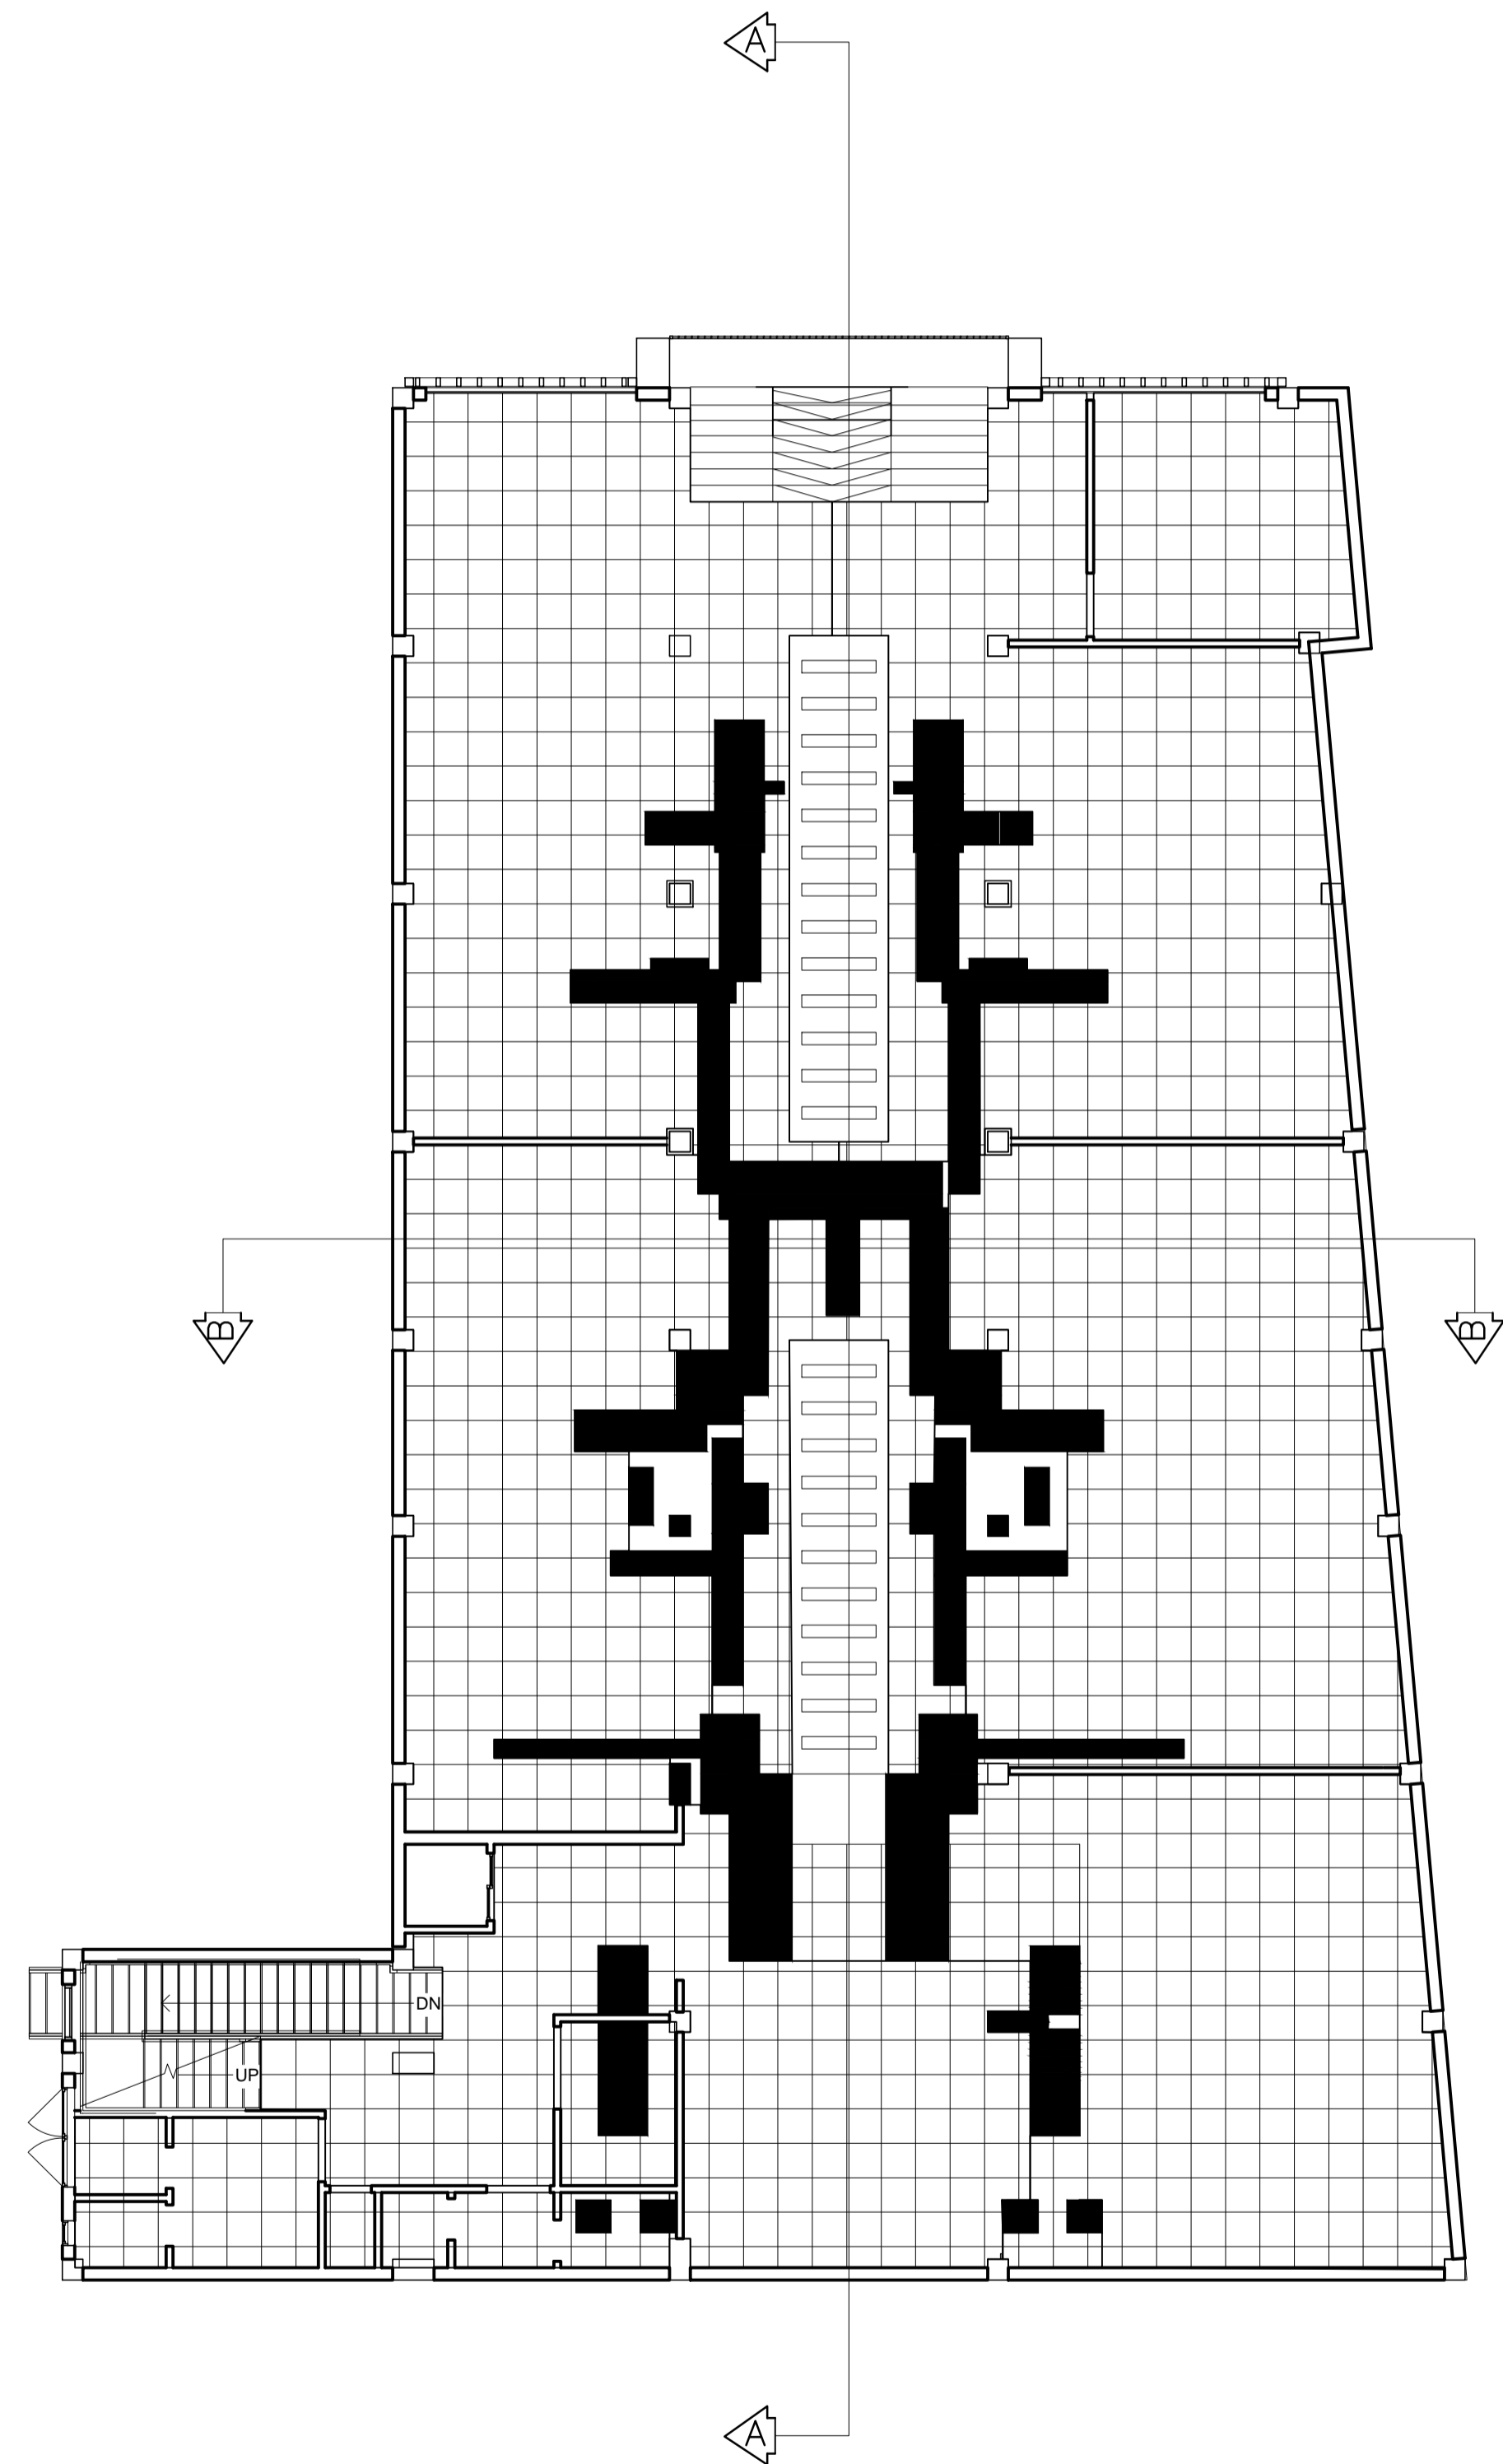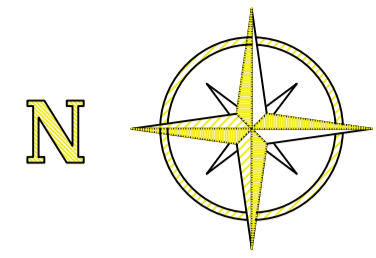


GF FLOOR PATTRENS PLAN

LEGENDS

S.NO.	FLOOR PATTRENS
1	LIGHT GREEN COLOR TILES PATTERN
2	BLUE COLOR TILES PATTERN
3	PORCELAIN TILES


PROJECT : DURSHAL ACCESS CENTER SWAT				
OWNER : KPIT BOARD				
		CEMS-AFKAR JV <small>Creative Engineering & Management Services Peshawar Office Address: Sheikh Yaseen Tower 5th Floor Office NO 503 Phone : 5702955 Email: info@cemglobal.org</small>		
PLOT NO.	OWNED	GOVERNMENTAL	LOCATION	
	----	--	DAMBAR COMMERCIAL	
ARCHITECT	ENG. Z.K	M.E.P ENG	ENG. HAMZA	
DRAWN BY	ENG. W.A	STR. ENG	ENG. ARIFULLAH	
PROJ. NO.	03	CHECKED	Z.K	
DRG. TYPE	ARCHITECTURE	DATE	7-12-2021	
TITLE : GROUND FLOOR PLAN				
SCALE	TOTAL SHEETS : 27		SHEET	
1/100			AR-10	


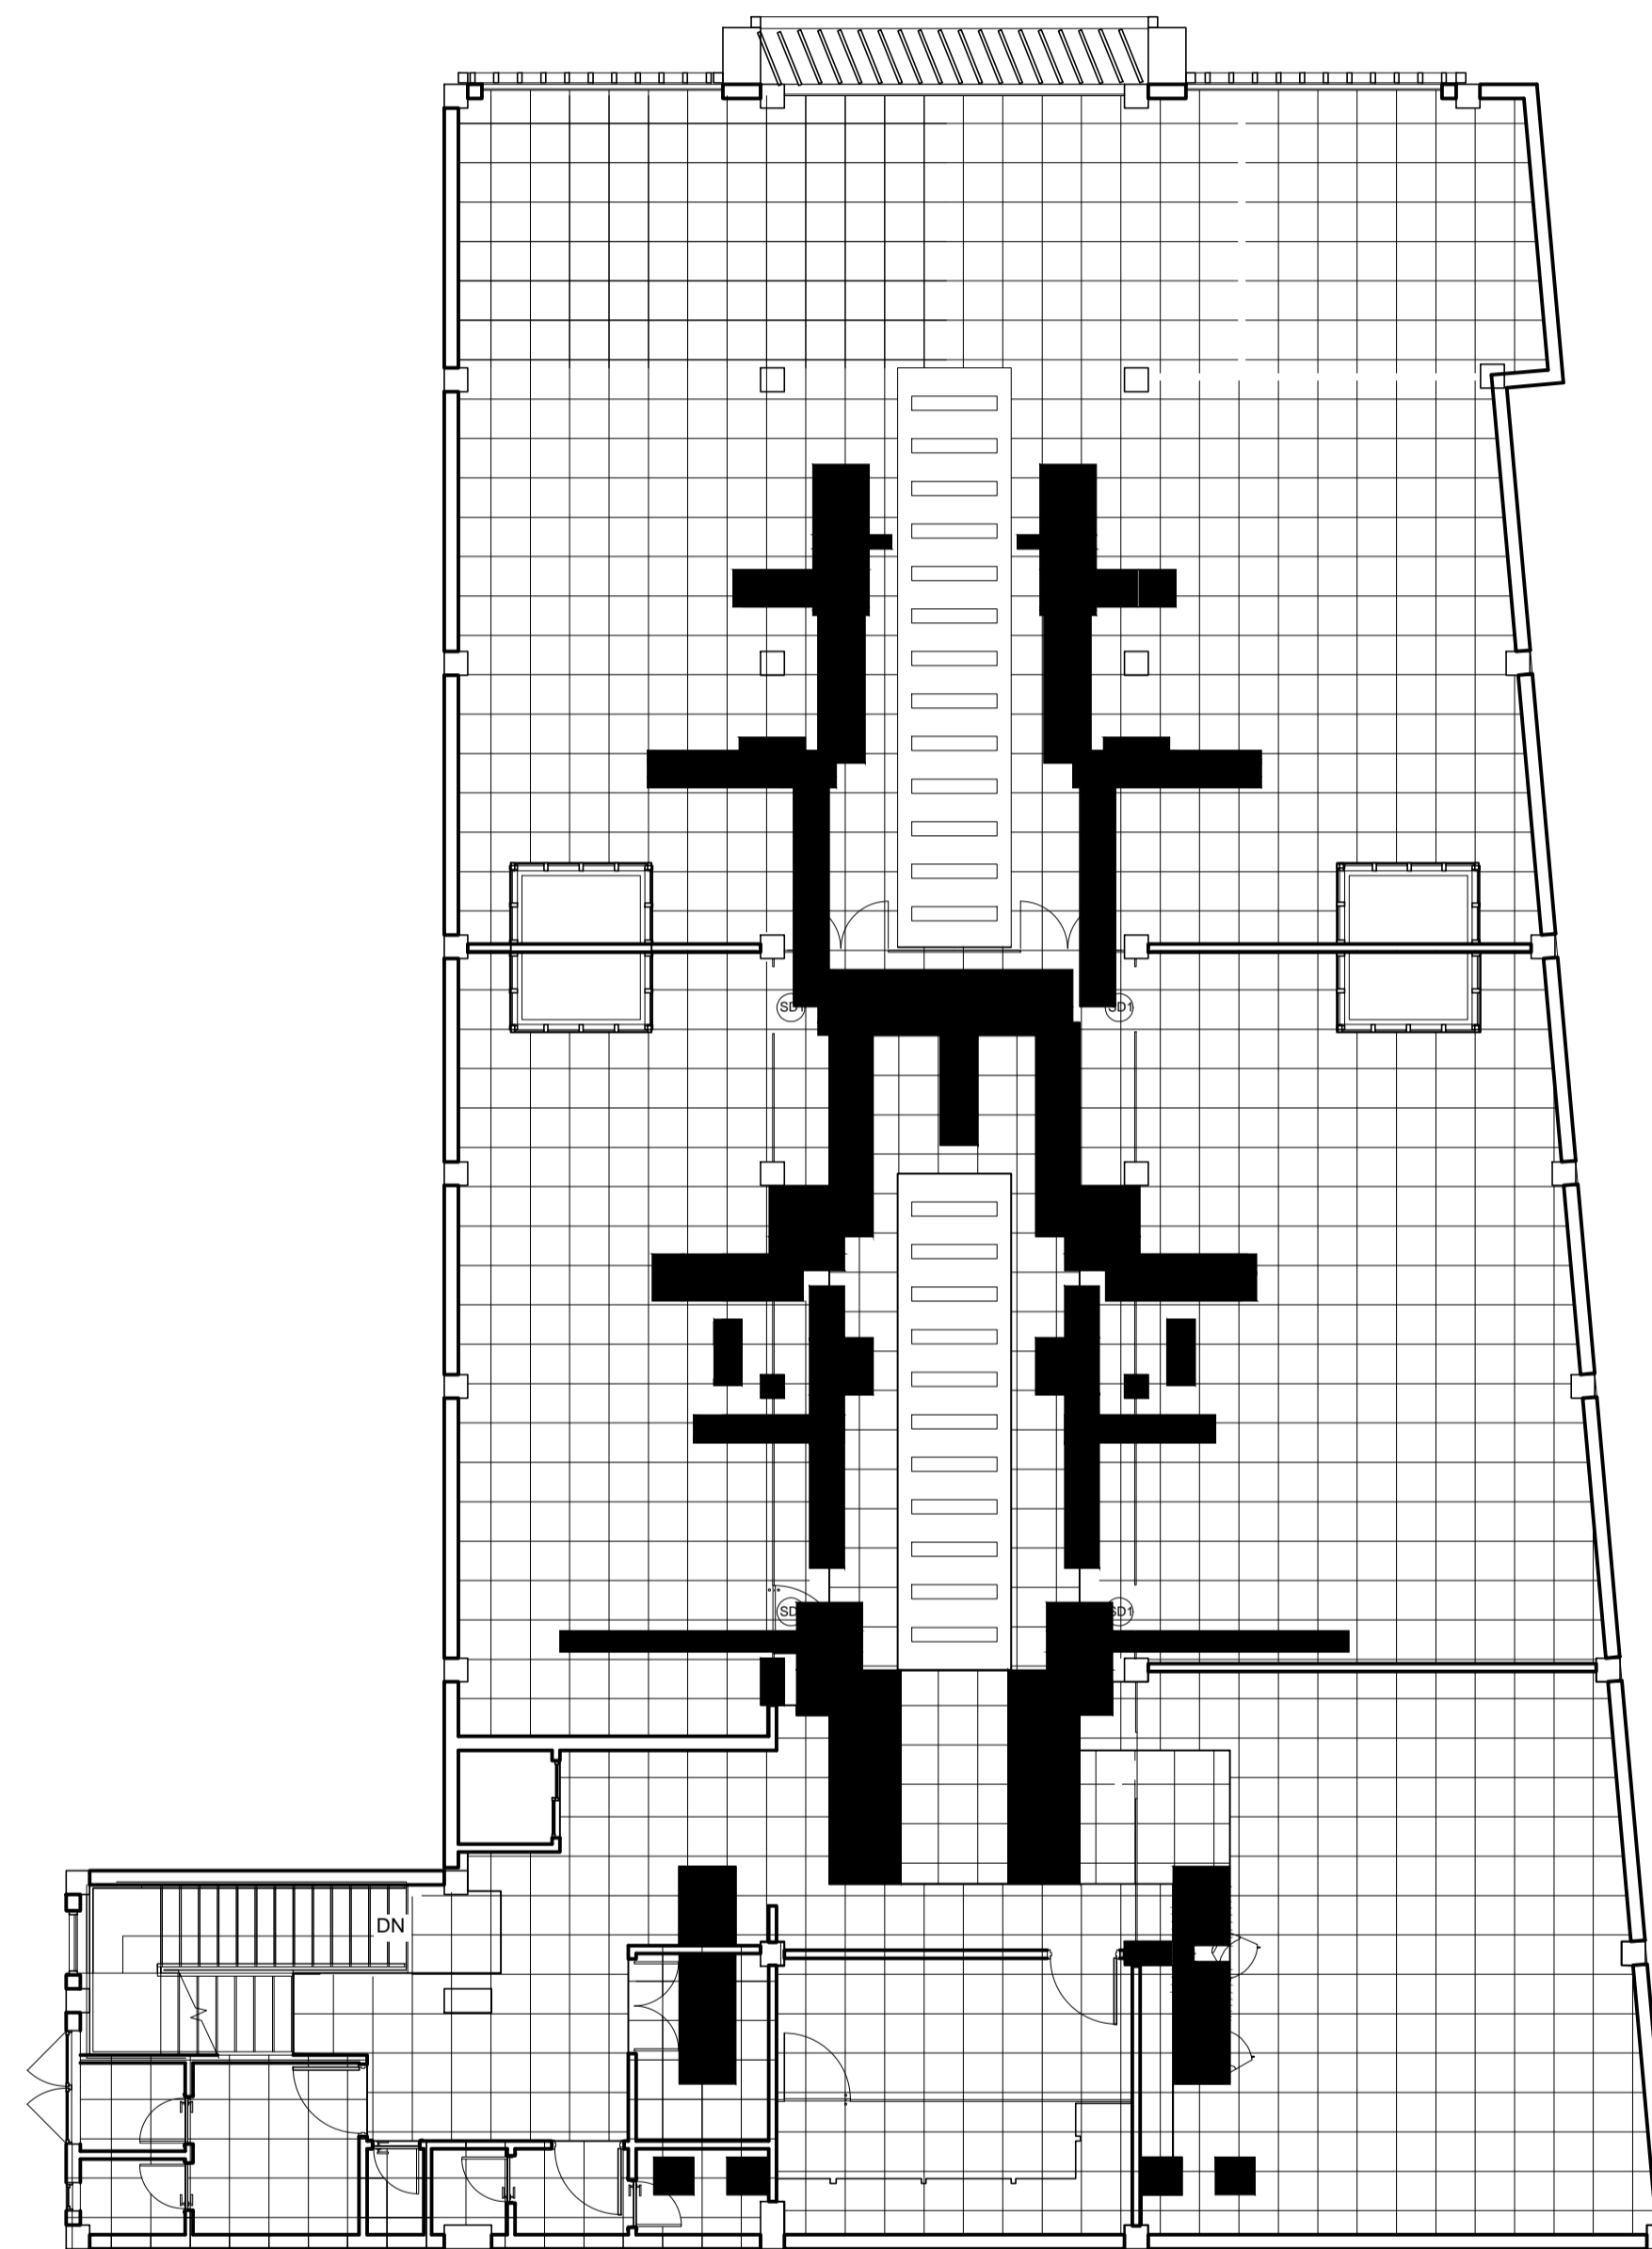


LEGENDS

S.NO.	FLOOR PATTRENS
1	LIGHT GREEN COLOR TILES PATTERN
2	BLUE COLOR TILES PATTERN
3	PORCELAIN TILES

1ST FLOOR PATTRENS PLANS


PROJECT : DURSHAL ACCESS CENTER SWAT			
OWNER : KPIT BOARD			
		CEMS-AFKAR JV <small>Creative Engineering & Management Services Peshawar Office Address: Sheikh Yaseen Tower 5th Floor Office NO 503 Phone : 5702955 Email: info@cemglobal.org</small>	
PLOT NO.	OWNED	GOVERNMENTAL	LOCATION
----	---	---	GAMBAR COMMERCIAL
ARCHITECT	ENG. Z.K	M.E.P ENG	ENG. HAMZA
DRAWN BY	ENG. W.A	STR. ENG	ENG. ARIFULLAH
PROJ. NO.	03	CHECKED	Z.K
DRG. TYPE	ARCHITECTURE	DATE	7-12-2021
TITLE : FIRST FLOOR PLAN			
SCALE	TOTAL SHEETS : 27		SHEET
1/100			AR-11

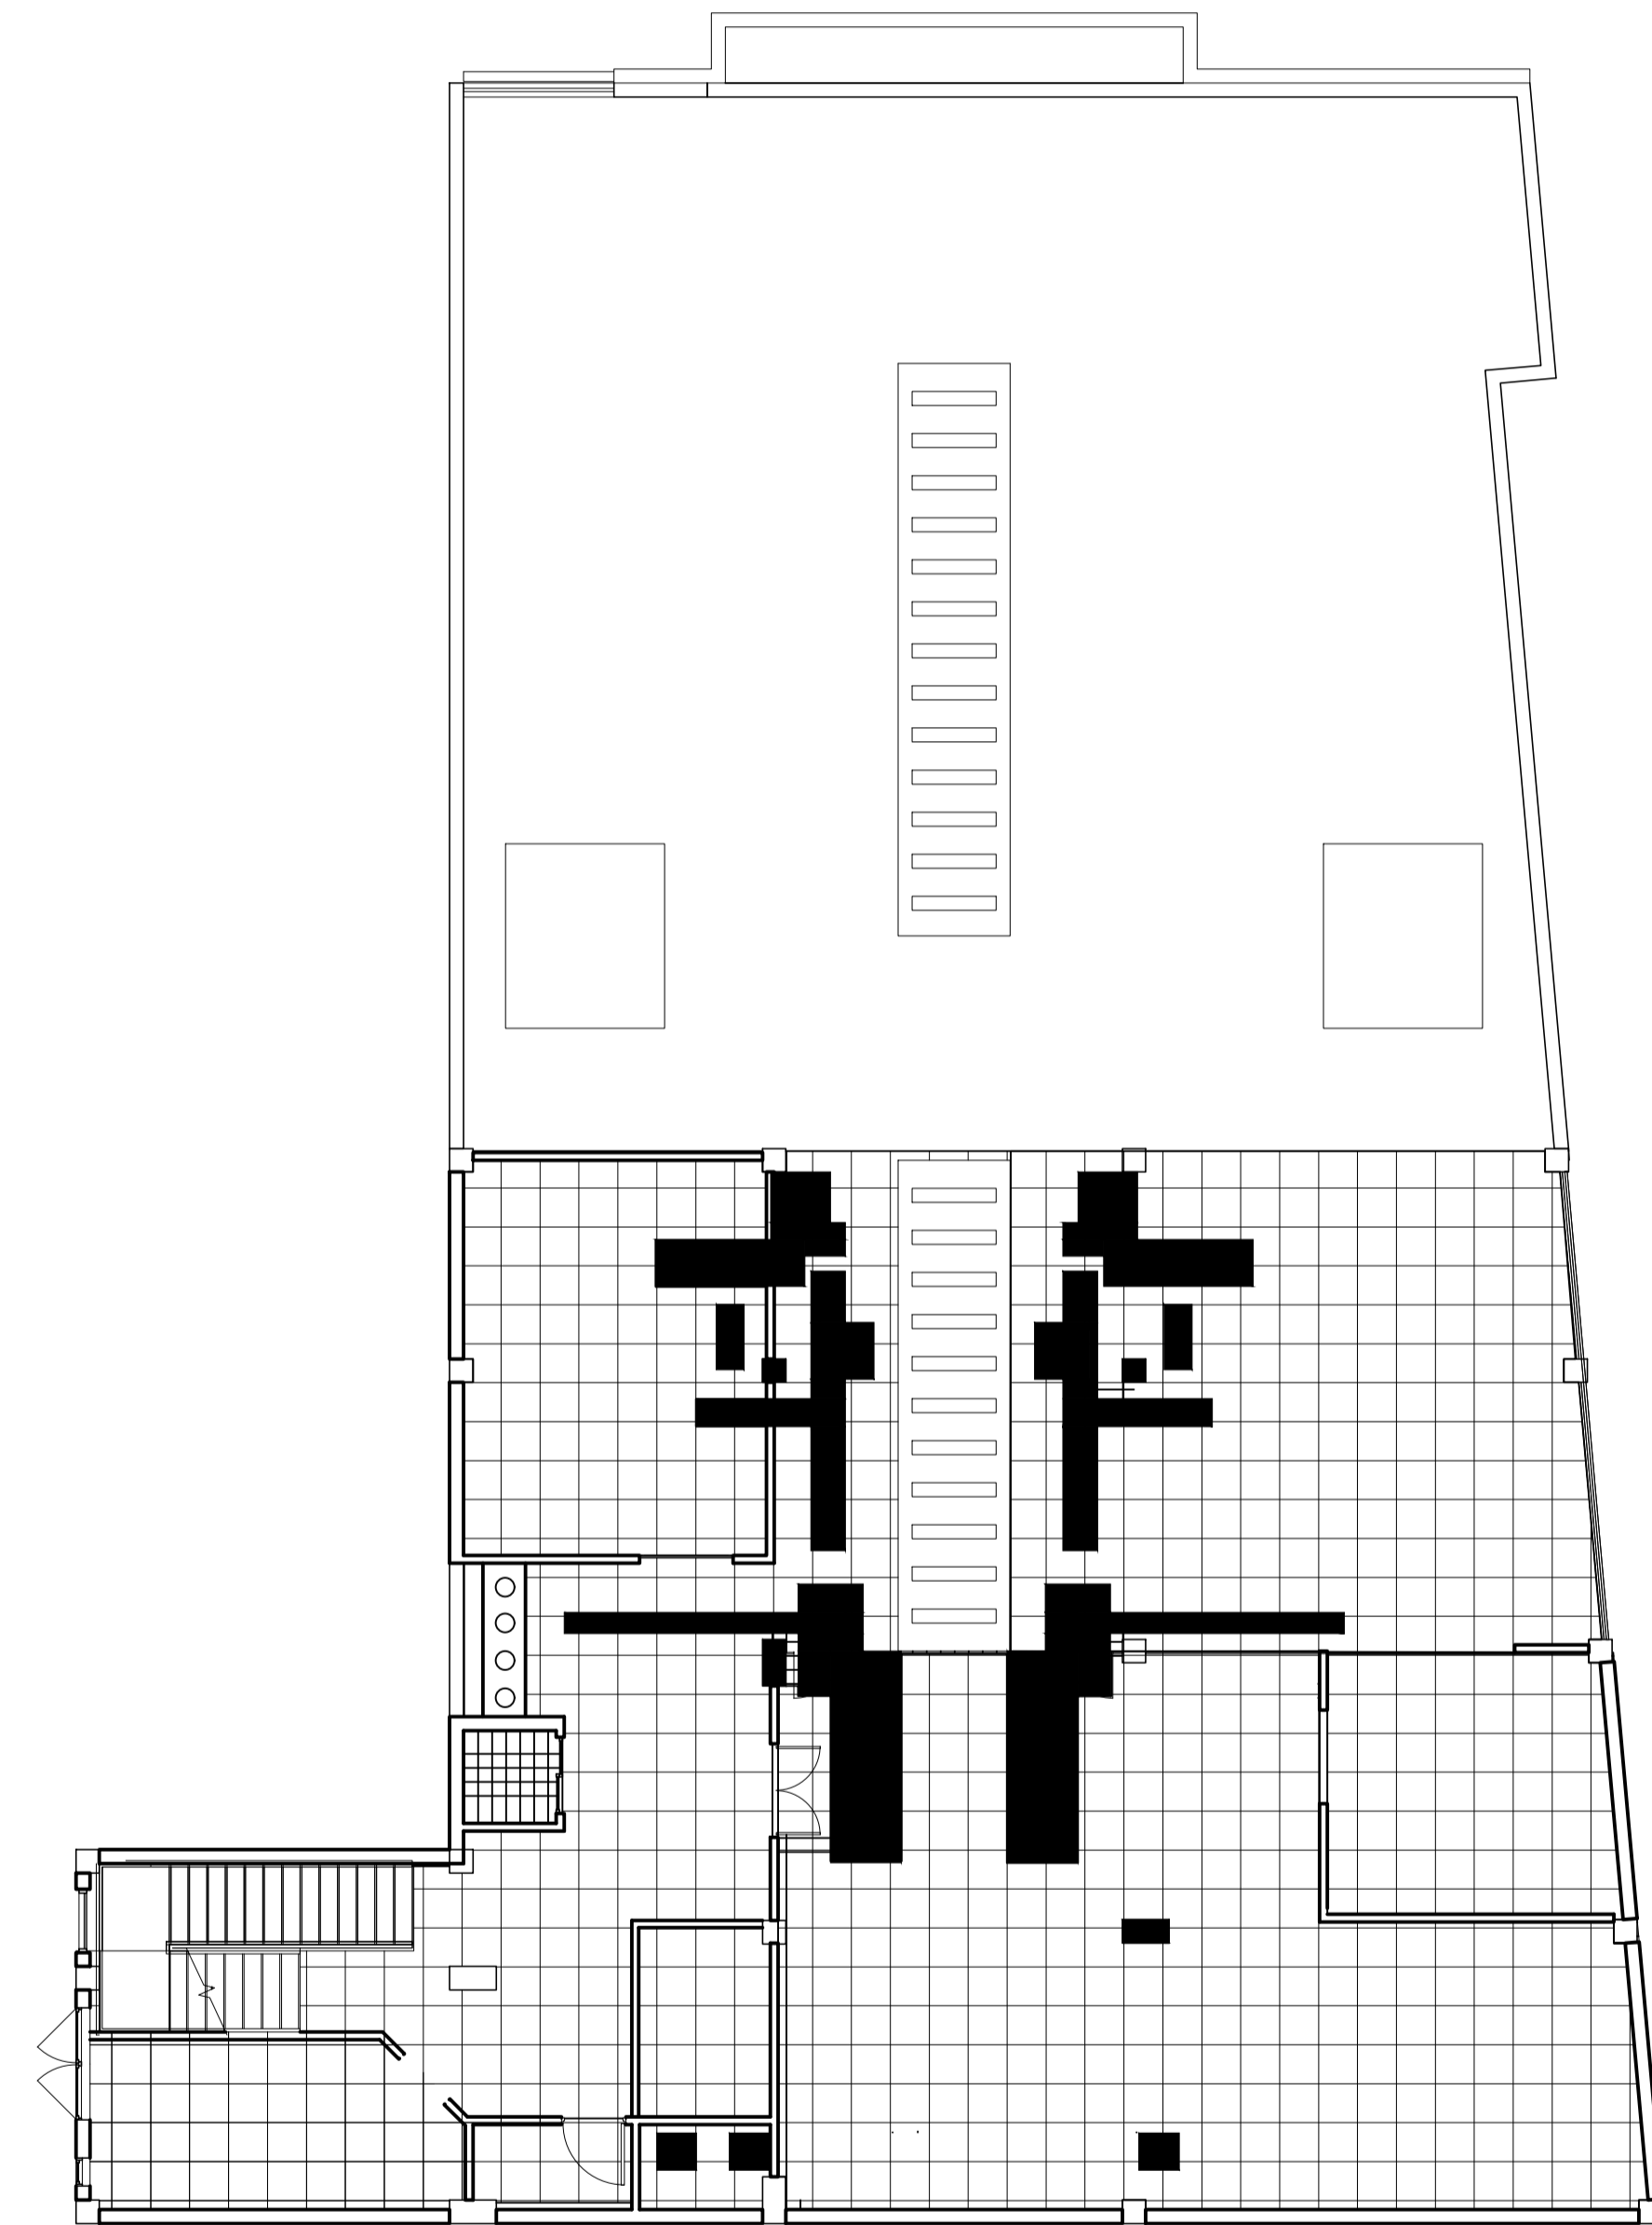
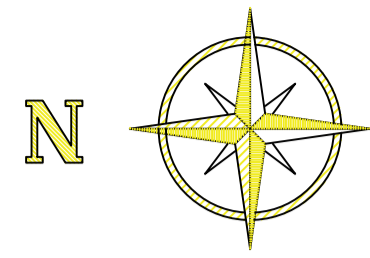


LEGENDS

S.NO.	FLOOR PATTRENS
1	LIGHT GREEN COLOR TILES PATTERN
2	BLUE COLOR TILES PATTERN
3	PORCELAIN TILES

2ND FLOOR PATTRENS PLANS

PROJECT : DURSHAL ACCESS CENTER SWAT				
OWNER : KPIT BOARD				
 CEMS-AFKAR JV <small>Creative Engineering & Management Services Peshawar Office Address: Sheikh Yaseen Tower 5th Floor Office NO 503 Phone : 5702955 Email: info@cemglobal.org</small>				
PLOT NO.	OWNED	GOVERNMENTAL	LOCATION	
	----	--	DAMBAR COMMERCIAL	
ARCHITECT	ENG: Z.K	M.E.P ENG	ENG: HAMZA	
DRAWN BY	ENG: W.A	STR. ENG	ENG: ARIFULLAH	
PROJ. NO.	03	CHECKED	Z.K	
DRG. TYPE	ARCHITECTURE	DATE	7-12-2021	
TITLE : SECOND FLOOR PLAN				
SCALE	TOTAL SHEETS : 27			SHEET
1/100				AR-12

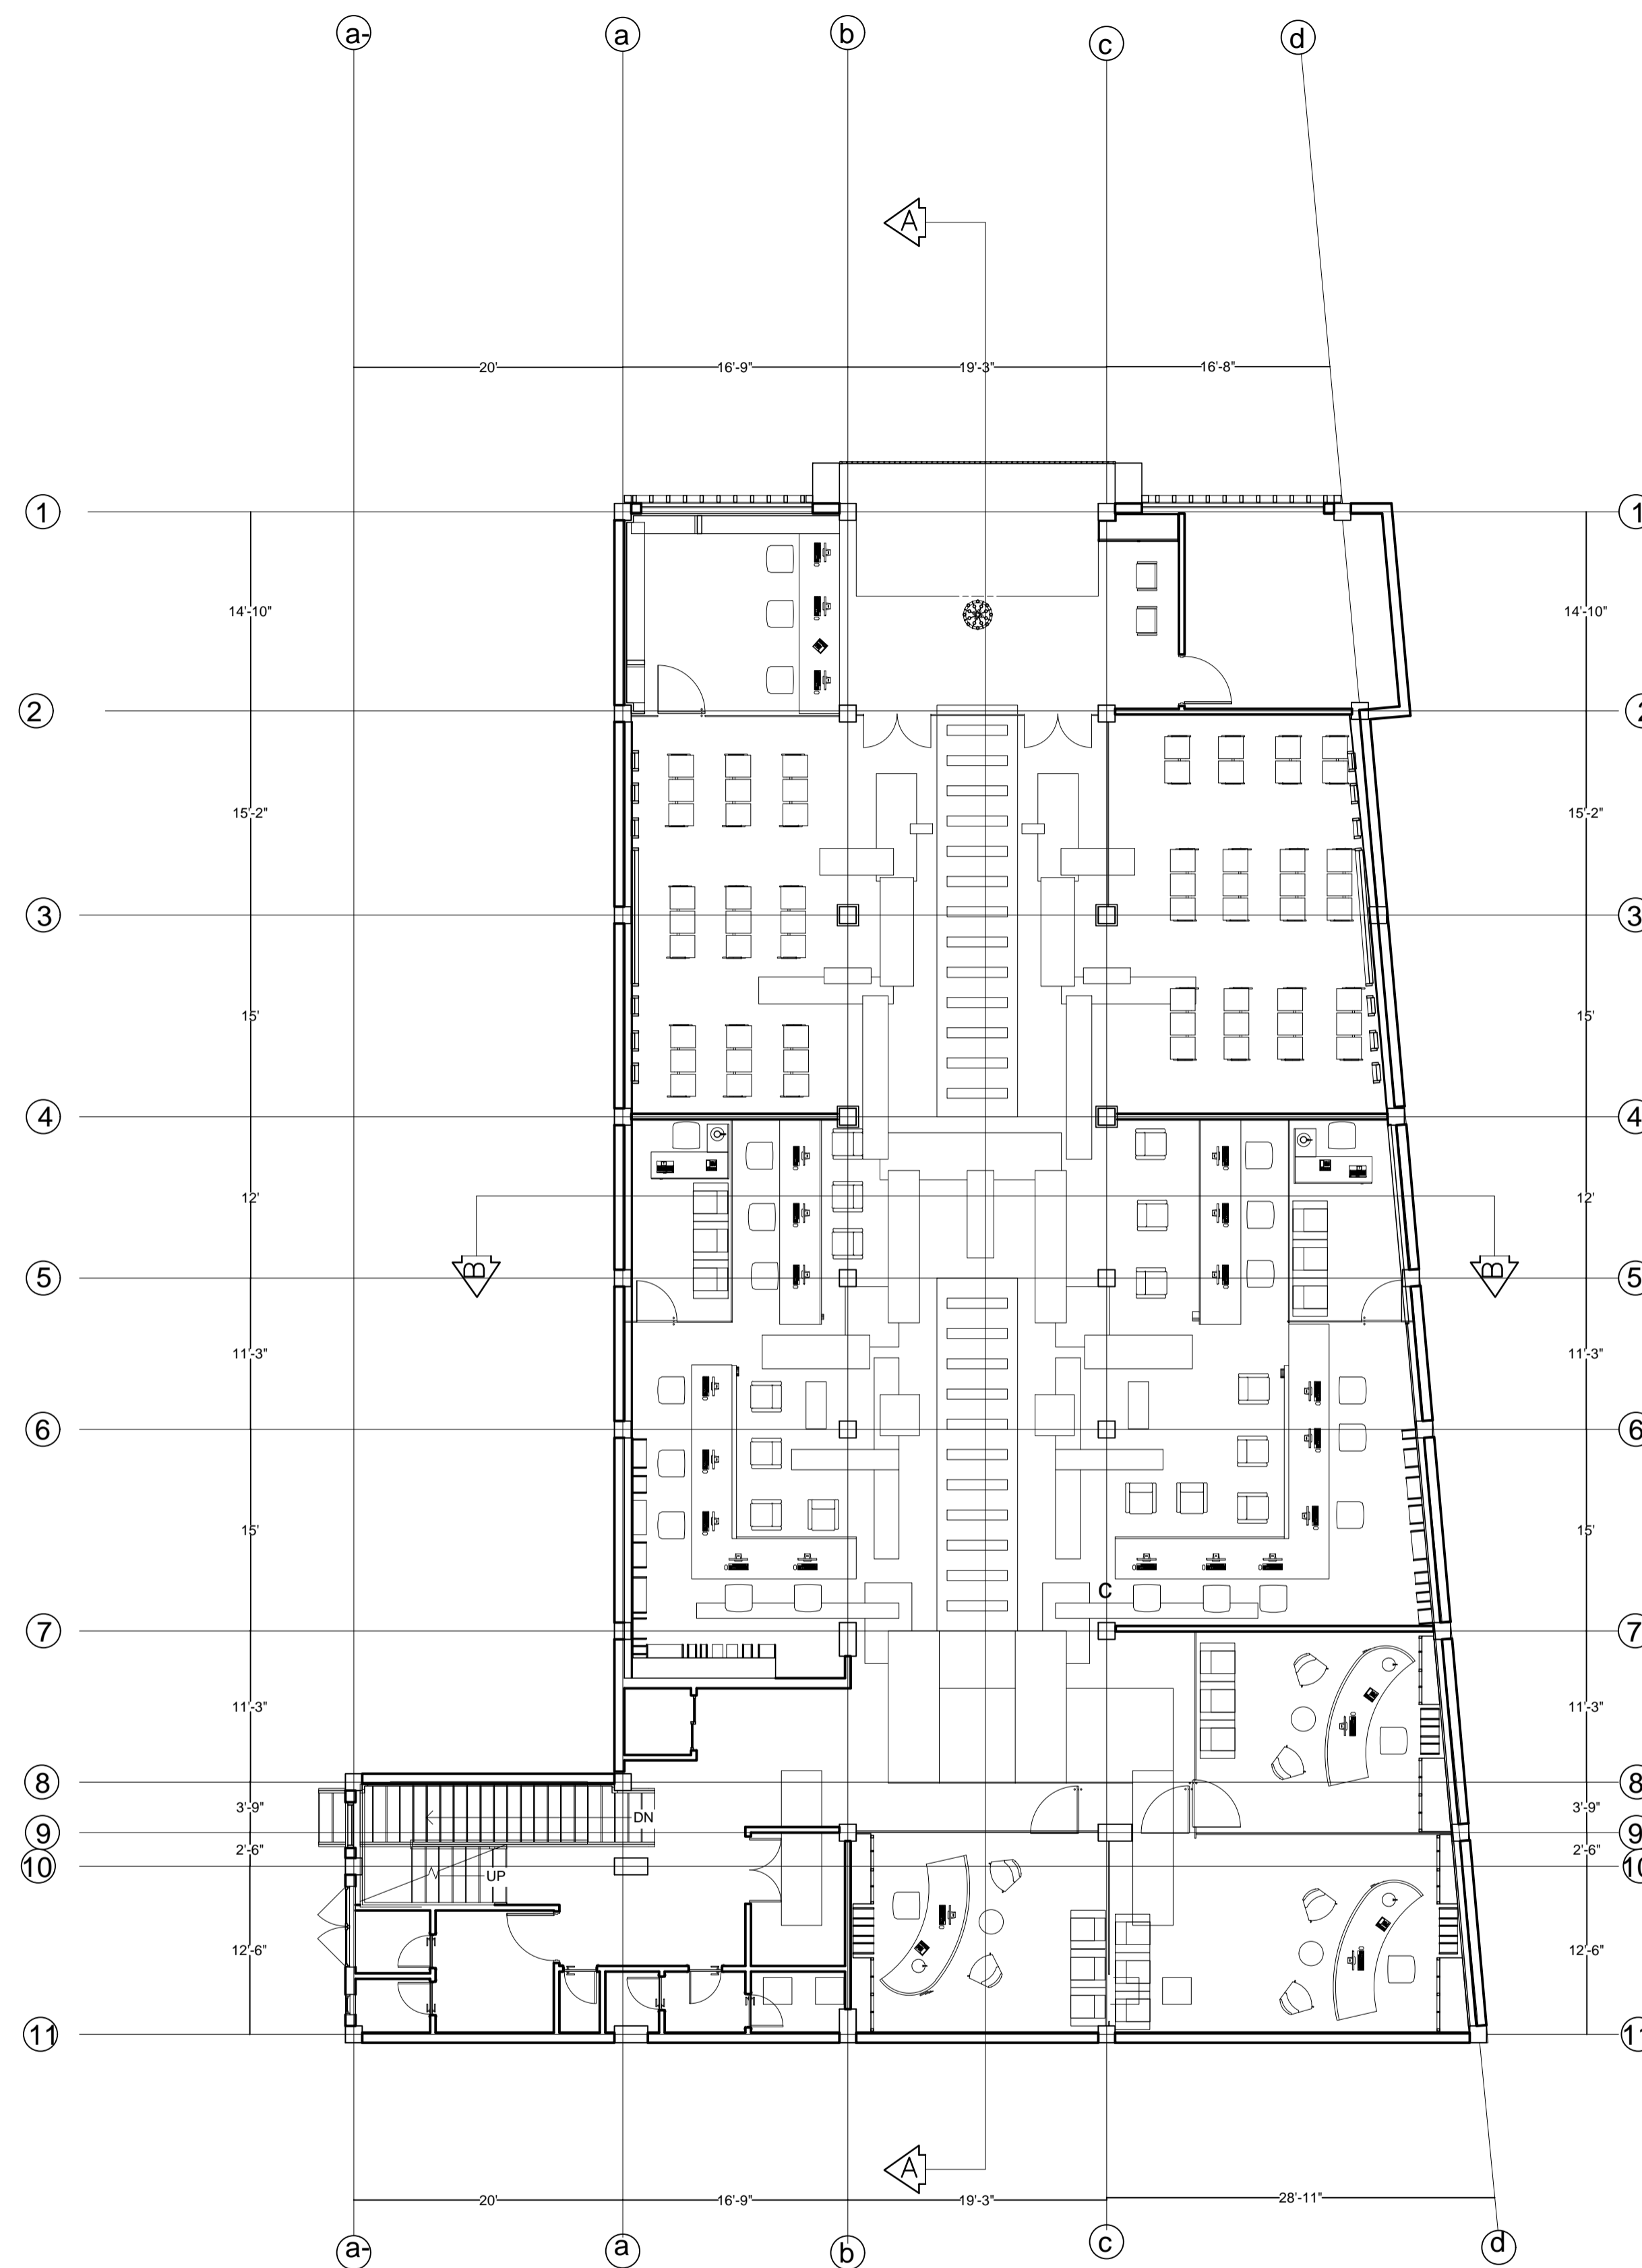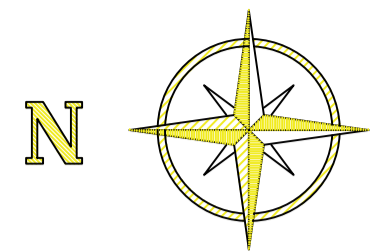

STRUCTURAL GRID PLANS

GROUND FLOOR PLAN

PROJECT : DURSHAL ACCESS CENTER
SWAT

OWNER : KPIT BOARD



CEMS-AFKAR JV
Creative Engineering & Management
Services Peshawar Office Address:
Shekh Yaseen Tower 5th Floor Office
NO 503
Phone : 5702955
Email: info@cemsglobal.org

PLOT NO.	OWNED	GOVERNMENTAL	LOCATION
	----	--	DAMBAR COMMERCIAL


ARCHITECT	ENG: Z.K	M.E.P ENG	ENG: HAMZA
DRAWN BY	ENG: W.A	STR. ENG	ENG: ARIFULLAH
PROJ. NO.	03	CHECKED	Z.K
DRG. TYPE	ARCHITECTURE	DATE	7-12-2021


TITLE : GROUND FLOOR PLAN

SCALE	TOTAL SHEETS : 27	SHEET
1/100		AR-13

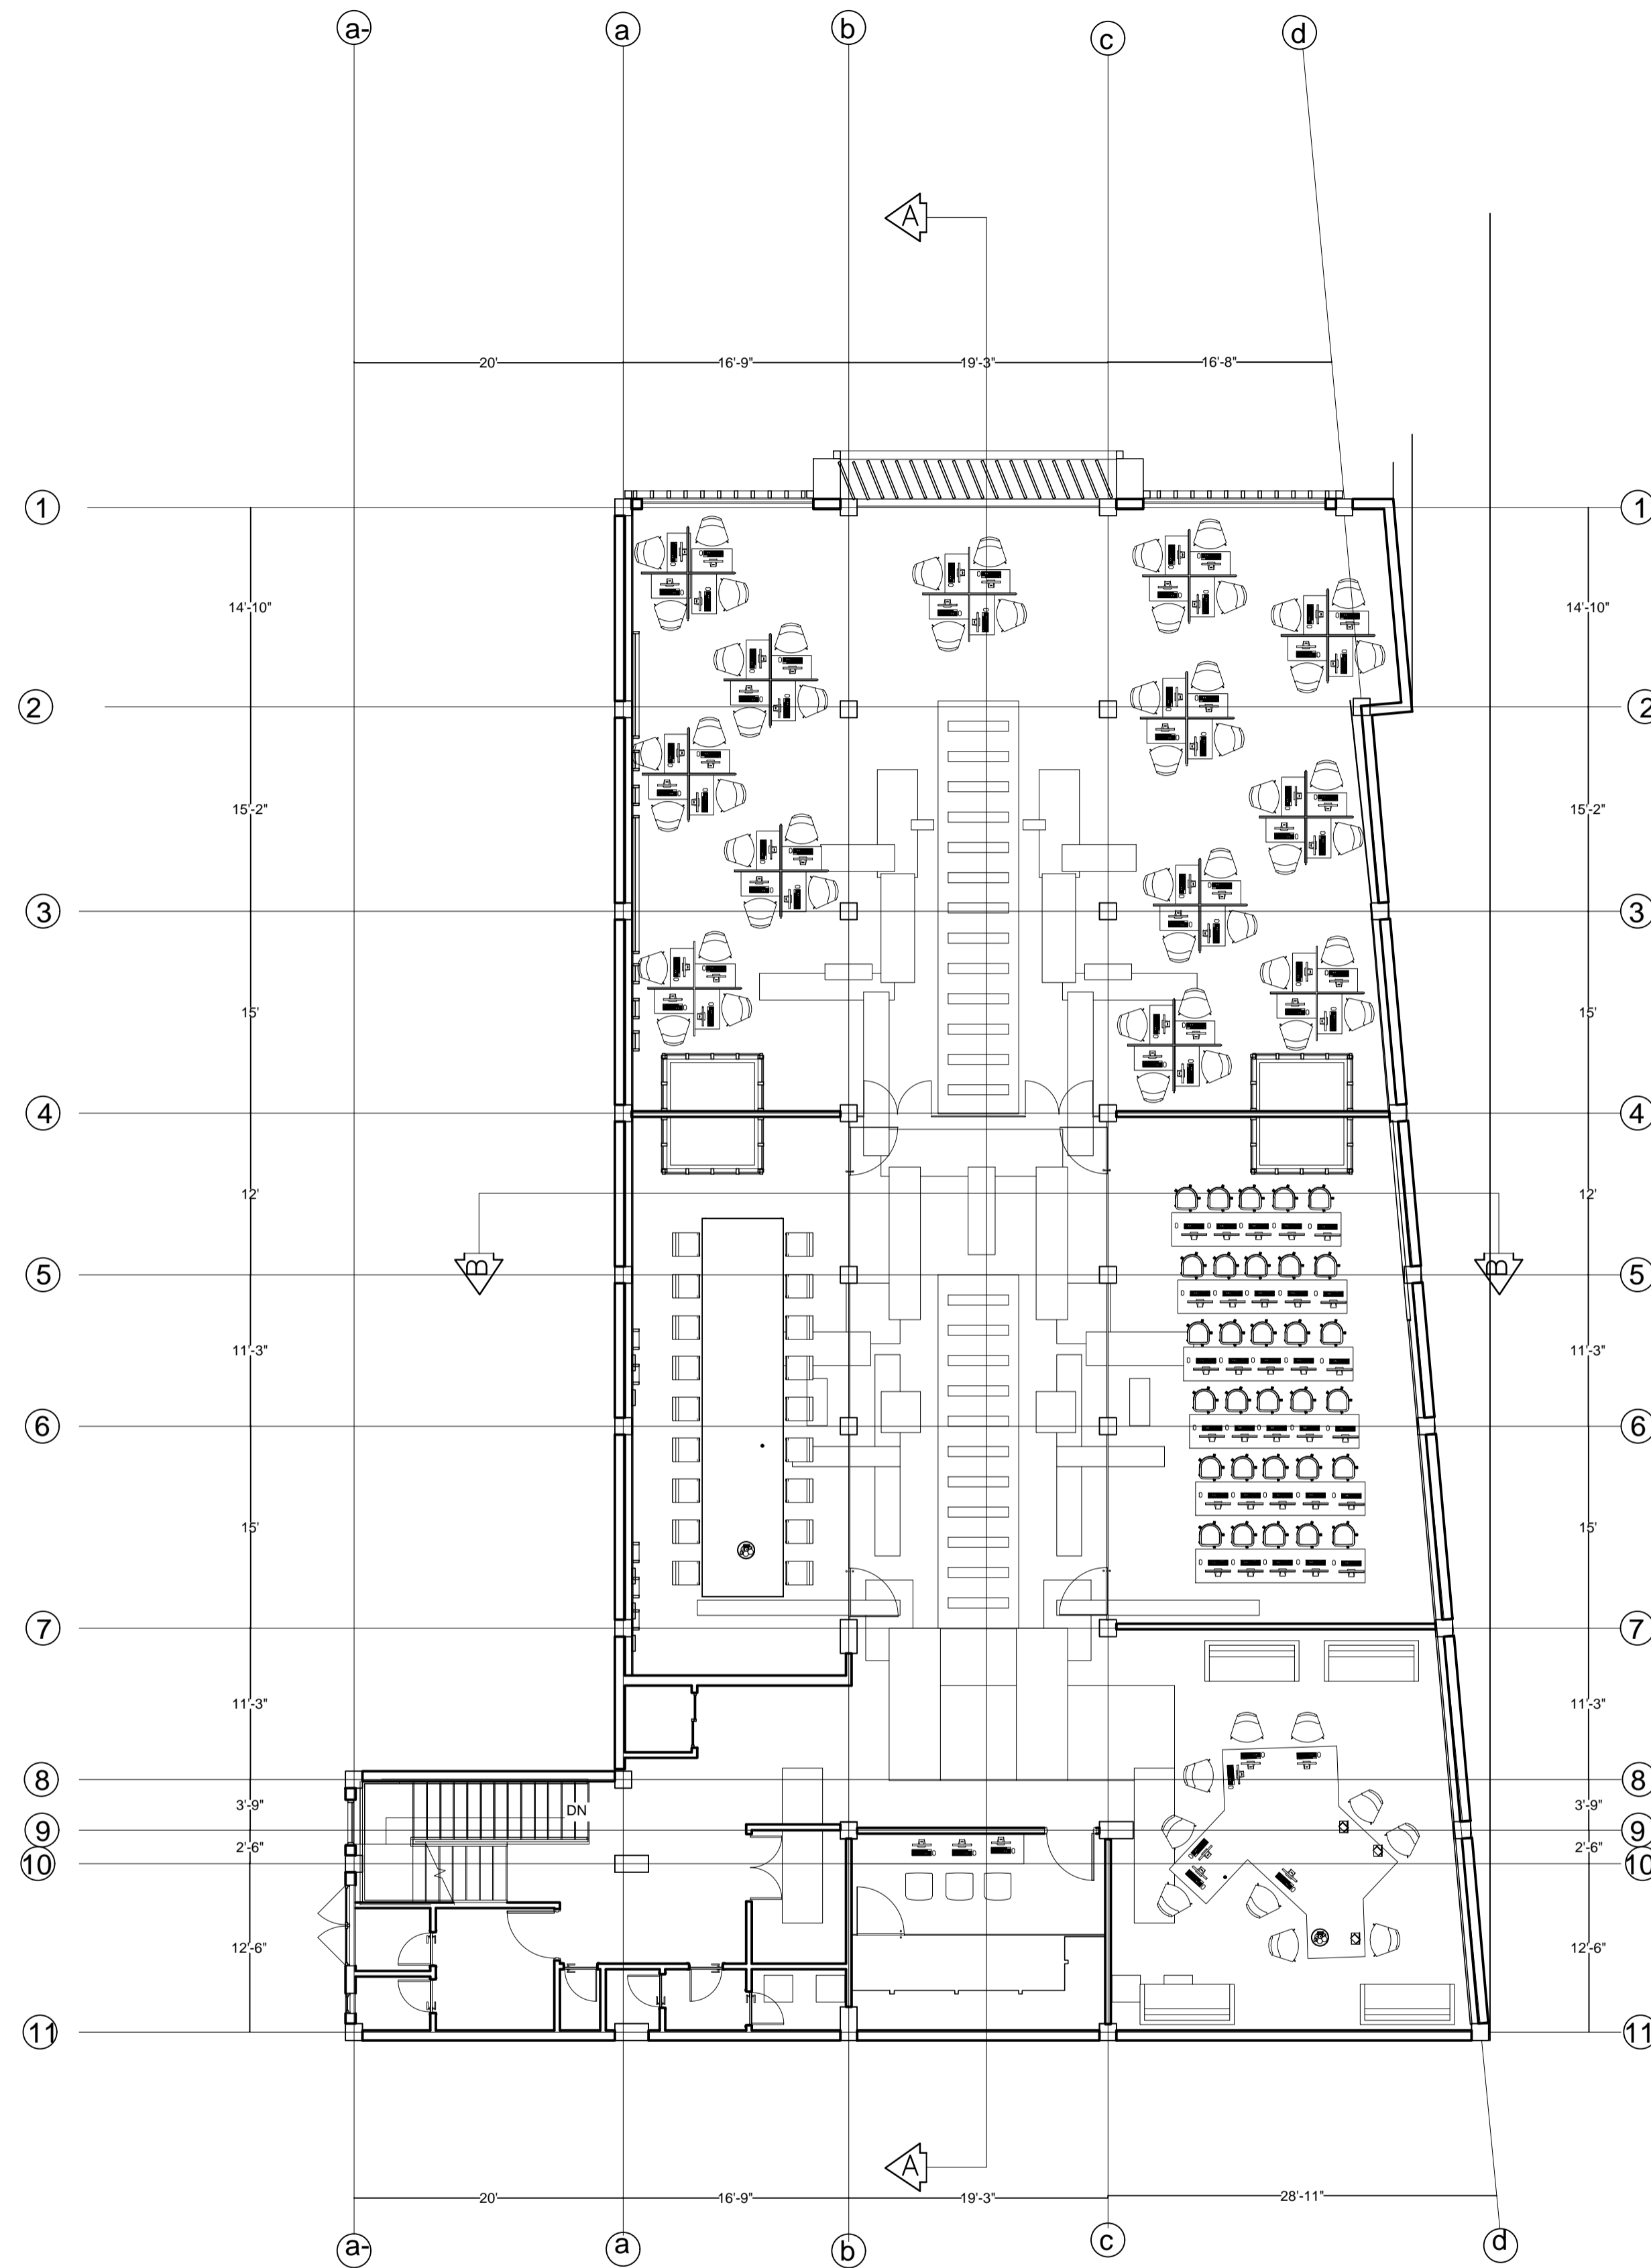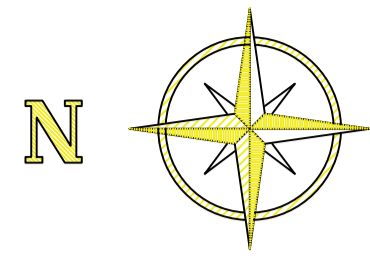


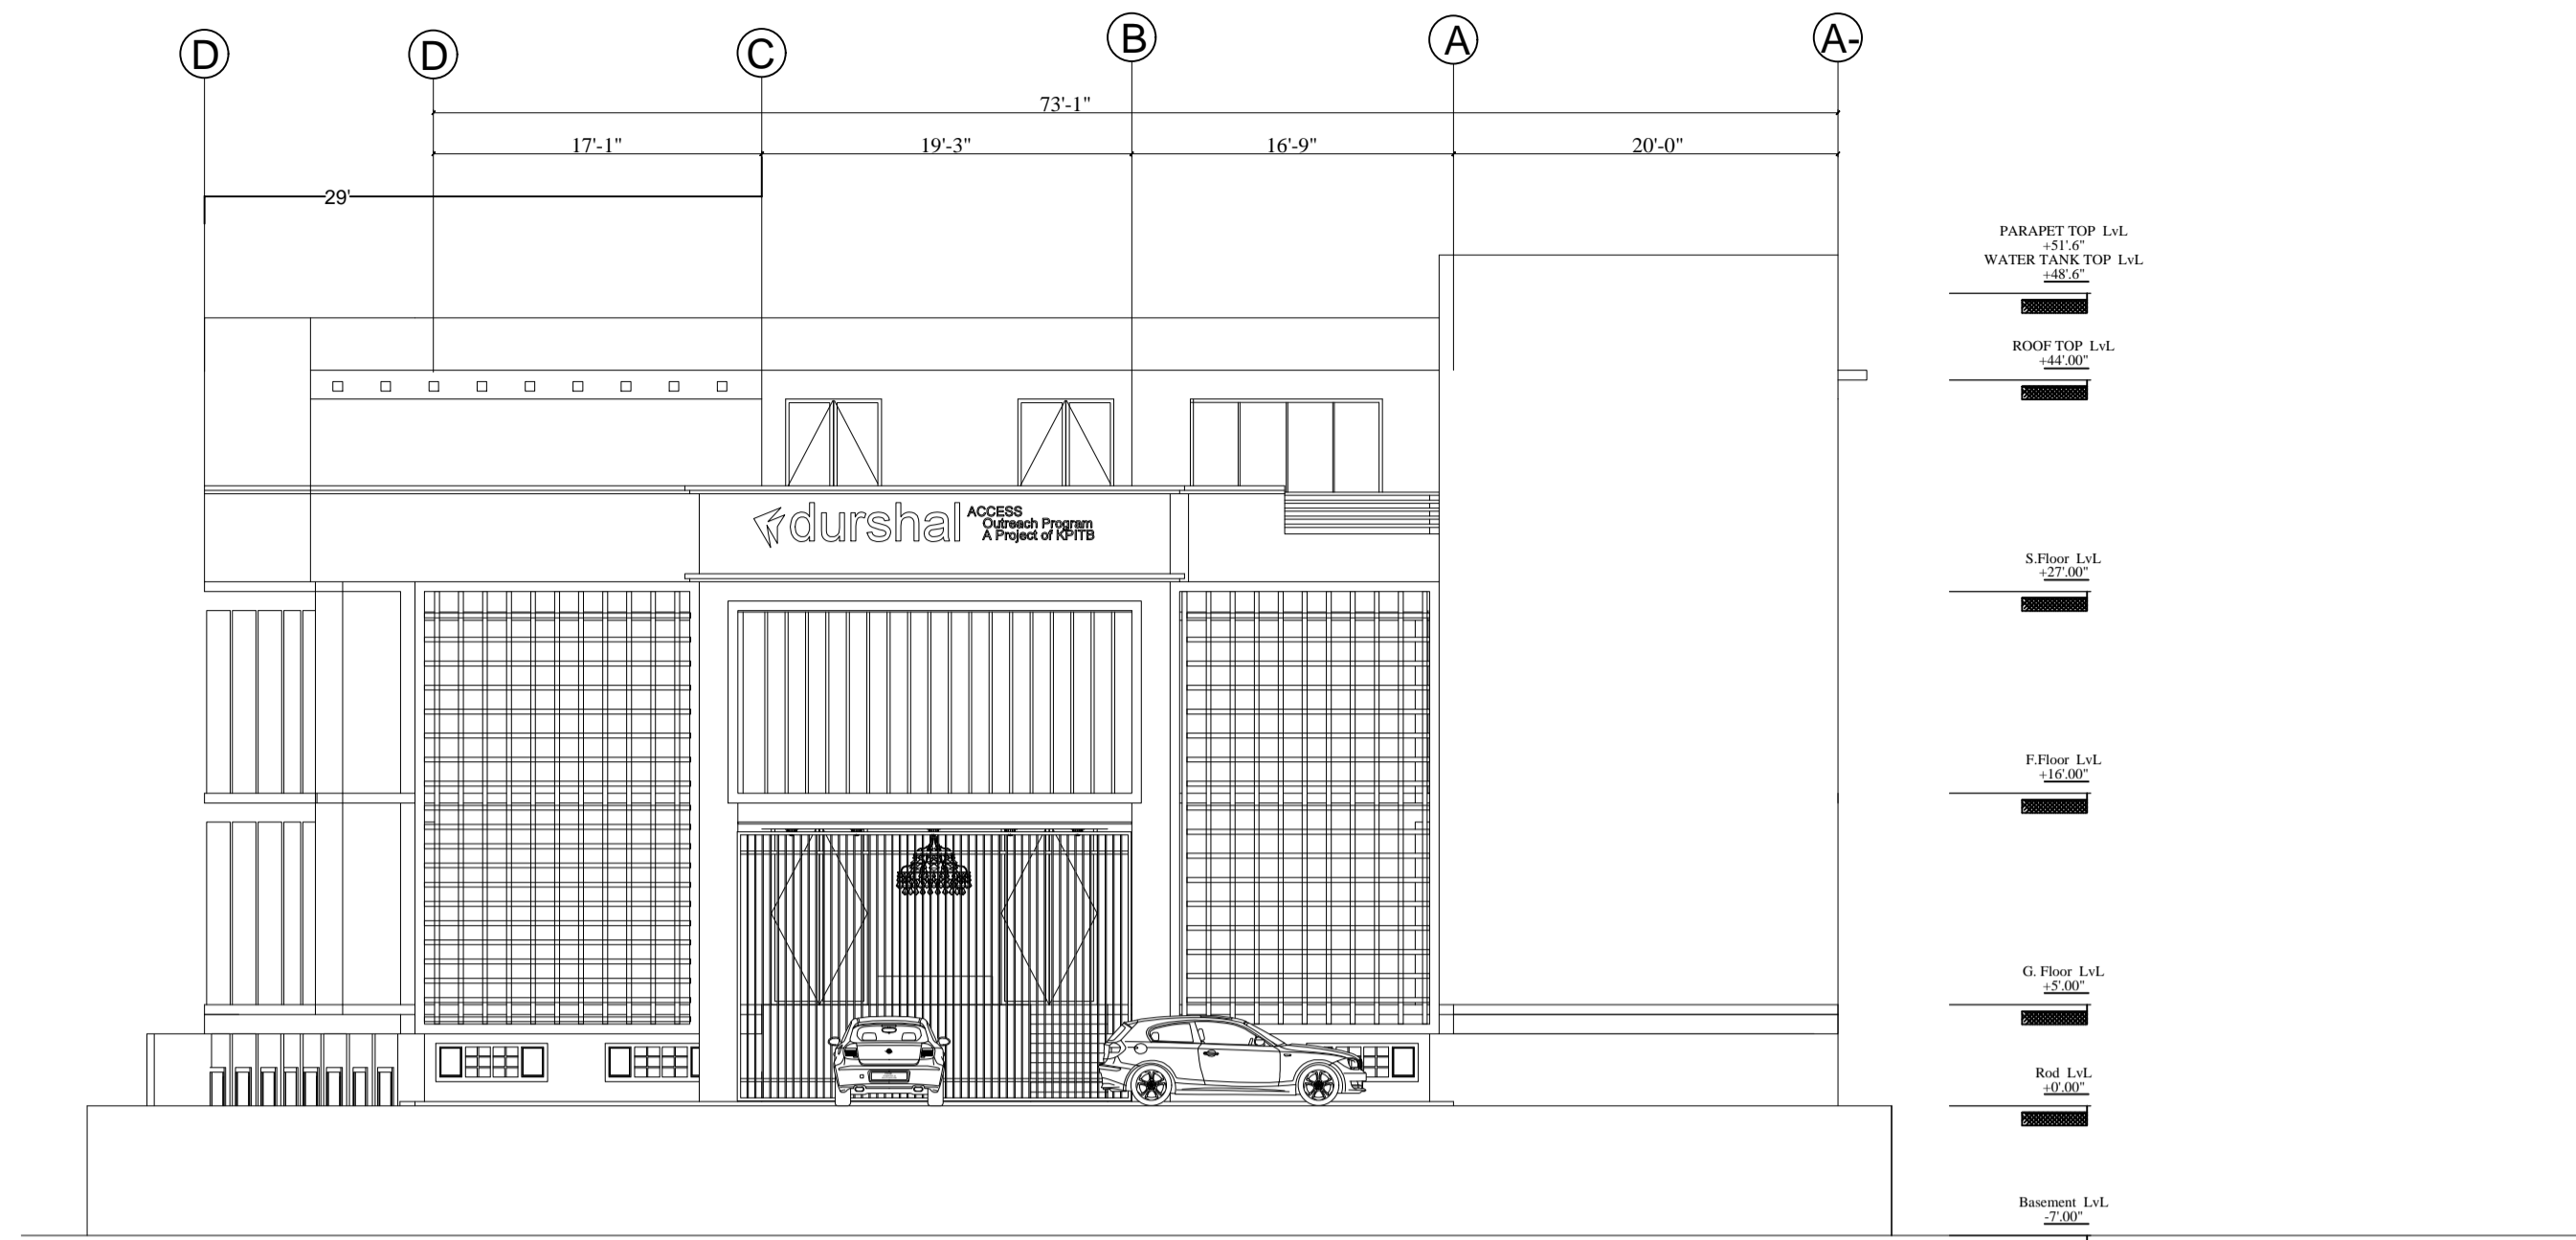
FIRST FLOOR STRUCTURAL GRID PLANS

PROJECT : DURSHAL ACCESS CENTER SWAT			
OWNER : KPIT BOARD			
 CEMS-AFKAR JV Creative Engineering & Management Services Peshawar Office Address: Sheikh Yaseen Tower 5th Floor Office NO 503 Phone : 5702955 Email: info@cemglobal.org			
PLOT NO.	OWNED	GOVERNMENTAL	LOCATION
----	---	---	GAMBAR COMMERCIAL
ARCHITECT	ENG. Z.K	M.E.P ENG	ENG. HAMZA
DRAWN BY	ENG. W.A	STR. ENG	ENG. ARIFULLAH
PROJ. NO.	03	CHECKED	Z.K
DRG. TYPE	ARCHITECTURE	DATE	7-12-2021
TITLE : FIRST FLOOR PLAN			
SCALE	TOTAL SHEETS : 27		SHEET
1/100			AR-14

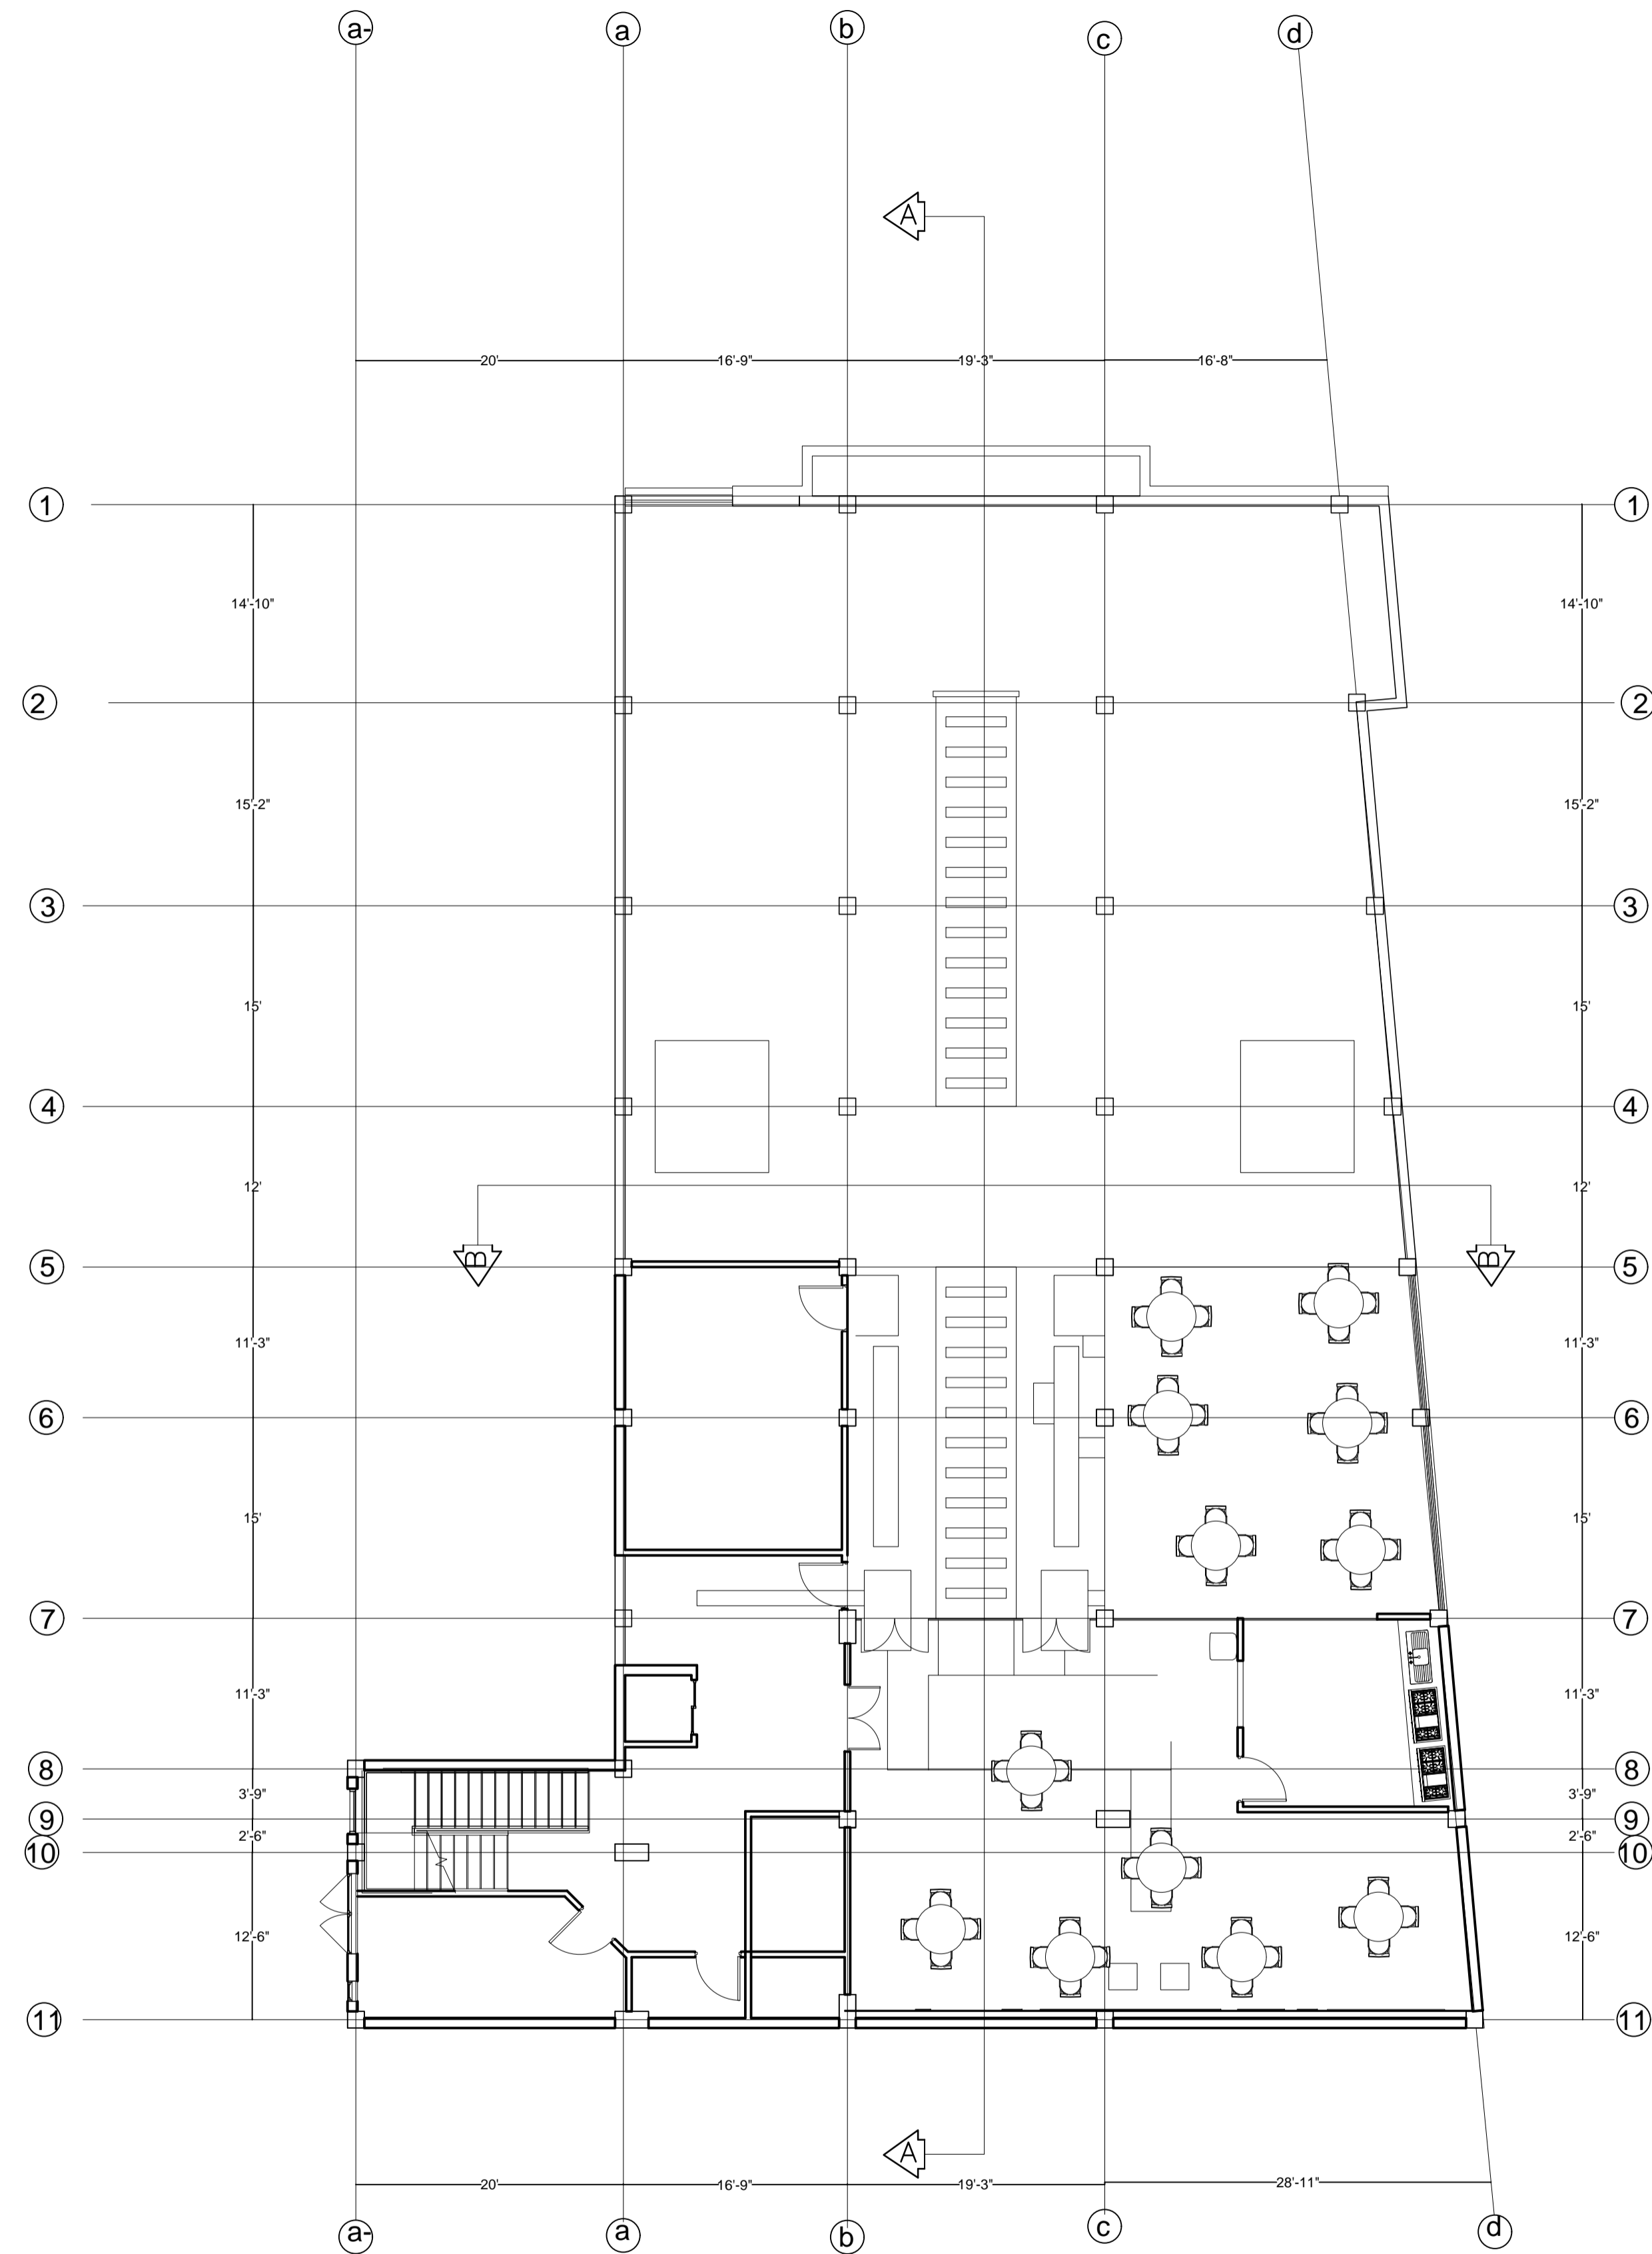


SECOND FLOOR STRUCTURAL GRID PLANS


PROJECT : DURSHAL ACCESS CENTER SWAT			
OWNER : KPIT BOARD			
 CEMS-AFKAR JV Creative Engineering & Management Services Peshawar Office Address: Sheikh Yaseen Tower 5th Floor Office NO 503 Phone : 5702955 Email: info@cemglobal.org			
PLOT NO.	OWNED	GOVERNMENTAL	LOCATION
	----	--	GAMBAR COMMERCIAL
ARCHITECT	ENG. Z.K	M.E.P ENG	ENG. HAMZA
DRAWN BY	ENG. W.A	STR. ENG	ENG. ARIFULLAH
PROJ. NO.	03	CHECKED	Z.K
DRG. TYPE	ARCHITECTURE	DATE	7-12-2021
TITLE : SECOND FLOOR PLAN			
SCALE	TOTAL SHEETS : 27		SHEET
1/100			AR-15




FRONT ELEVATION

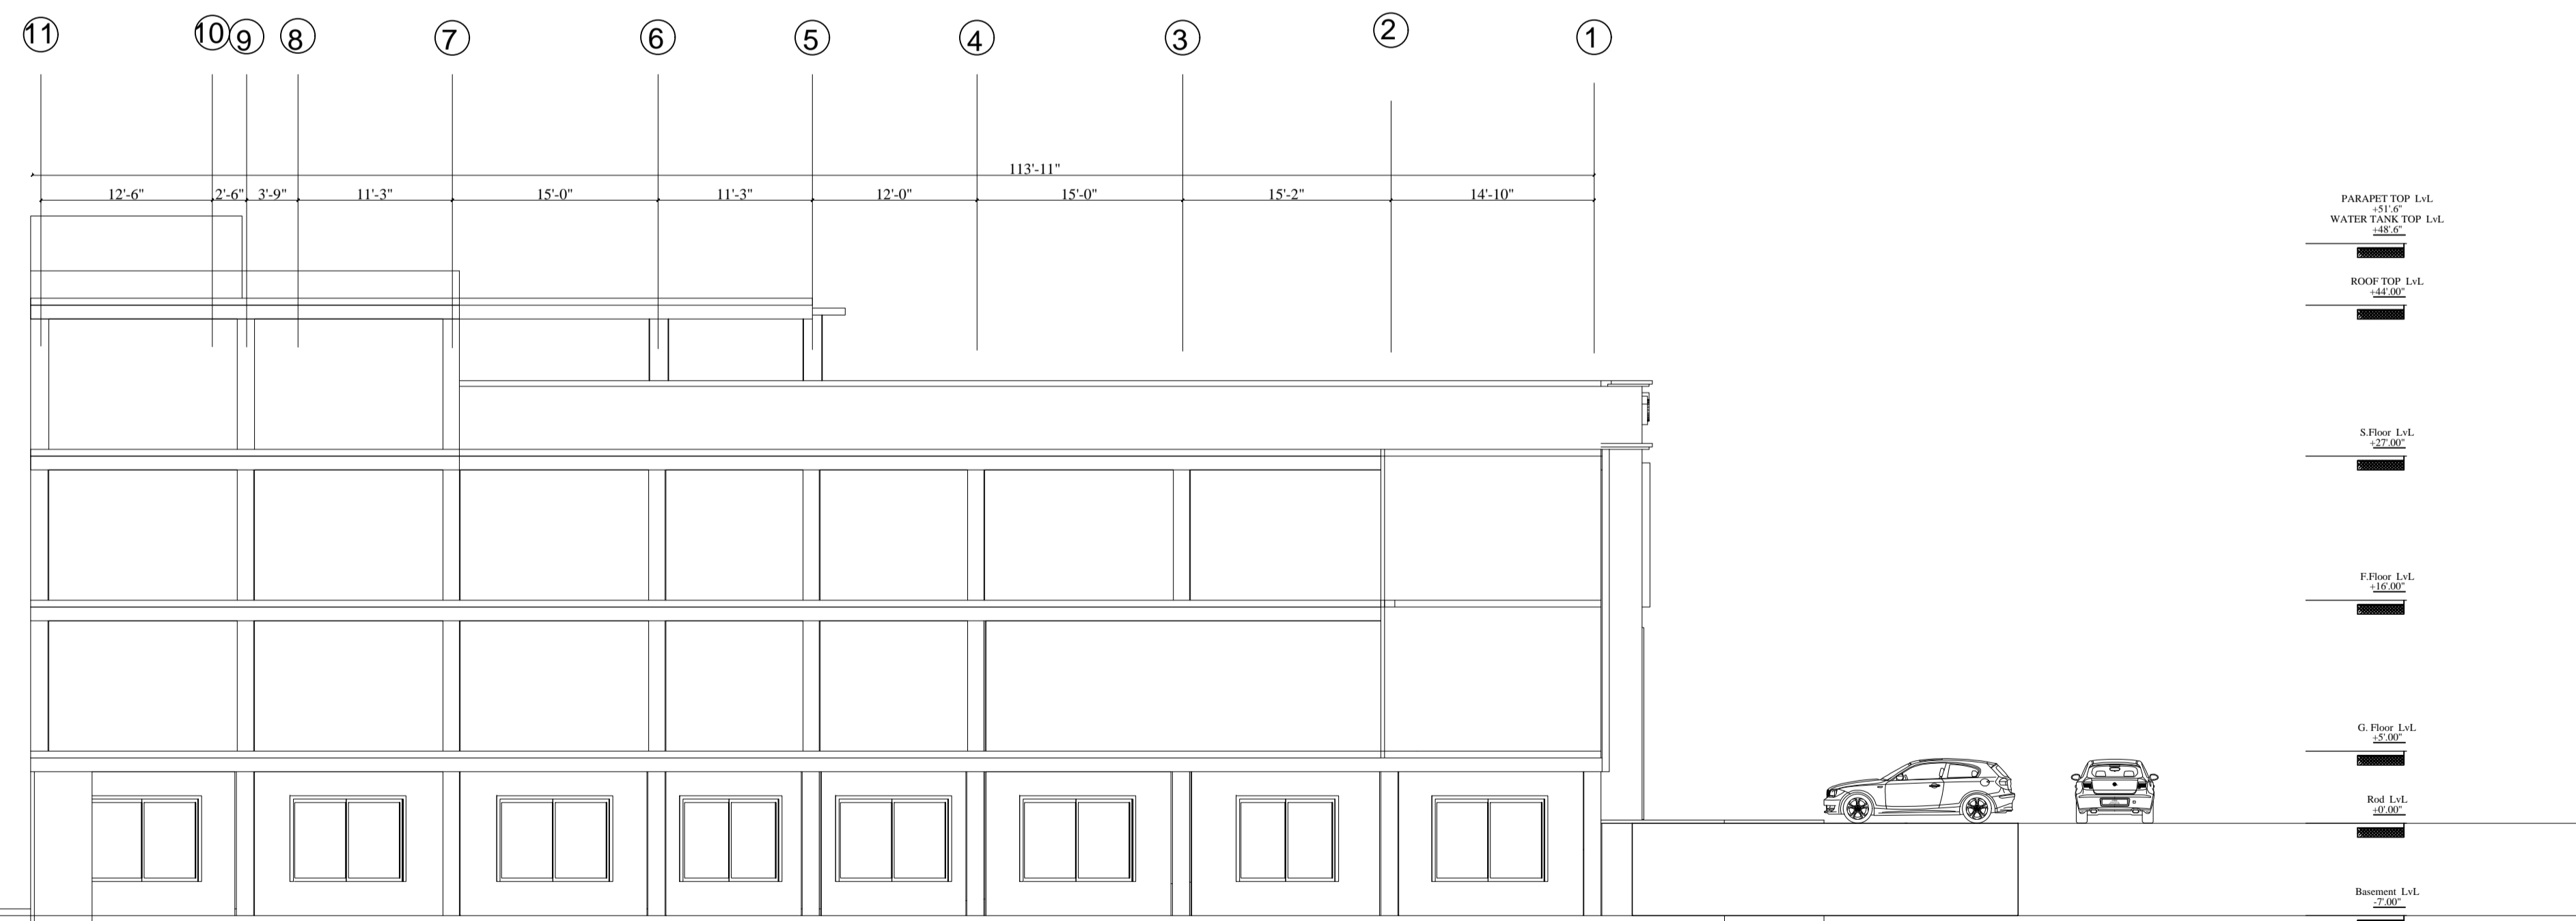

LEFT SIDE ELEVATION

PROJECT : DURSHAL ACCESS CENTER SWAT			
OWNER : KPIT BOARD			
		CEMS-AFKAR JV Creative Engineering & Management Services Peshawar Office Address: Sheikh Yaseen Tower 5th Floor Office NO 503 Phone : 5702955 Email: info@cemaglobal.org	
PLOT NO.	OWNED	GOVERNMENTAL	LOCATION
	----	--	GAMBAR COMMERCIAL
ARCHITECT	ENG: Z.K	M.E.P ENG	ENG: HAMZA
DRAWN BY	ENG: W.A	STR. ENG	ENG: ARIFULLAH
PROJ. NO.	03	CHECKED	Z.K
DRG. TYPE	ARCHITECTURE	DATE	7-12-2021
TITLE : LEFT & FRONT SIDE ELEVATION			
SCALE	TOTAL SHEETS : 27		SHEET AR-16
1/100			

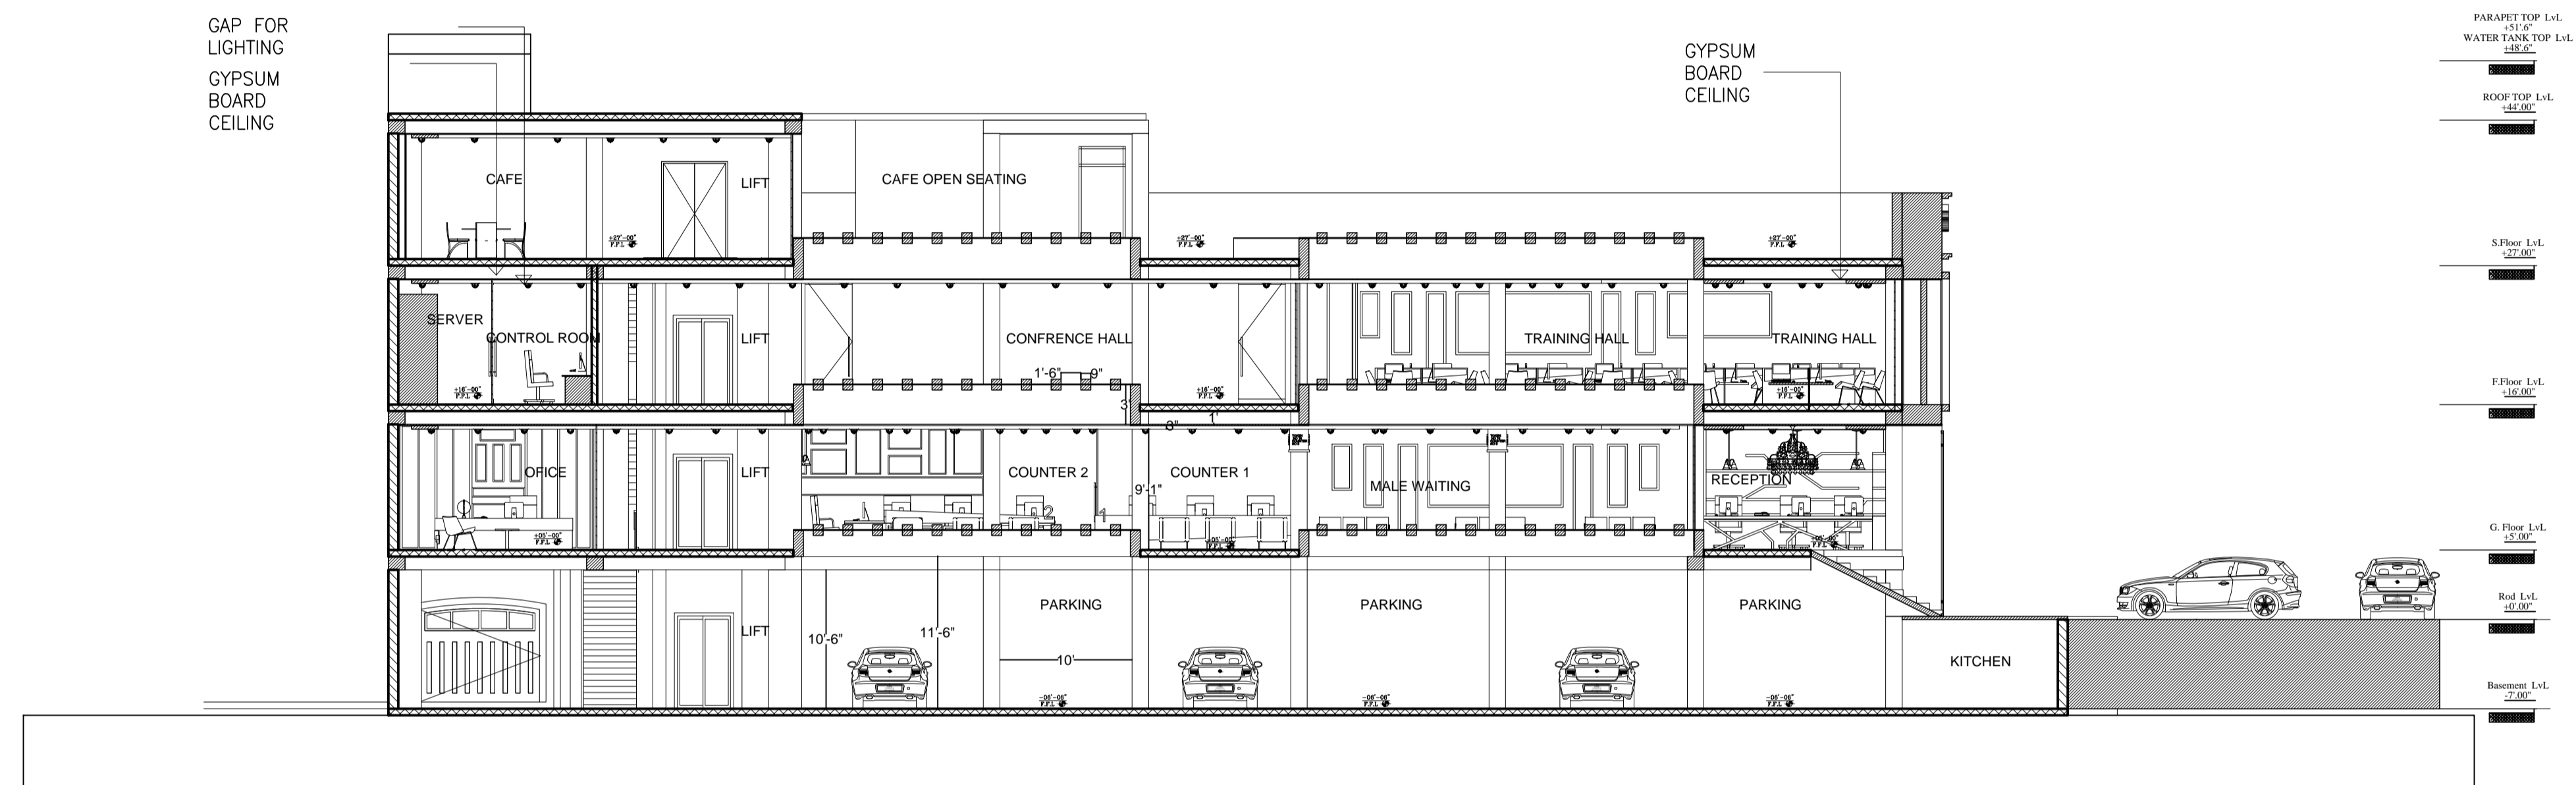

SECTION A-A

PROJECT : DURSHAL ACCESS CENTER
SWAT

OWNER : KPIT BOARD


CEMS-AFKAR JV
Creative Engineering & Management
Services Peshawar Office Address:
Sheikh Yaseen Tower 5th Floor Office
NO 503
Phone : 5702955
Email: info@cemglobal.org

PLOT NO.	OWNED	GOVERNMENTAL	LOCATION
	----	--	DAMBAR COMMERCIAL


ARCHITECT	ENG: Z.K	M.E.P ENG	ENG: HAMZA
DRAWN BY	ENG: W.A	STR. ENG	ENG: ARIFULLAH
PROJ. NO.	03	CHECKED	Z.K
DRG. TYPE	ARCHITECTURE	DATE	7-12-2021


TITLE : SECTIONAL A-A'

SCALE	TOTAL SHEETS : 27	SHEET
1/100		AR-18

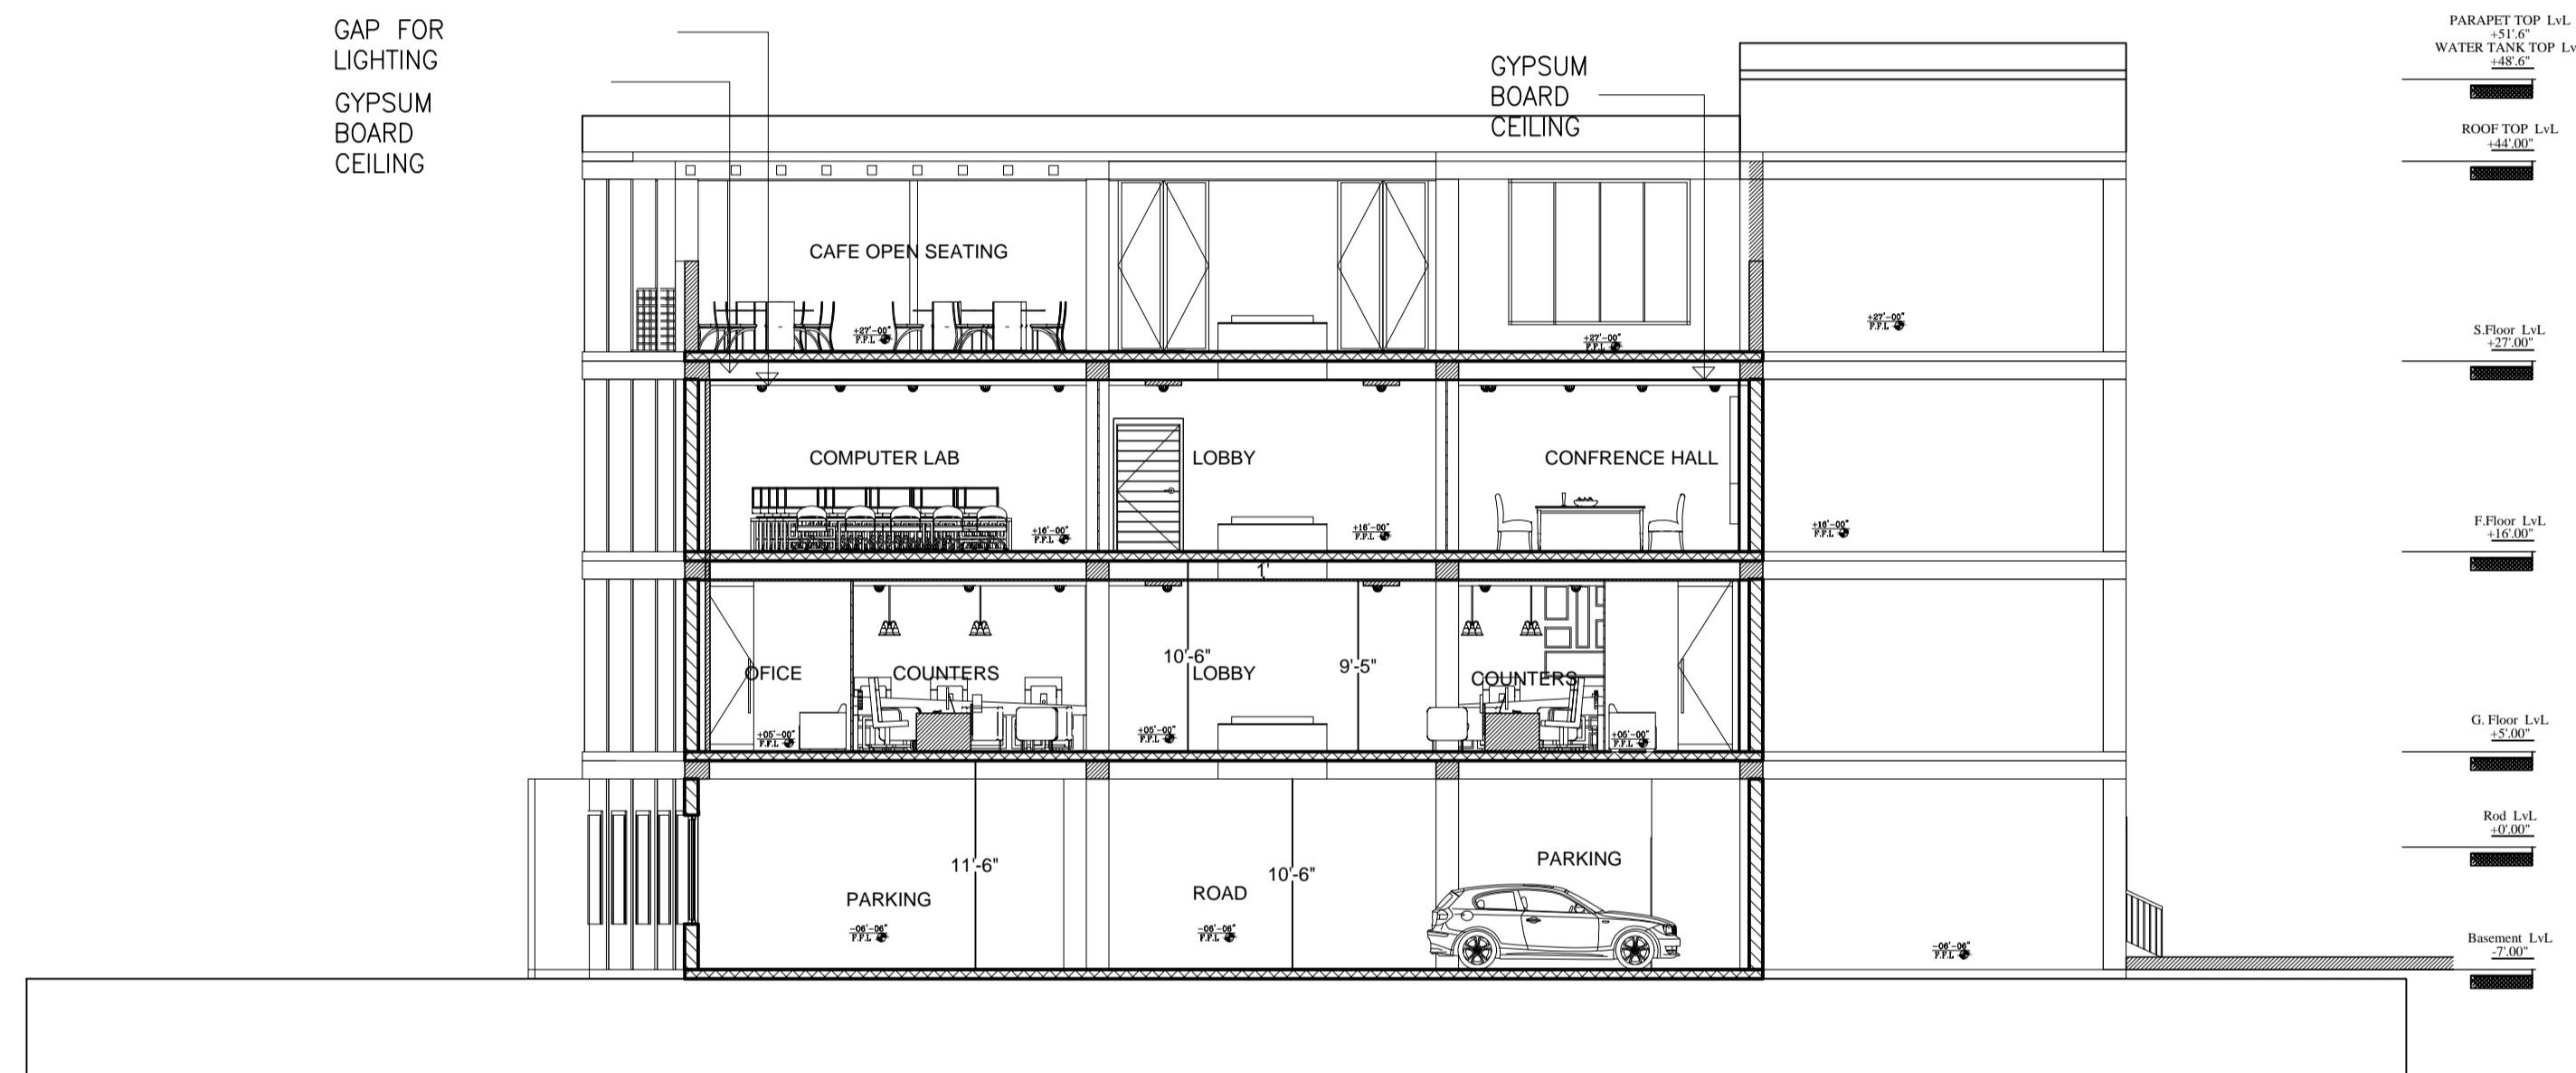


SECTION B-B'


PROJECT : DURSHAL ACCESS CENTER SWAT			
OWNER : KPIT BOARD			
 CEMS-AFKAR JV Creative Engineering & Management Services Peshawar Office Address: Sheikh Yaseen Tower 5th Floor Office NO 503 Phone : 5702955 Email: info@cemaglobal.org			
PLOT NO.	OWNED	GOVERNMENTAL	LOCATION
	----	--	DAMBAR COMMERCIAL
ARCHITECT	ENG. Z.K	M.E.P ENG	ENG. HAMZA
DRAWN BY	ENG. W.A	STR. ENG	ENG. ARIFULLAH
PROJ. NO.	03	CHECKED	Z.K
DRG. TYPE	ARCHITECTURE	DATE	7-12-2021
TITLE : SECTIONAL B-B'			
SCALE	TOTAL SHEETS : 27		SHEET
1/100			AR-19

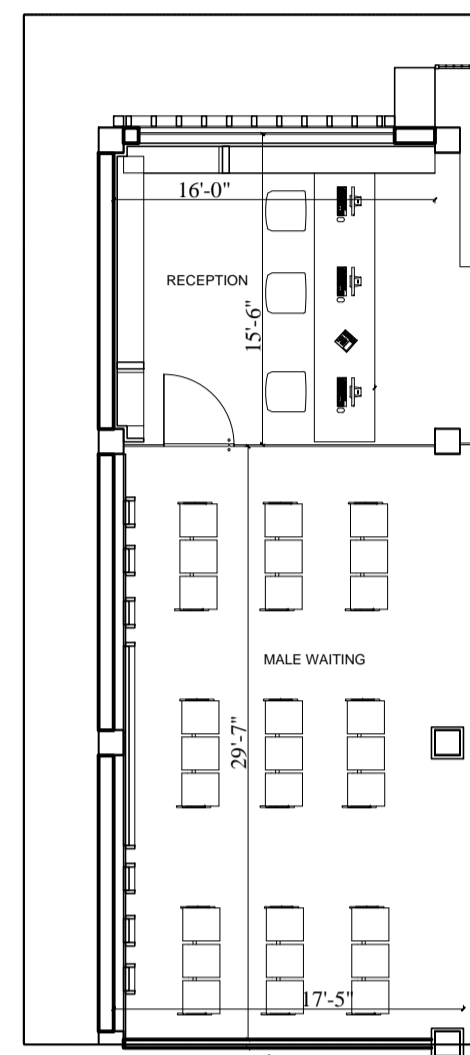


GROUND FLOOR PLAN

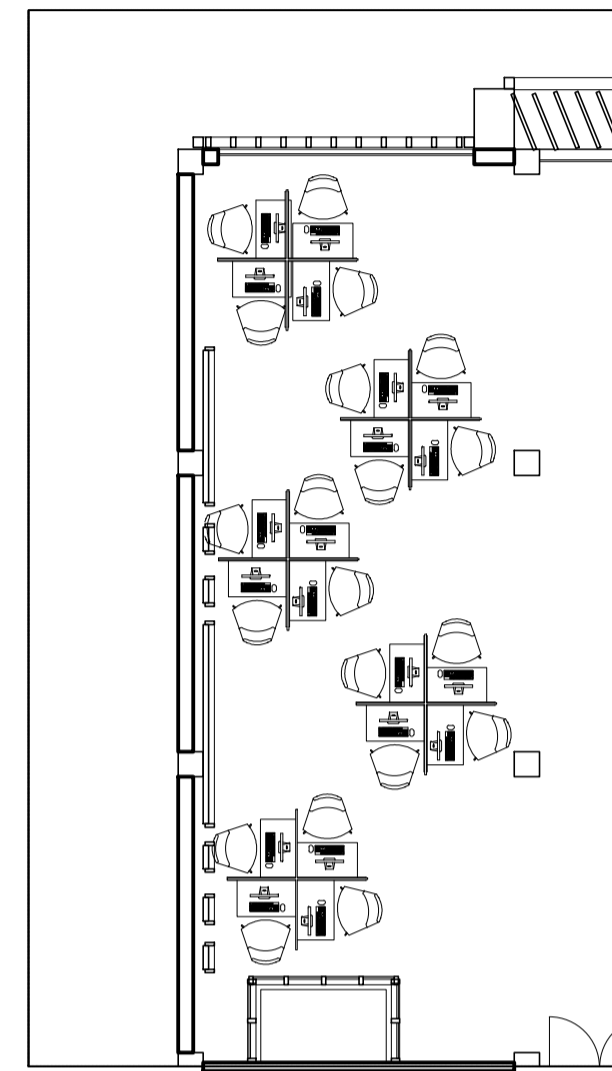


FIRST FLOOR PLAN

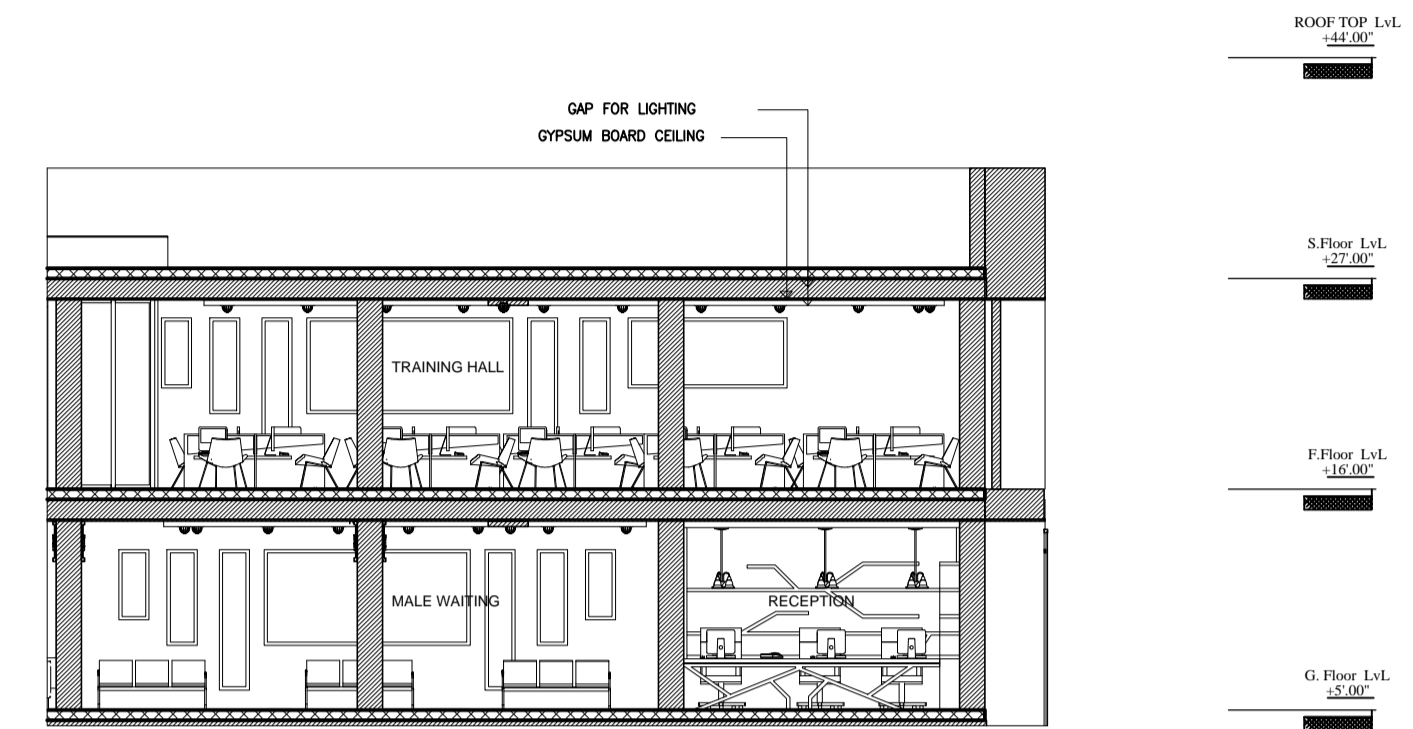

MAIN RECEPTION ,WAITING, TRAINING HALL

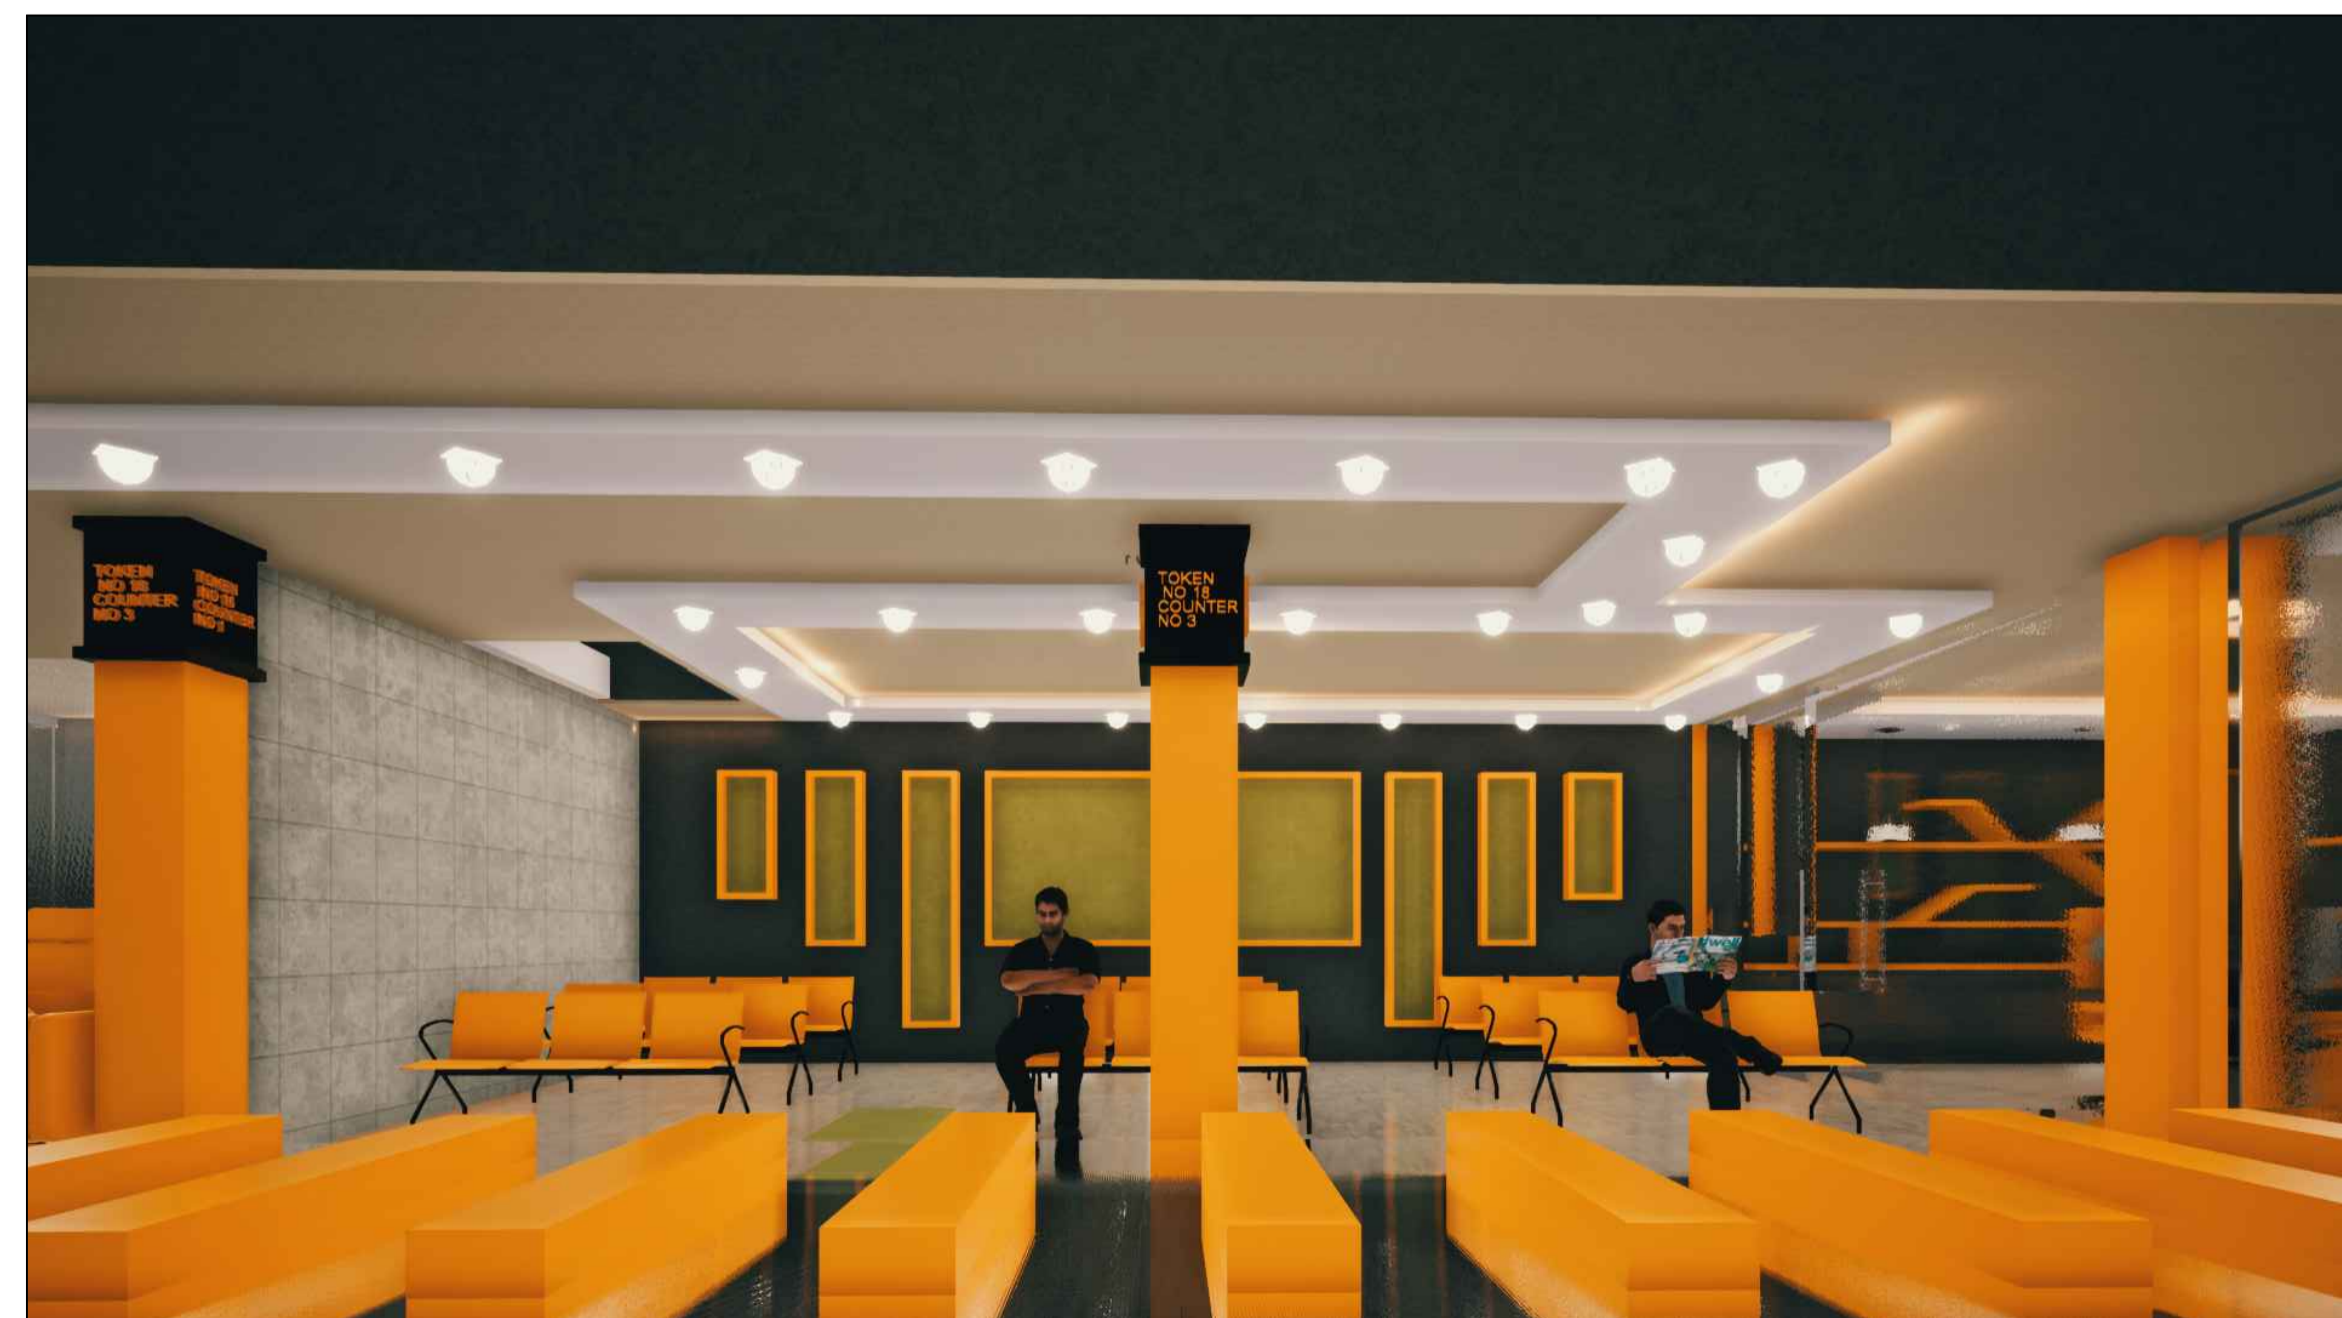

WAITING

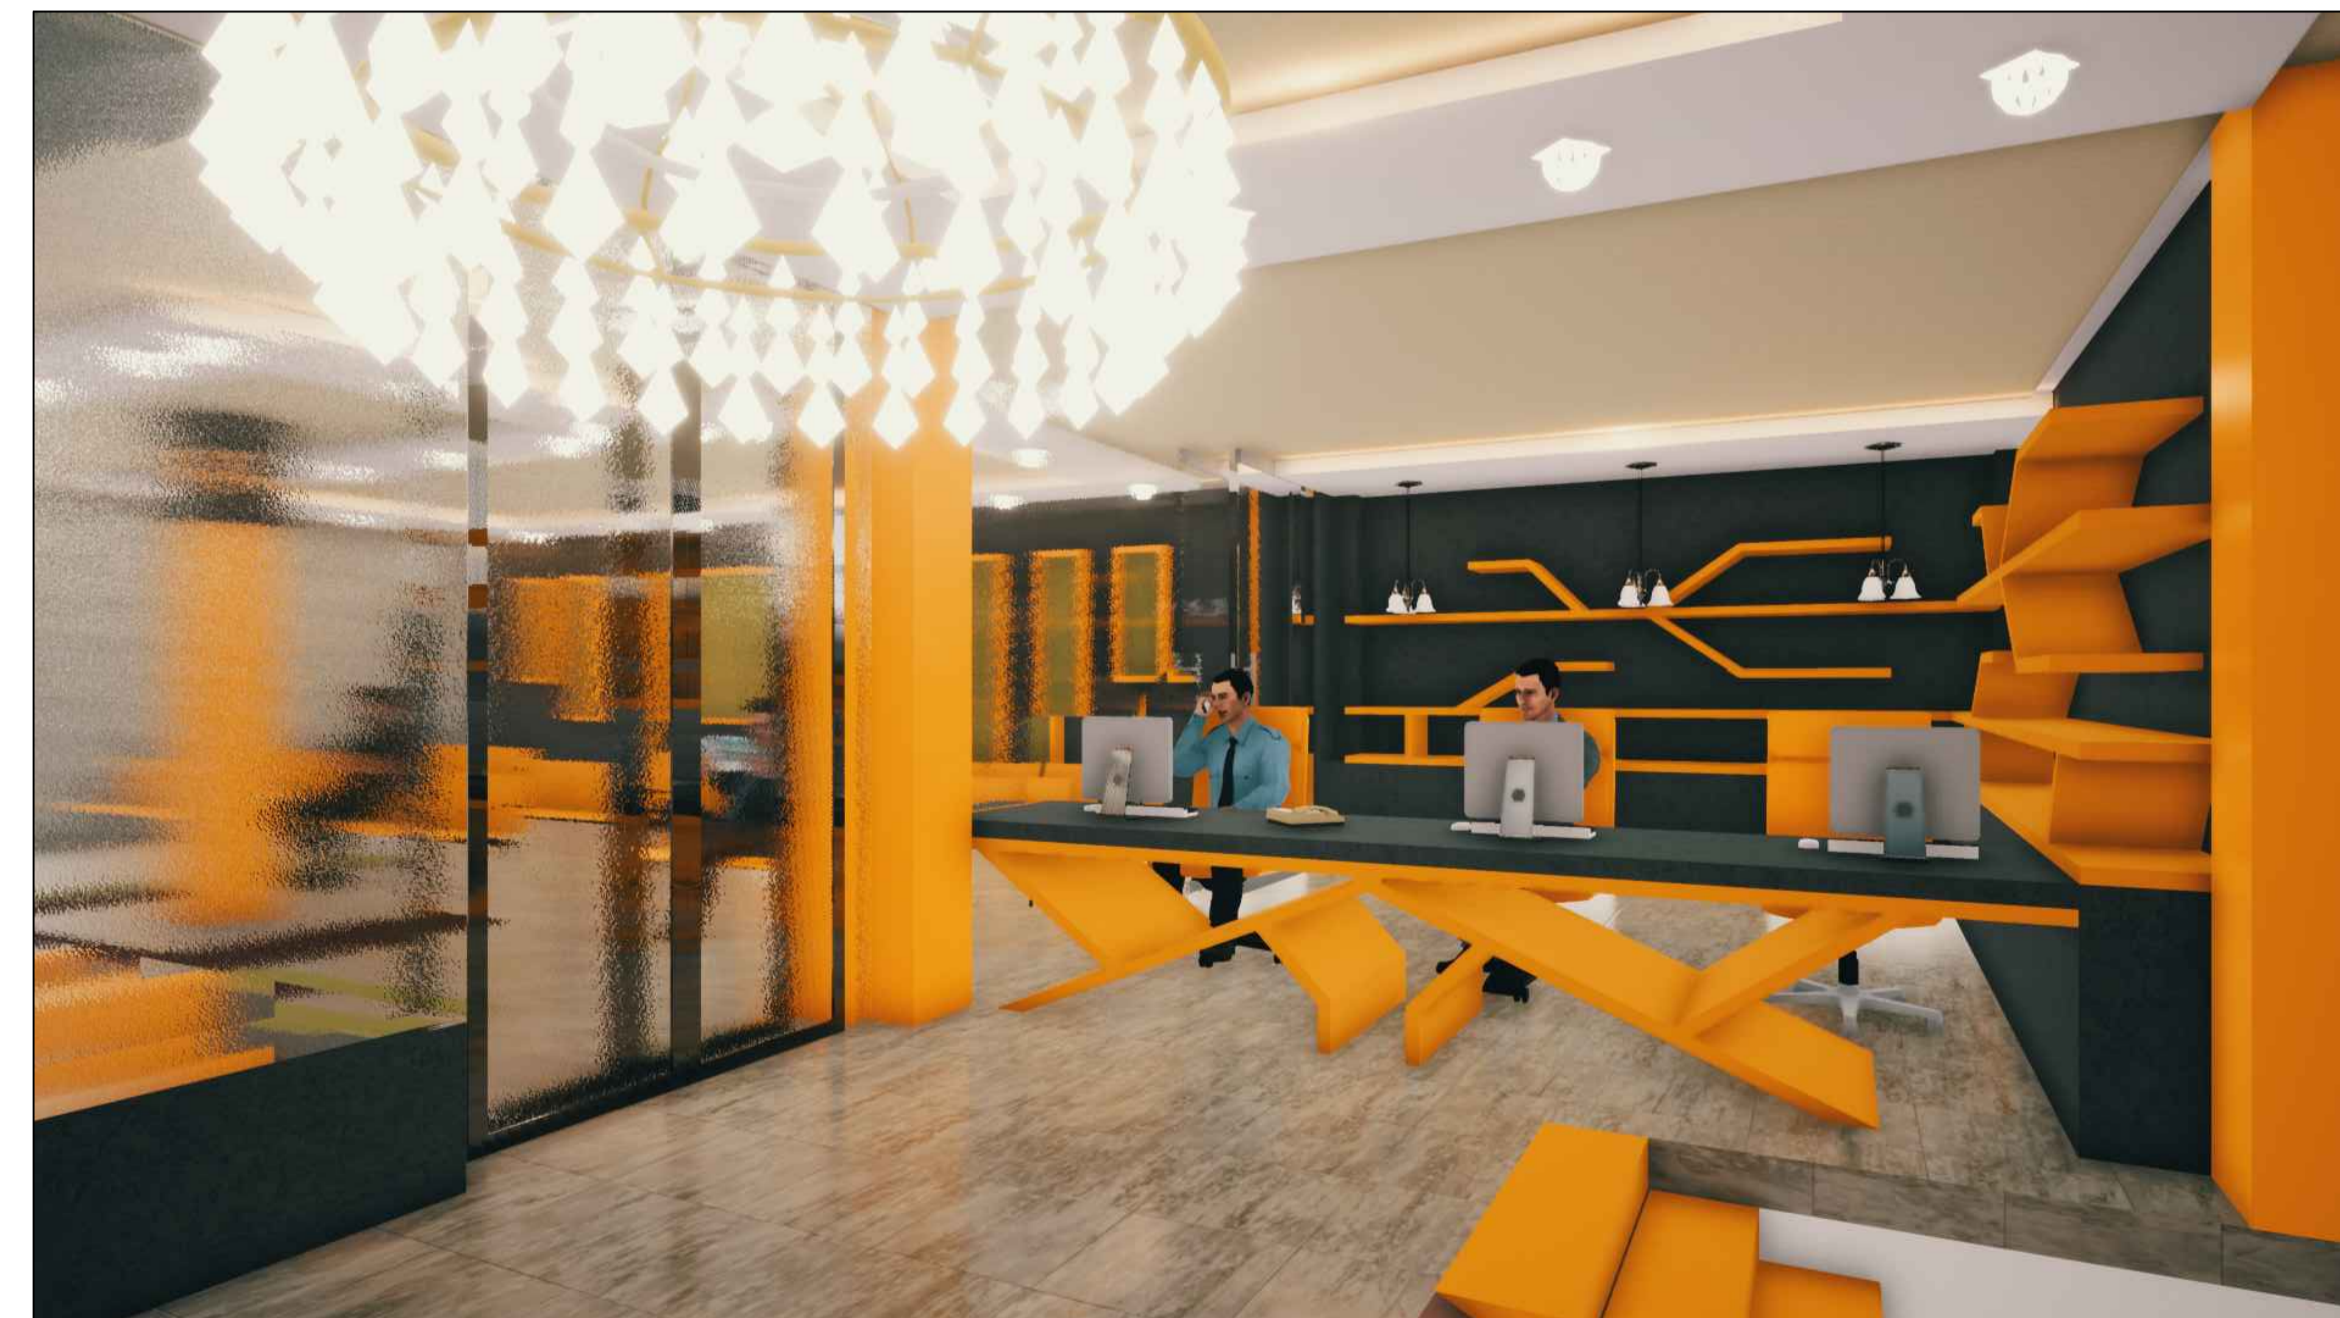

MAIN RECEPTION

SECTION B-B'

PROJECT : DURSHAL ACCESS CENTER
SWAT

OWNER : KPIT BOARD


CEMS-AFKAR JV
Creative Engineering & Management
Services Peshawar Office Address:
Sheikh Yaseen Tower 5th Floor Office
NO 503
Phone : 5702955
Email: info@cemaglobal.org

PLOT NO.	OWNED	GOVERNMENTAL	LOCATION
----	----	---	DAMBAR COMMERCIAL


ARCHITECT	ENG. Z.K	M.E.P ENG	ENG. HAMZA
DRAWN BY	ENG. W.A	STR. ENG	ENG. ARIFULLAH
PROJ. NO.	03	CHECKED	Z.K
DRG. TYPE	ARCHITECTURE	DATE	7-12-2021

TITLE : SECTIONAL DETAILS


SCALE	TOTAL SHEETS : 27	SHEET
1/100		AR-20

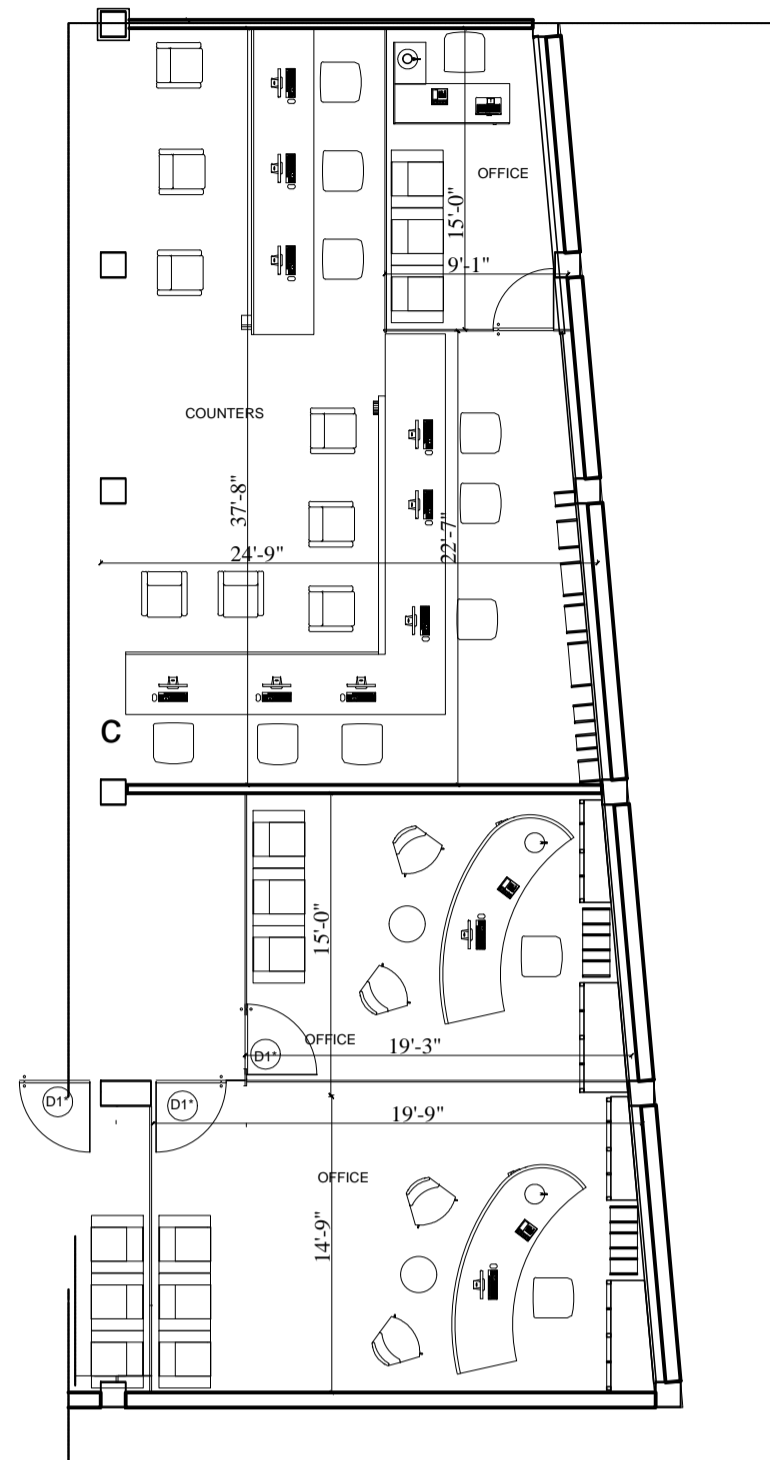


GROUND FLOOR PLAN

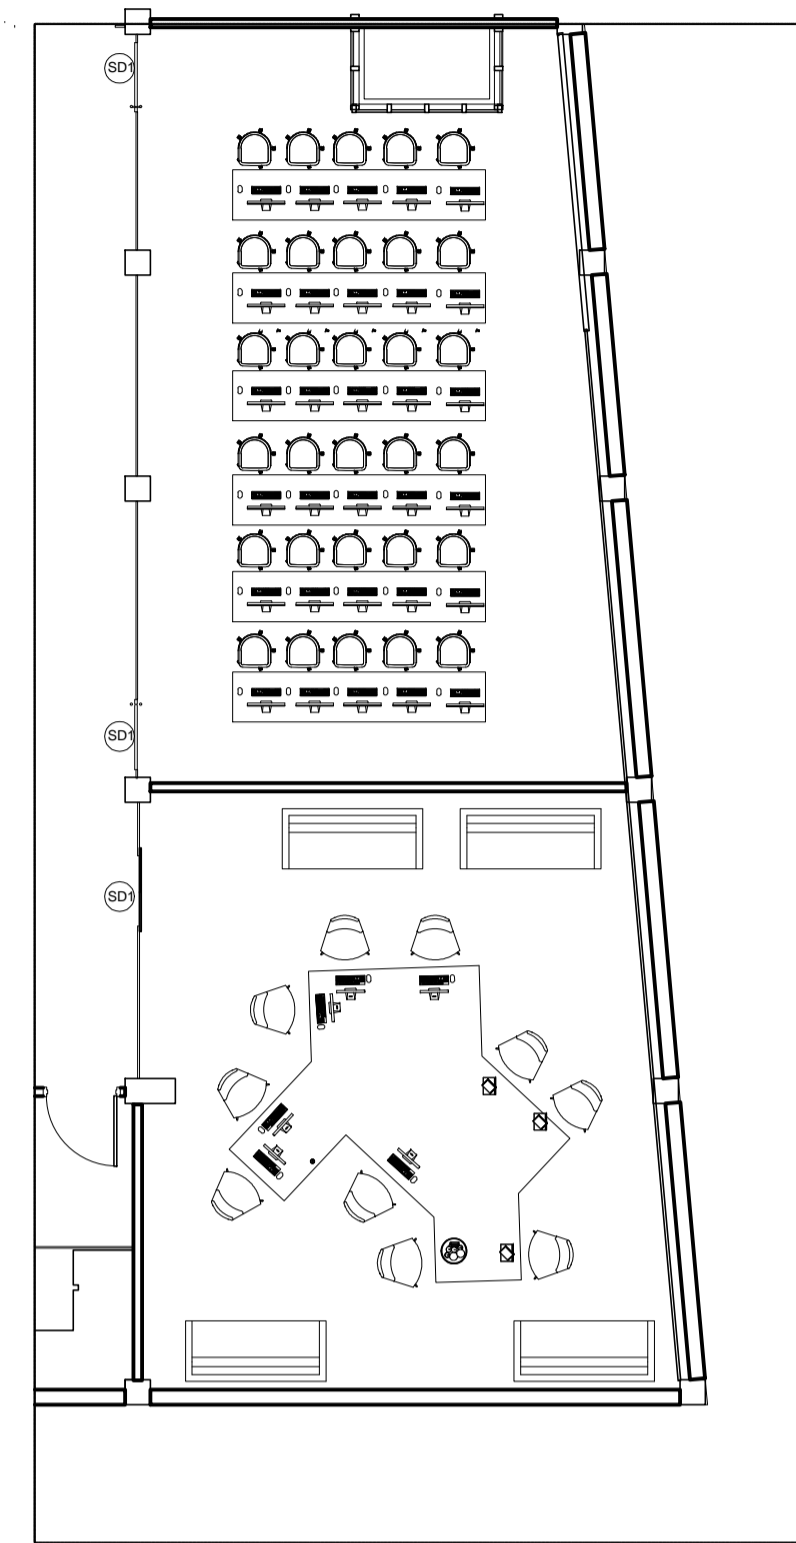

FIRST FLOOR PLAN

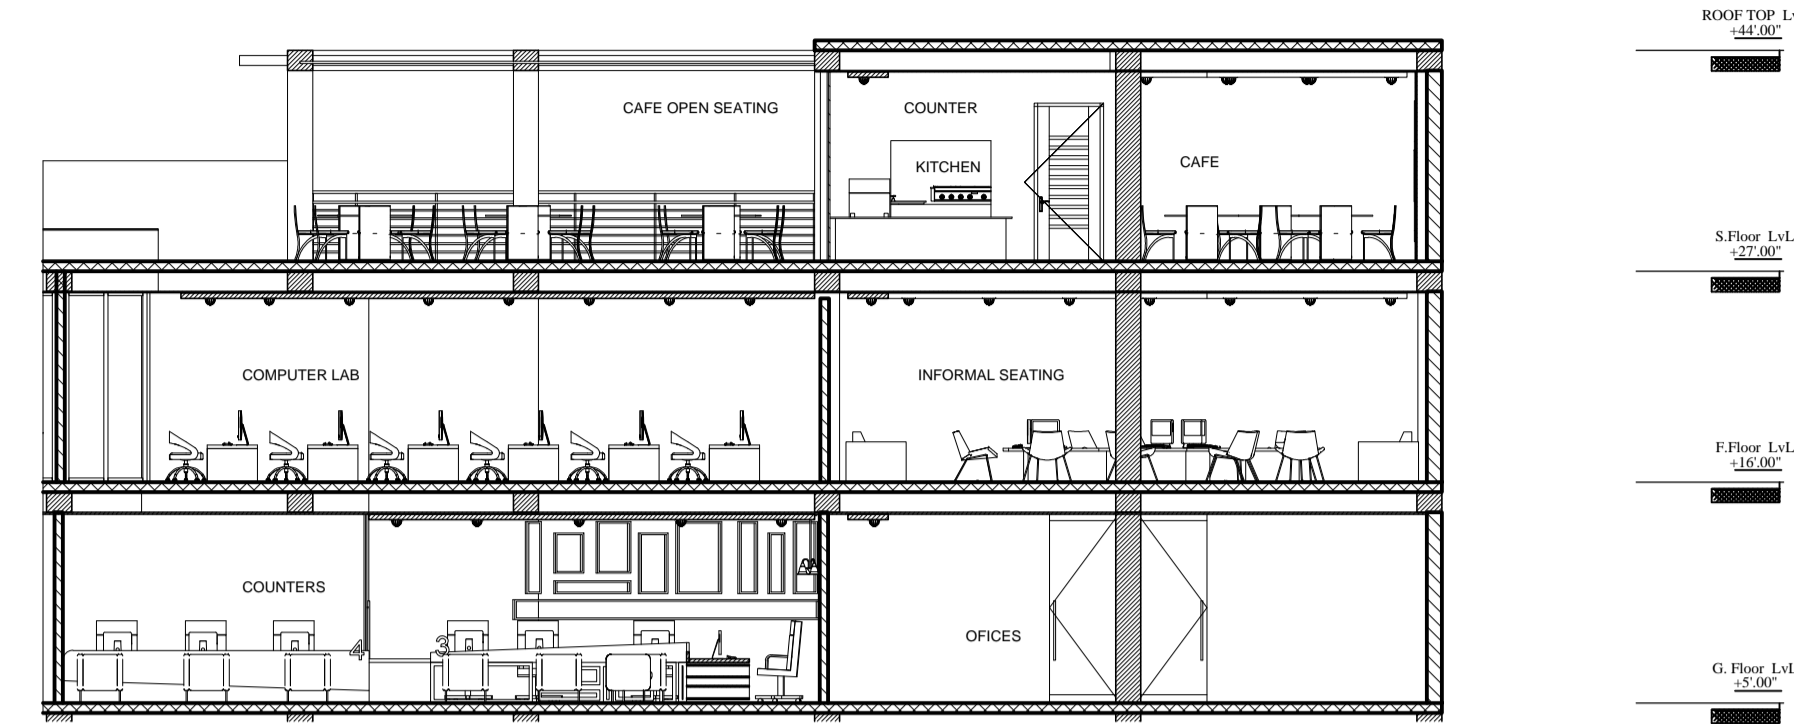

COUNTER, OFFICE , CAFE , COMPUTER, LAB INFORMAL SEATING

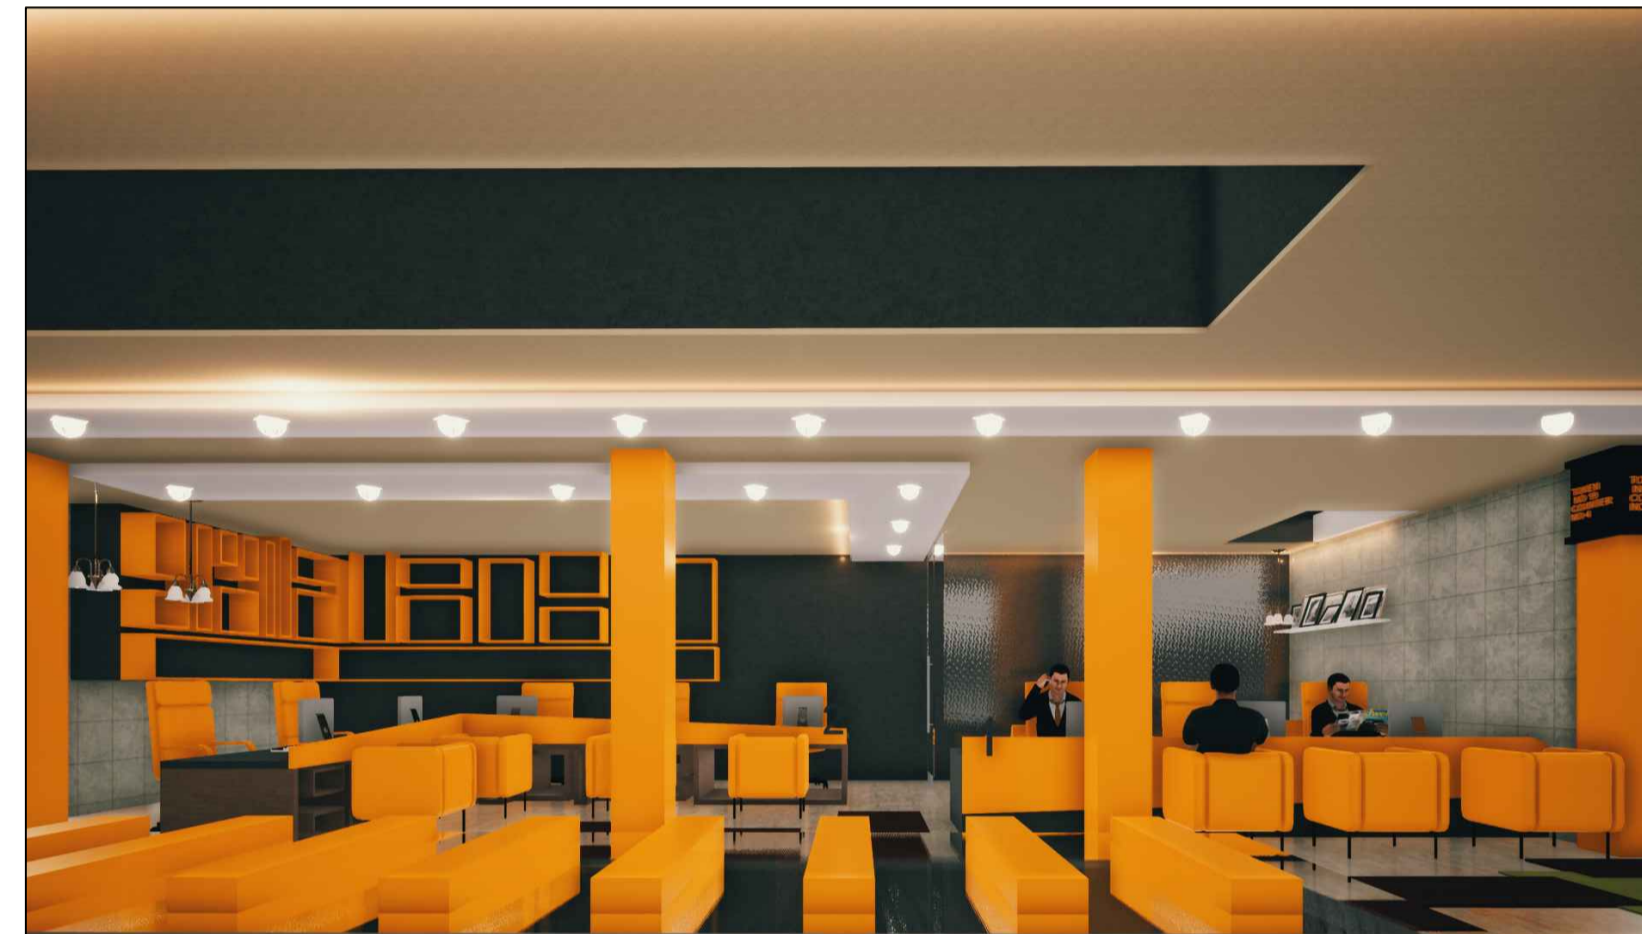


COUNTER



COUNTER OFFICE




COMPUTER LAB

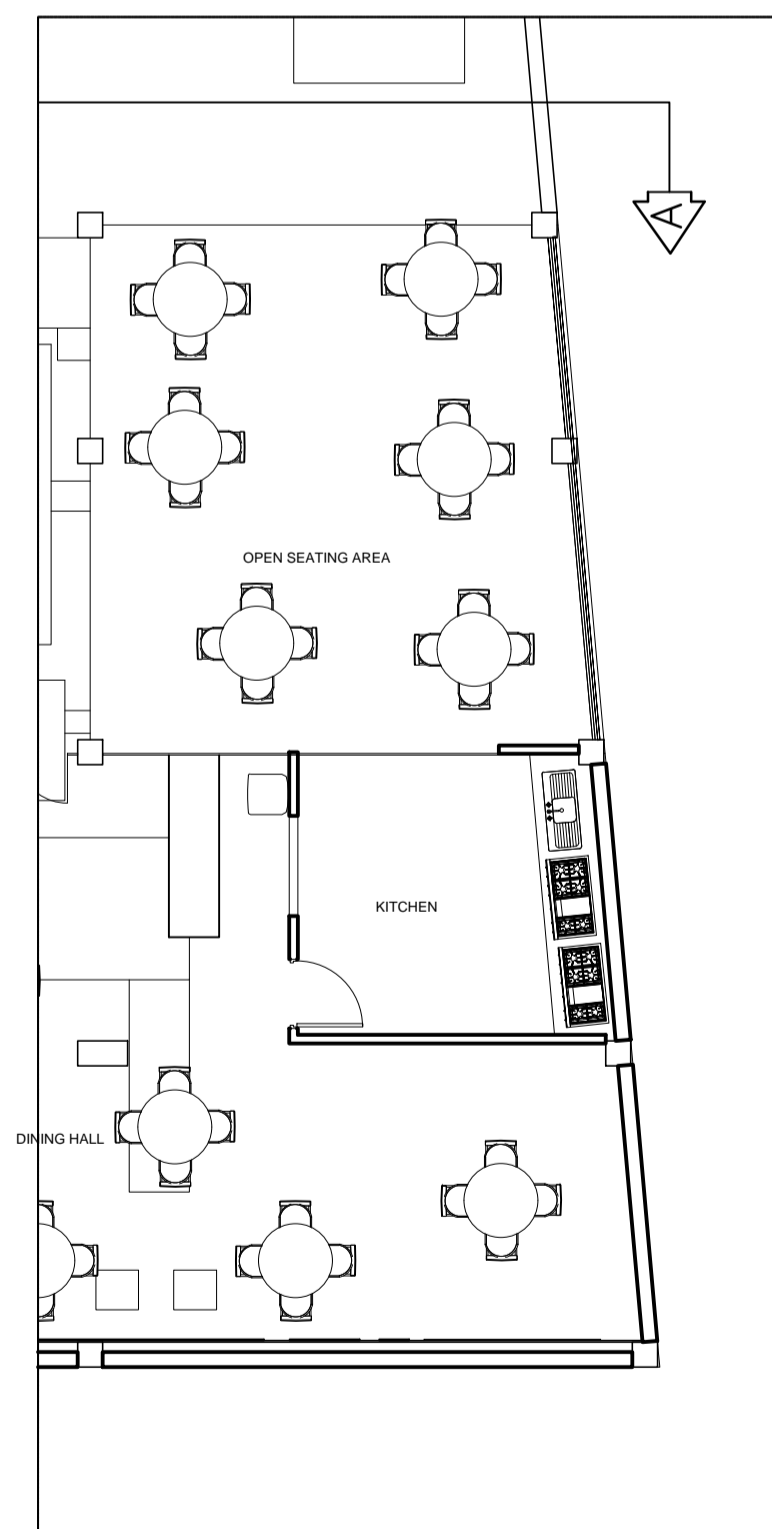


SECOND FLOOR PLAN




CAFE

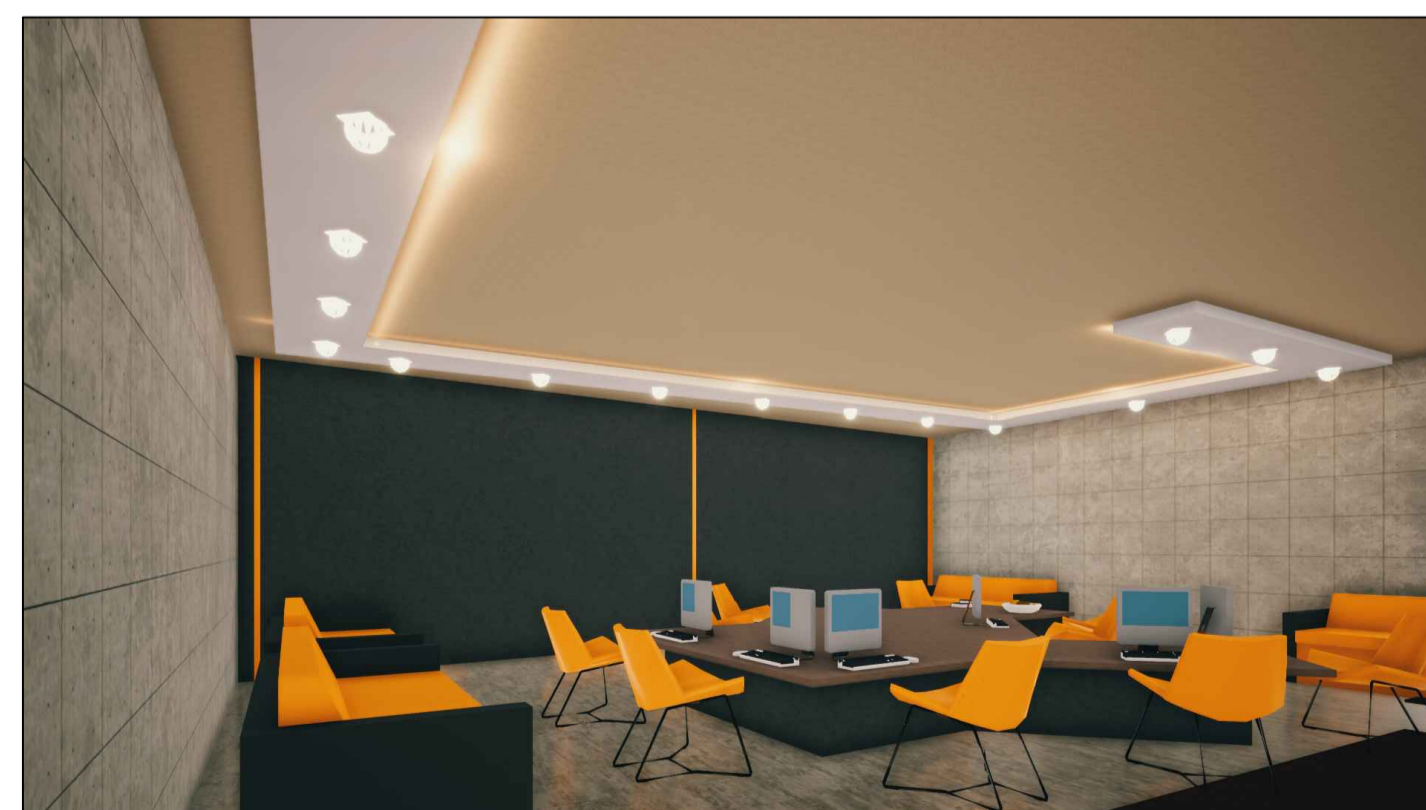


INFORMAL SEATING AREA


PROJECT : DURSHAL ACCESS CENTER SWAT			
OWNER : KPIT BOARD			
 CEMS-AFKAR JV Creative Engineering & Management Services Peshawar Office Address: Sheikh Yaseen Tower 5th Floor Office NO 503 Phone : 5702955 Email: info@cemaglobal.org			
PLOT NO.	OWNED	GOVERNMENTAL	LOCATION
	----	--	DAMBAR COMMERCIAL
ARCHITECT	ENG. Z.K	M.E.P ENG	ENG. HAMZA
DRAWN BY	ENG. W.A	STR. ENG	ENG. ARIFULLAH
PROJ. NO.	03	CHECKED	Z.K
DRG. TYPE	ARCHITECTURE	DATE	7-12-2021
TITLE : SECTIONAL DETAILS			
SCALE	TOTAL SHEETS : 27		SHEET
1/100			AR-21

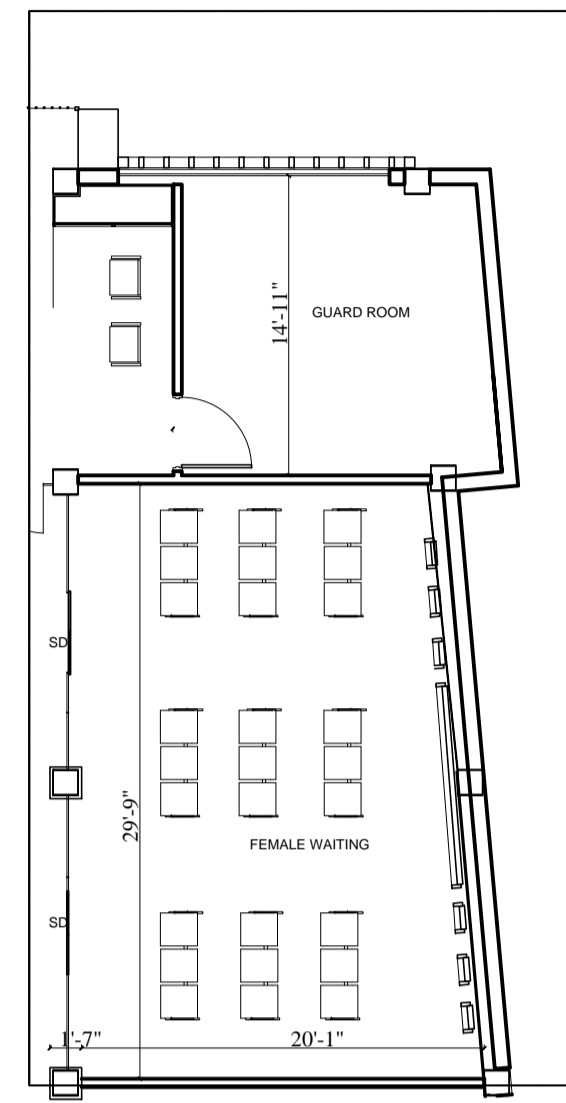


GROUND FLOOR PLAN

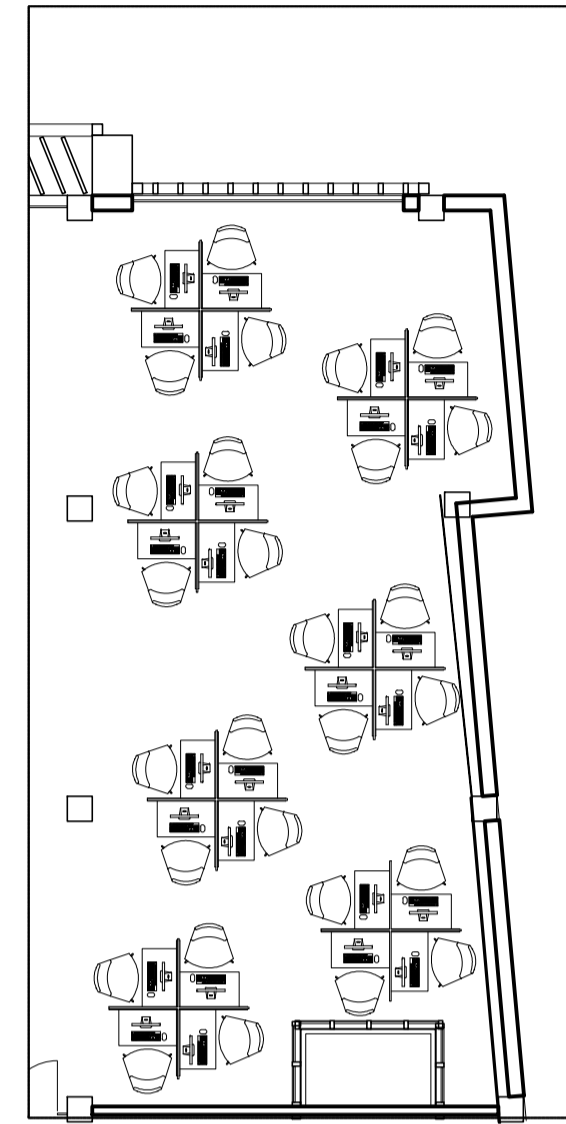

FIRST FLOOR PLAN

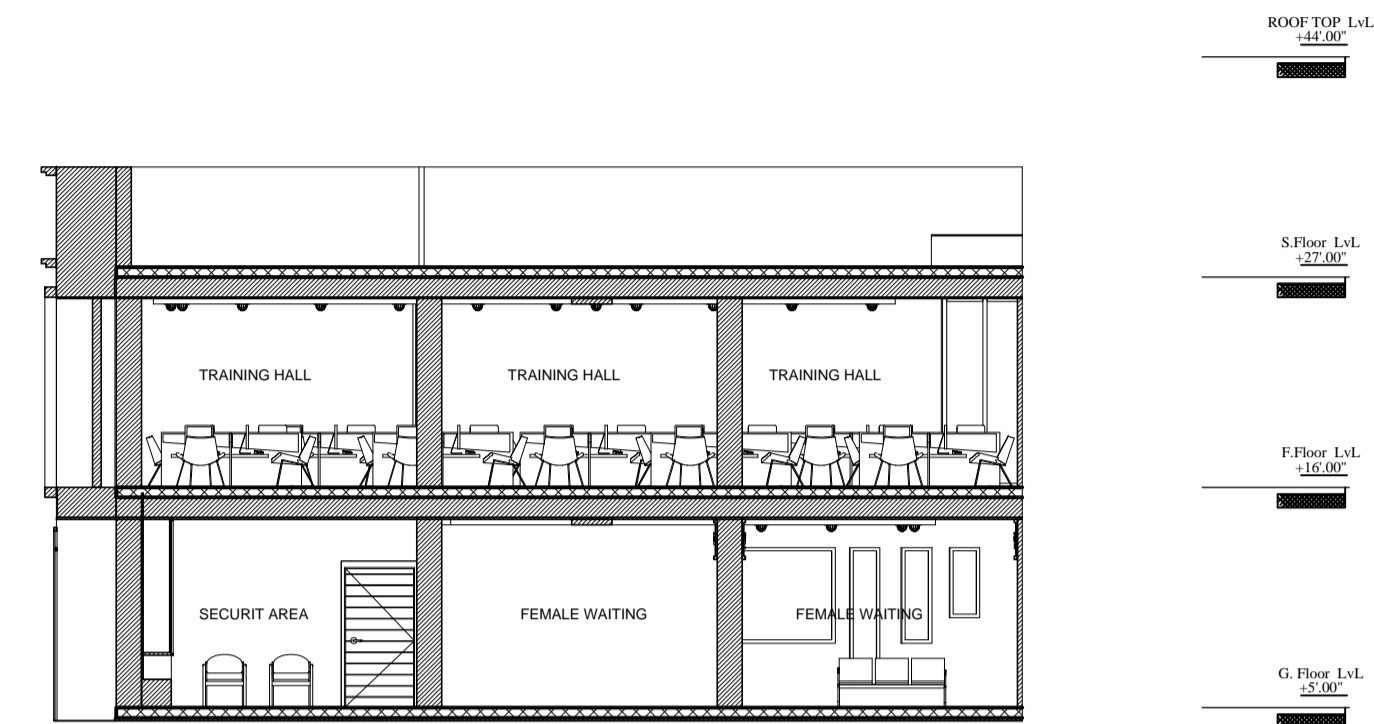


SECURITY ROOM, WOMEN WAITING AREA, TRAINING HALL

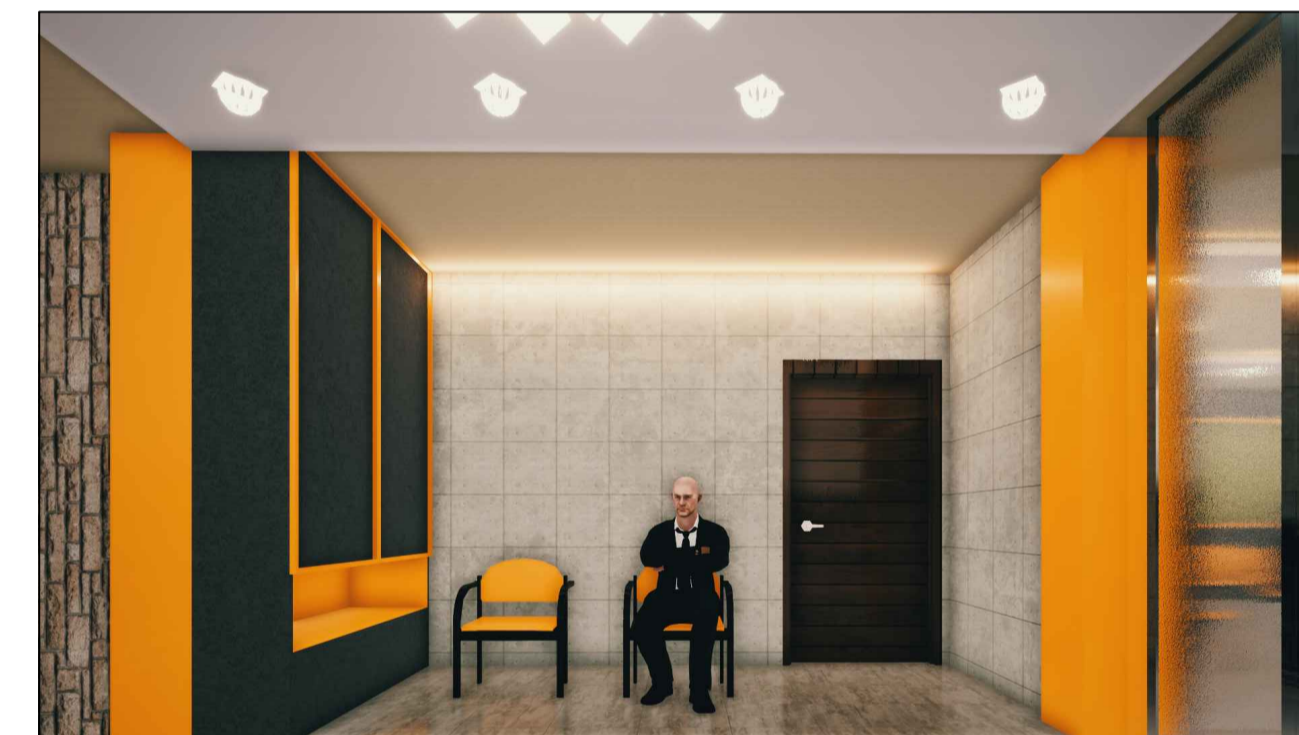

SECURITY ROOM



TRAINING HALL

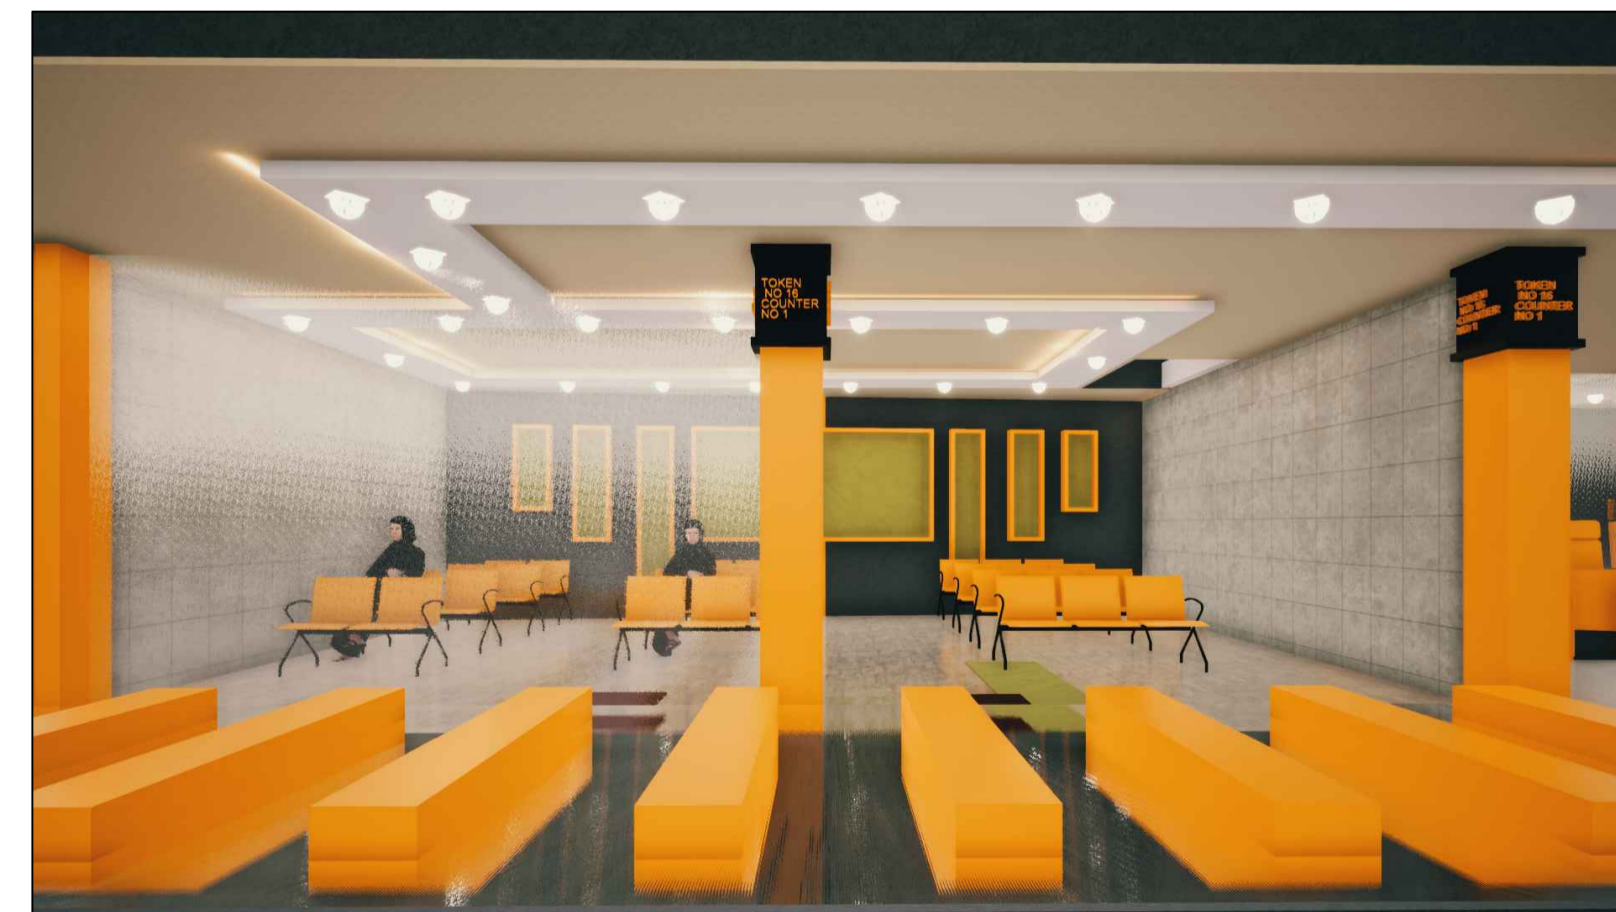

FEMAL WAITING AREA FEMAL WAITING AREA

PROJECT : DURSHAL ACCESS CENTER
SWAT

OWNER : KPIT BOARD


CEMS-AFKAR JV
Creative Engineering & Management
Services Peshawar Office Address:
Sheikh Yaseen Tower 5th Floor Office
NO 503
Phone : 5702955
Email: info@cemsglobal.org

PLOT NO.	OWNED	GOVERNMENTAL	LOCATION
----	---	---	GAMBAR COMMERCIAL


ARCHITECT	ENG. Z.K	M.E.P ENG	ENG. HAMZA
DRAWN BY	ENG. W.A	STR. ENG	ENG. ARIFULLAH
PROJ. NO.	03	CHECKED	Z.K
DRG. TYPE	ARCHITECTURE	DATE	7-12-2021

TITLE : SECTIONAL DETAILS


SCALE	TOTAL SHEETS : 27	SHEET
1/100		AR-22

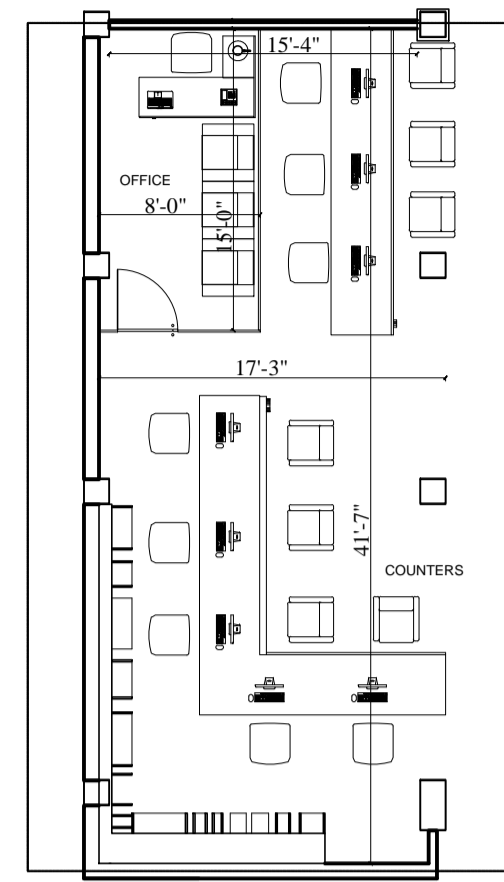


GROUND FLOOR PLAN

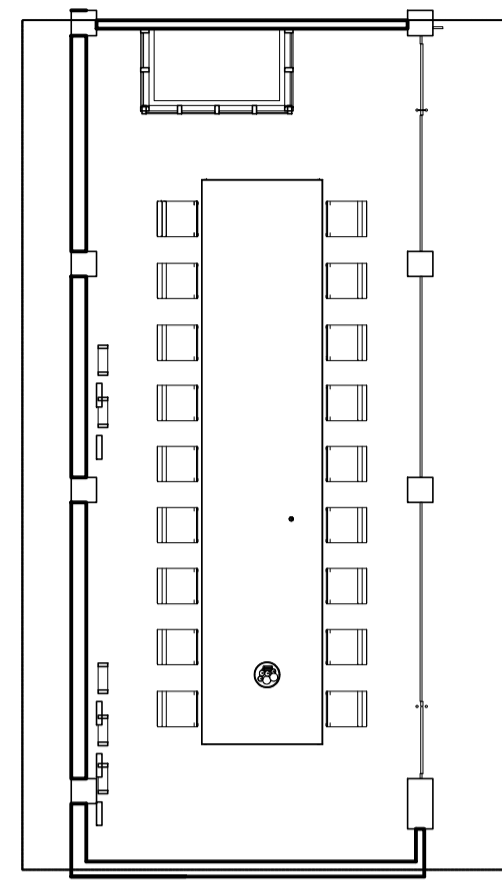


FIRST FLOOR PLAN

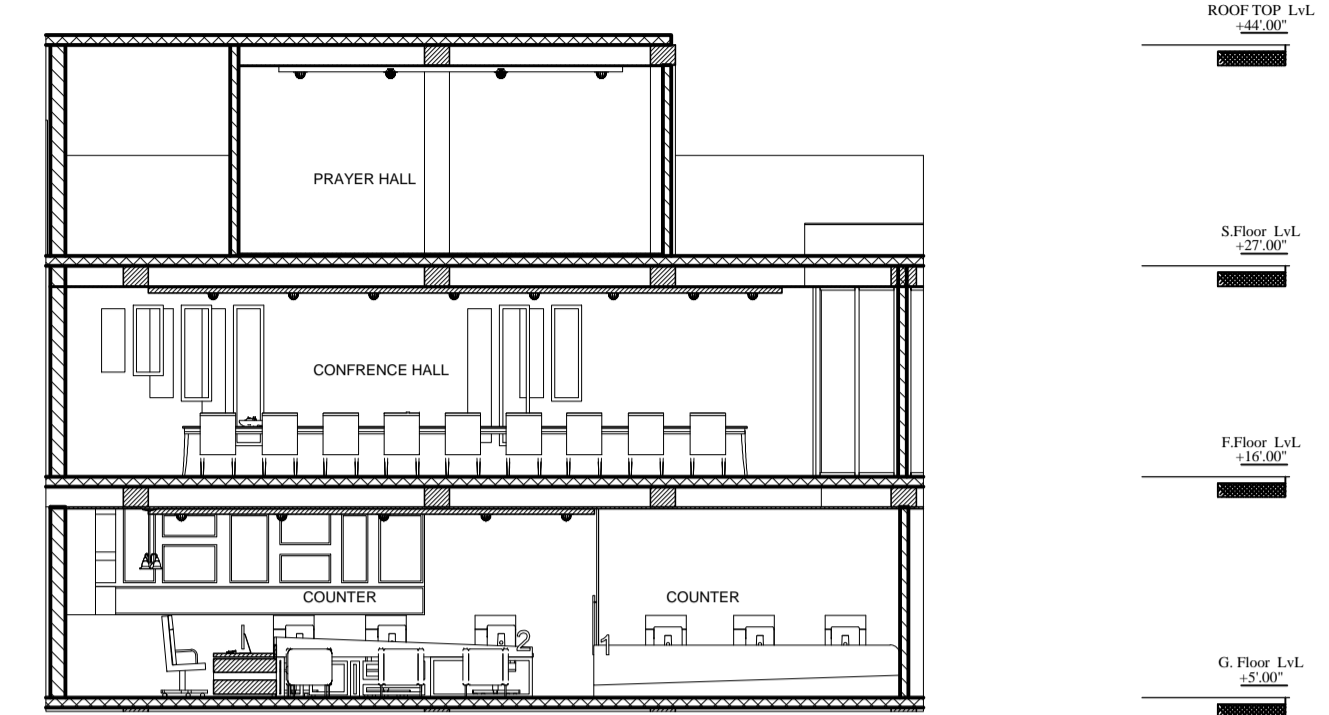


COUNTER , CONFRENCE HALL PRAYER HALL

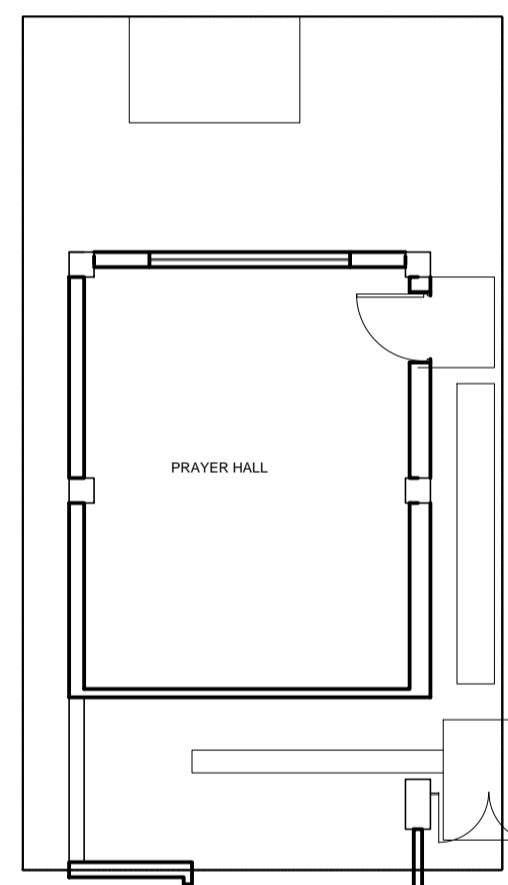

SECOND FLOOR PLAN

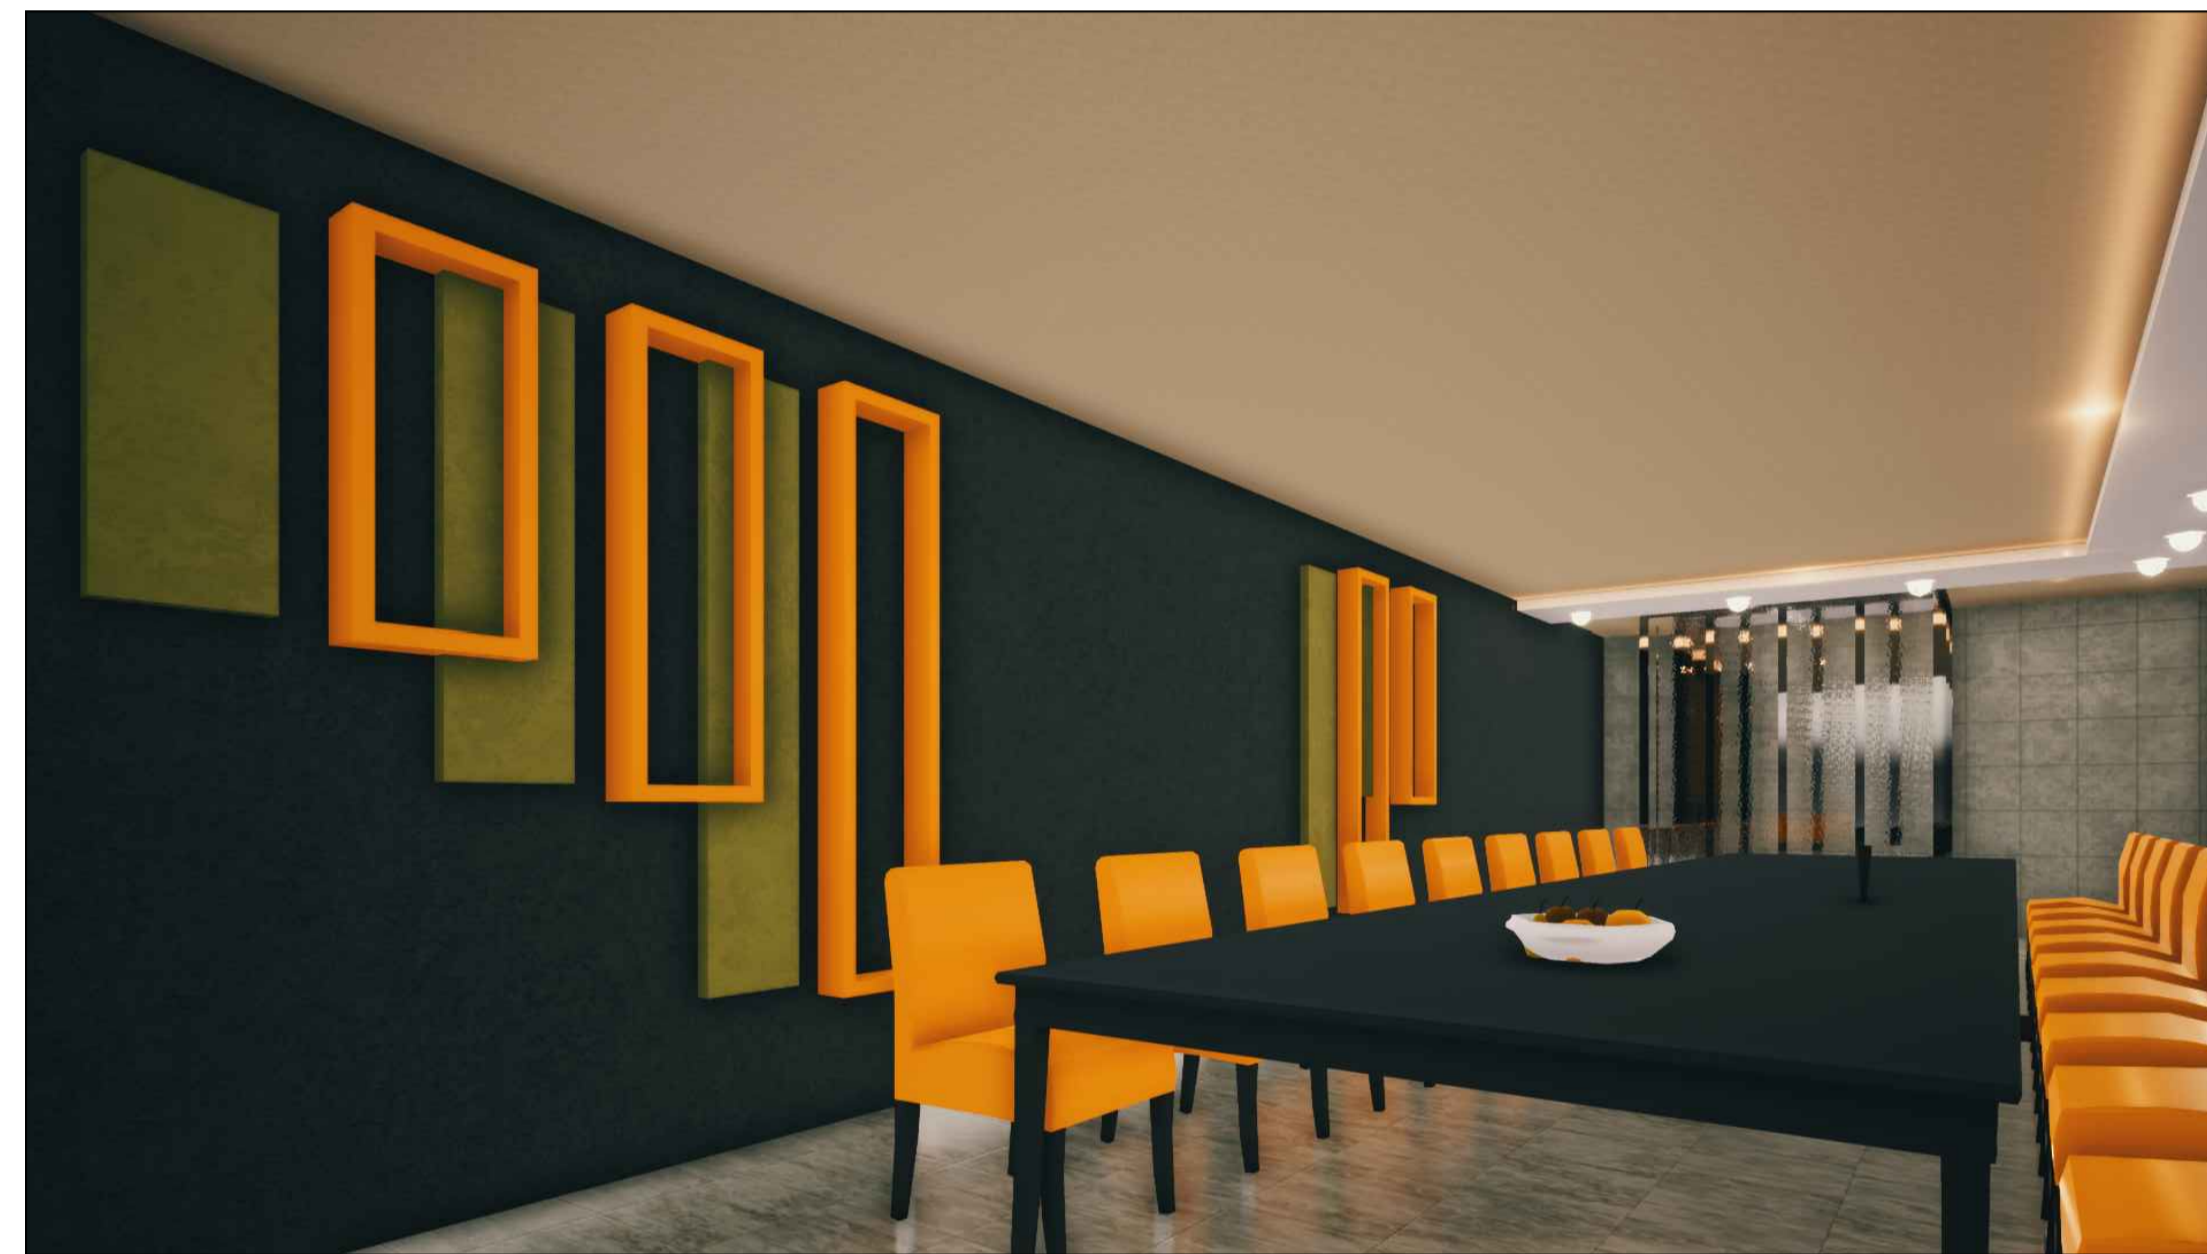

CONFRENCE ROOM

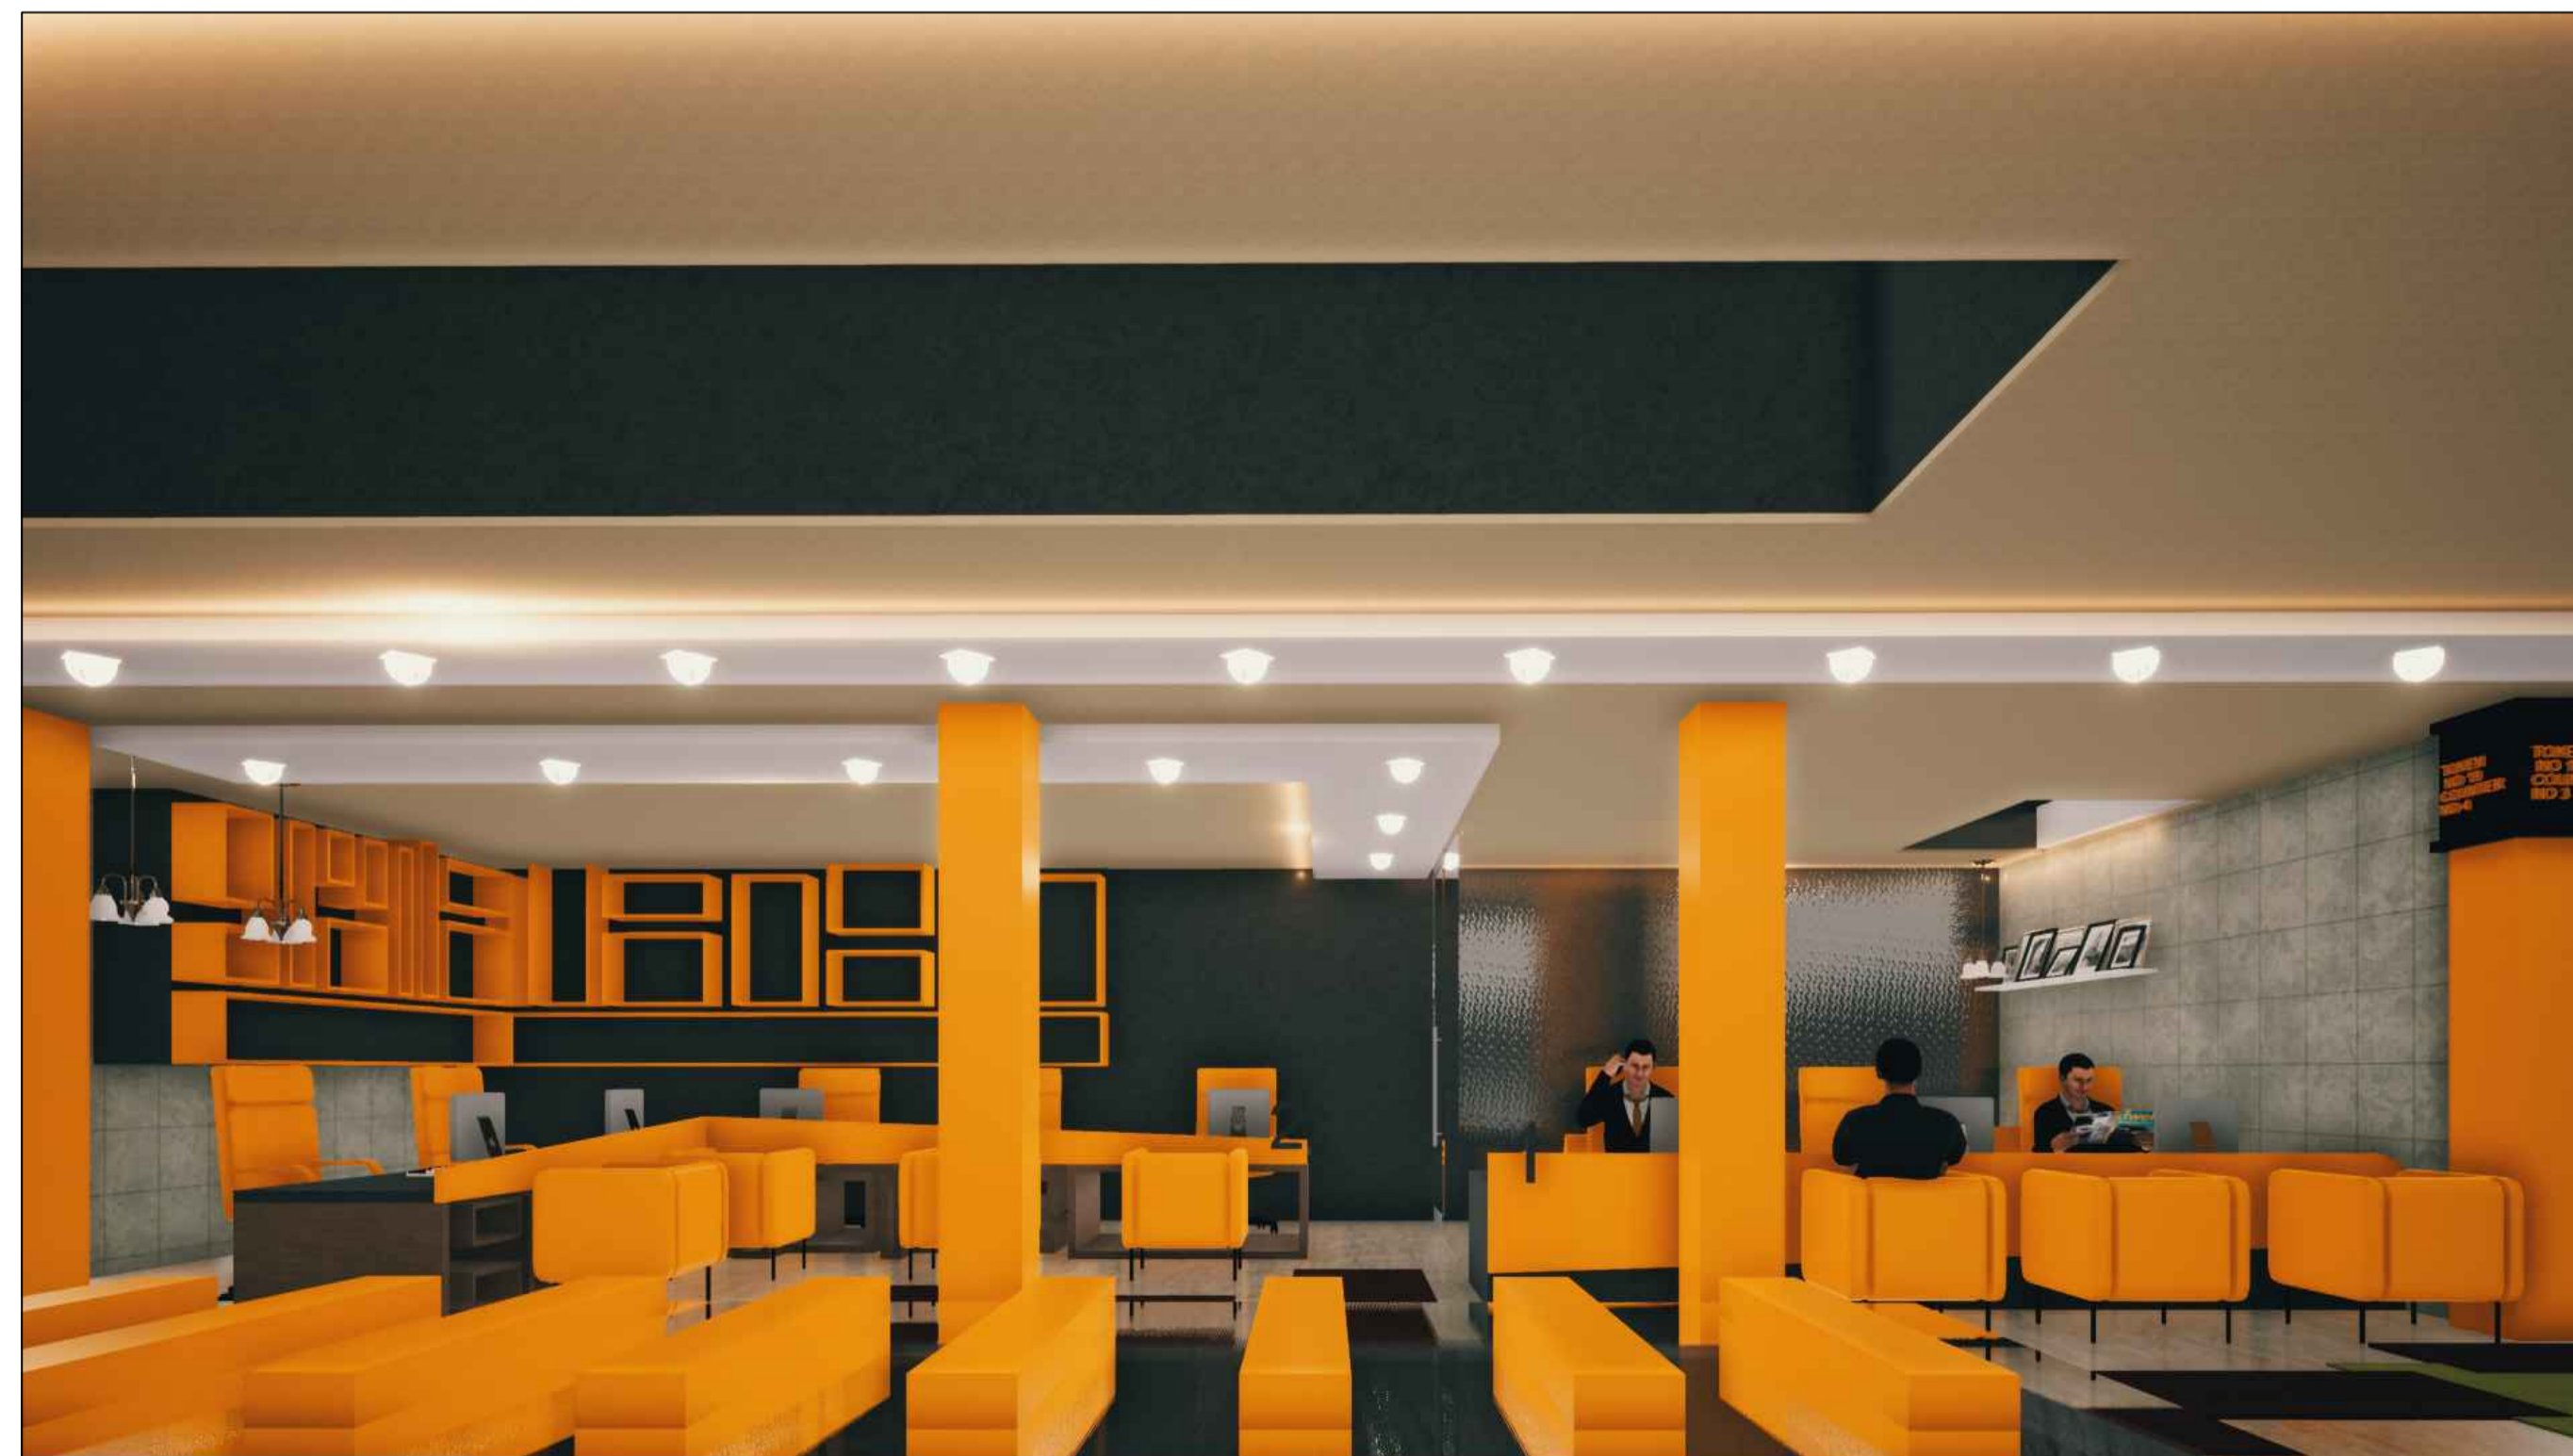

COUNTERS

PROJECT : DURSHAL ACCESS CENTER
SWAT

OWNER : KPIT BOARD



CEMS-AFKAR JV
Creative Engineering & Management
Services Peshawar Office Address:
Sheikh Yaseen Tower 5th Floor Office
NO 503
Phone : 5702955
Email: info@cemaglobal.org

PLOT NO.	OWNED	GOVERNMENTAL	LOCATION
---	---	---	DAMBAR COMMERCIAL


ARCHITECT	ENG. Z.K	M.E.P ENG	ENG. HAMZA
DRAWN BY	ENG. W.A	STR. ENG	ENG. ARIFULLAH
PROJ. NO.	03	CHECKED	Z.K
DRG. TYPE	ARCHITECTURE	DATE	7-12-2021

TITLE : SECTIONAL DETAILS



SCALE	TOTAL SHEETS : 27	SHEET
1/100		AR-23

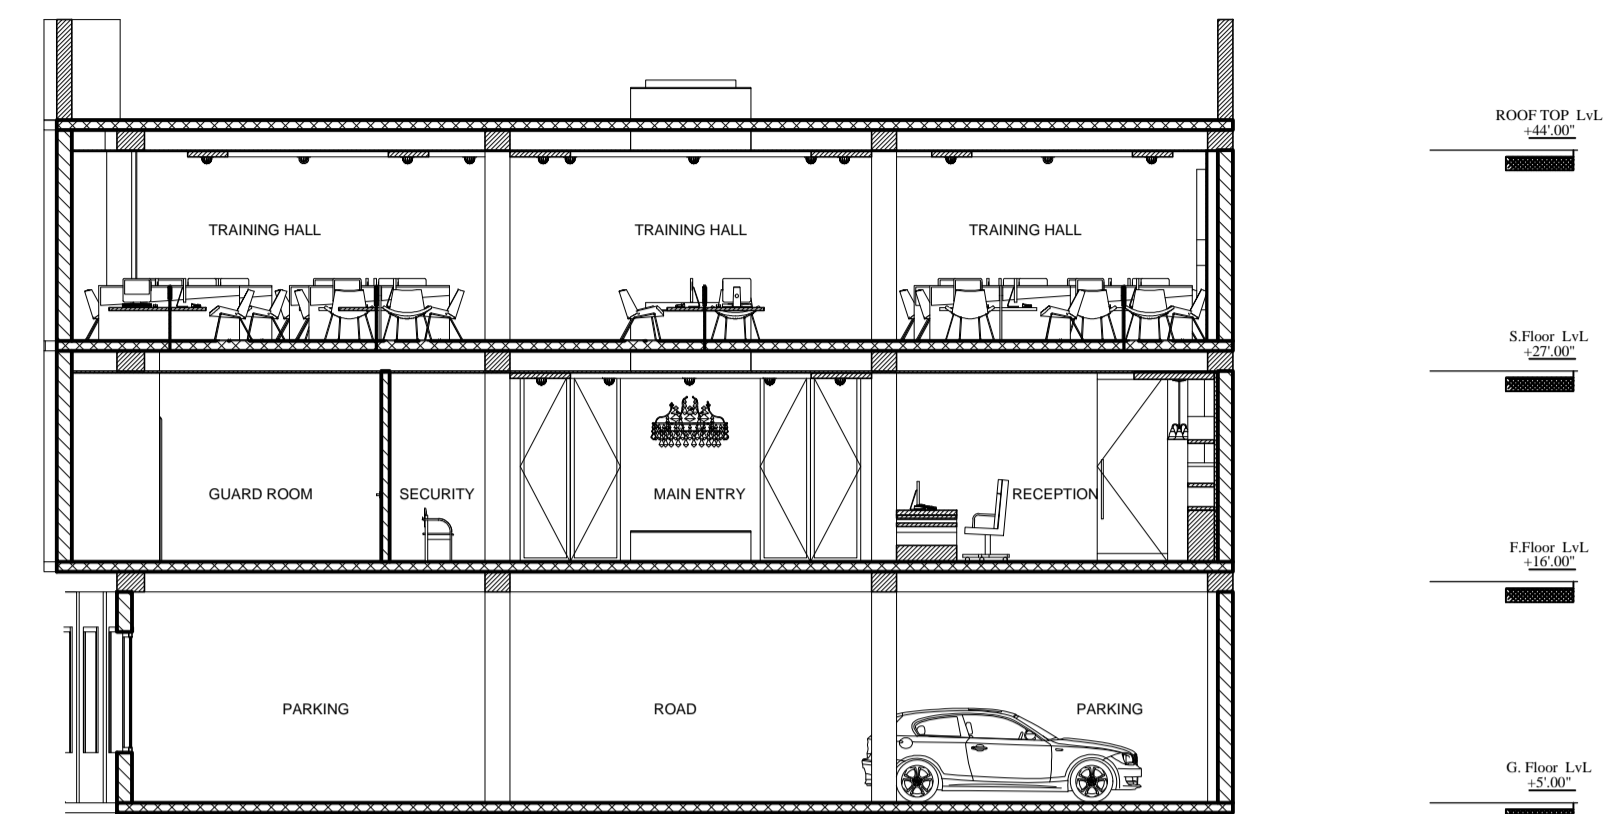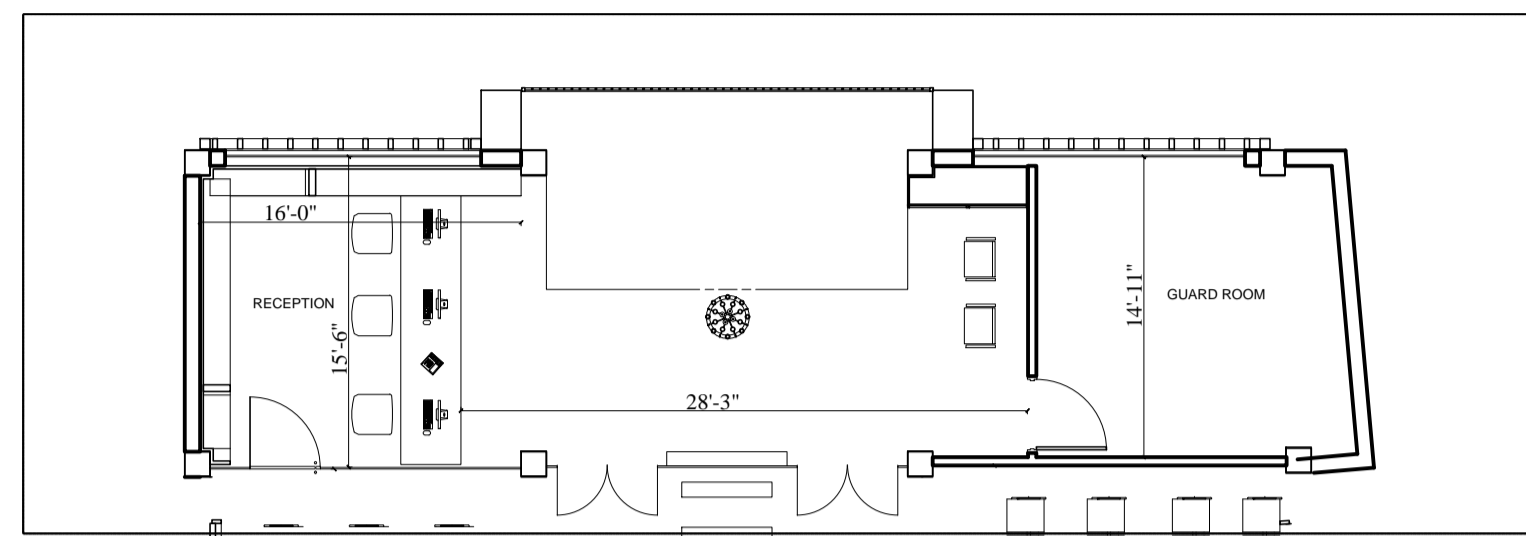


ENTRY DETAILS

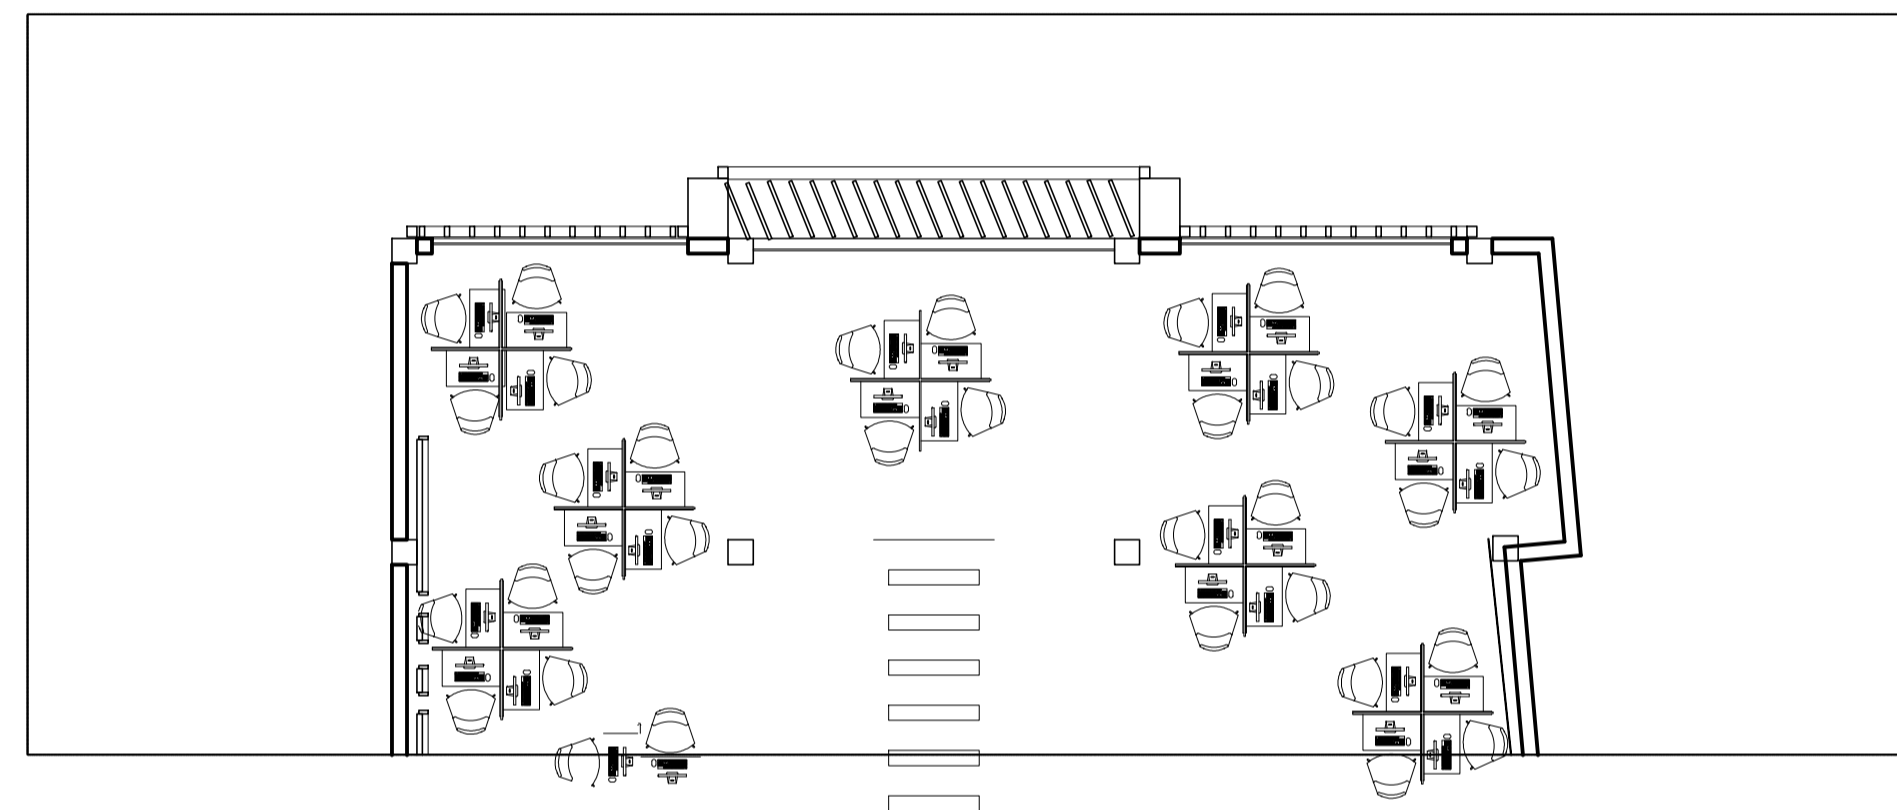

ENTRANCE

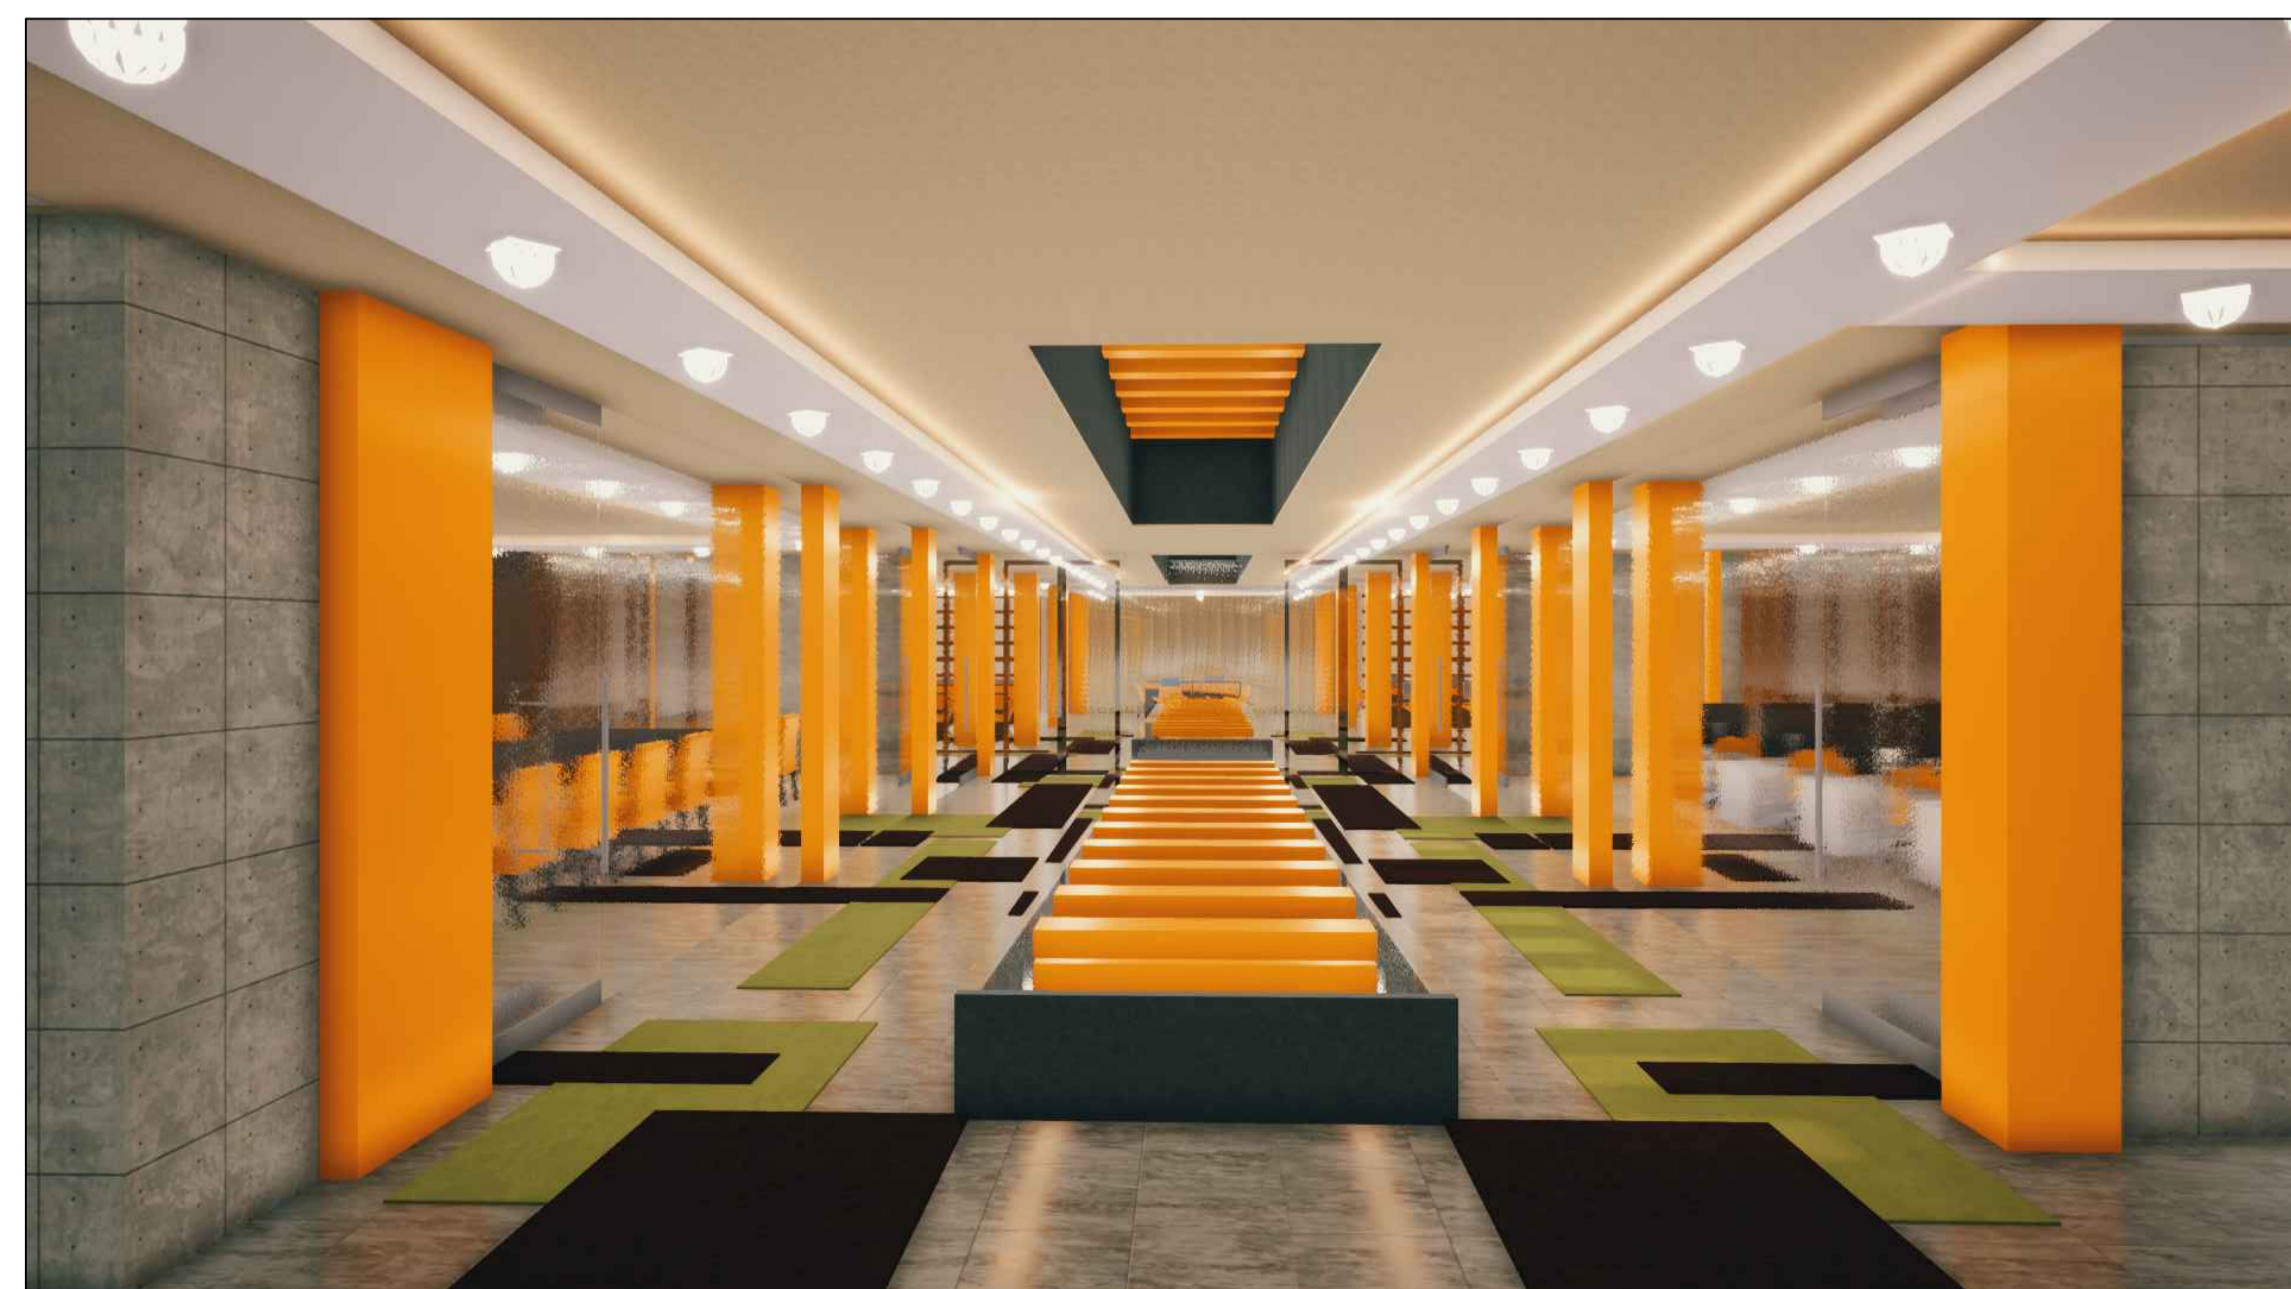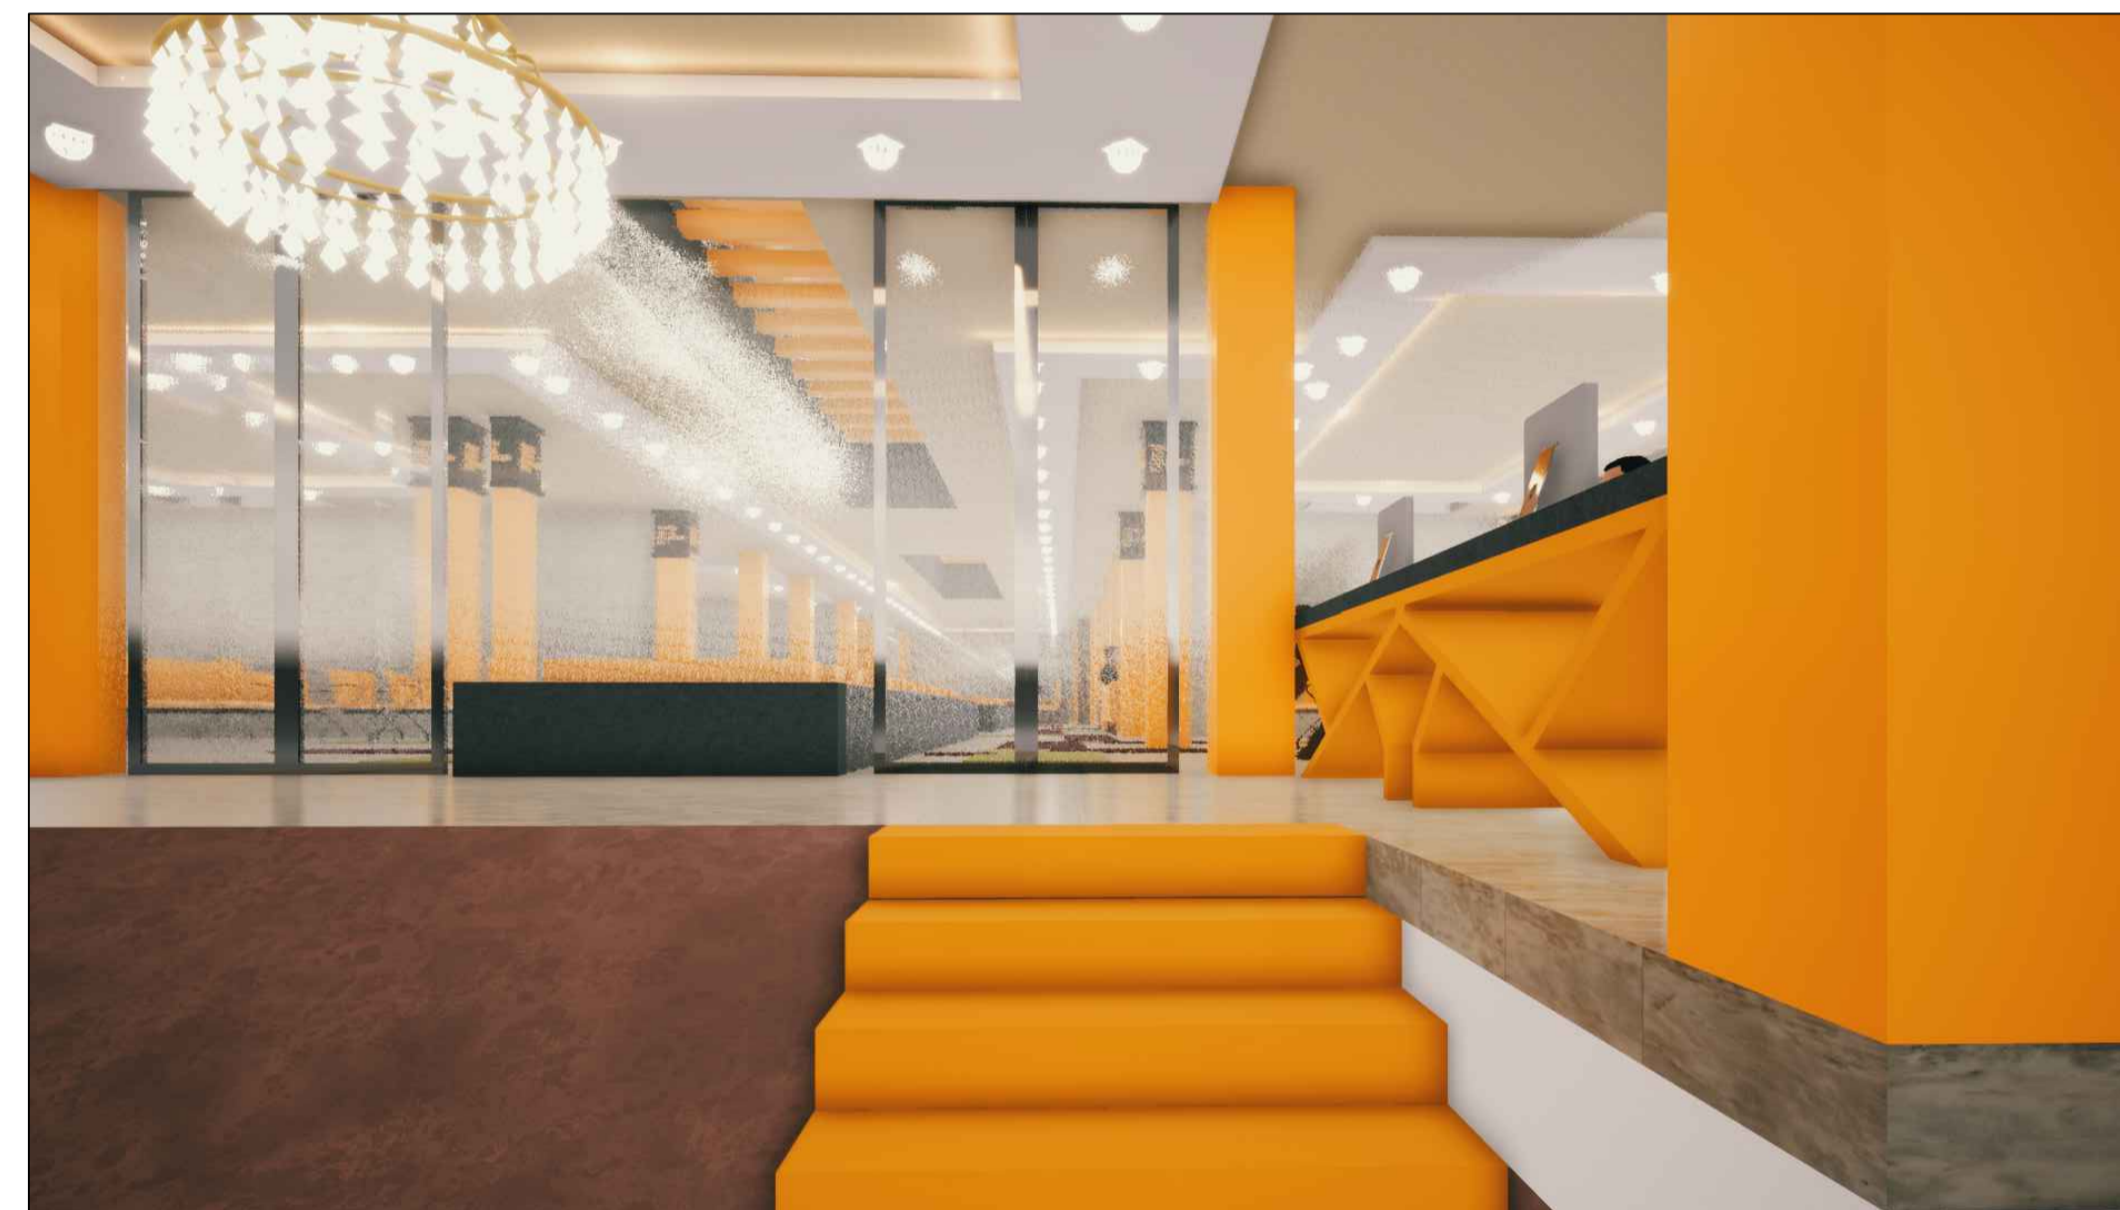

LOBBY FIRST FLOOR

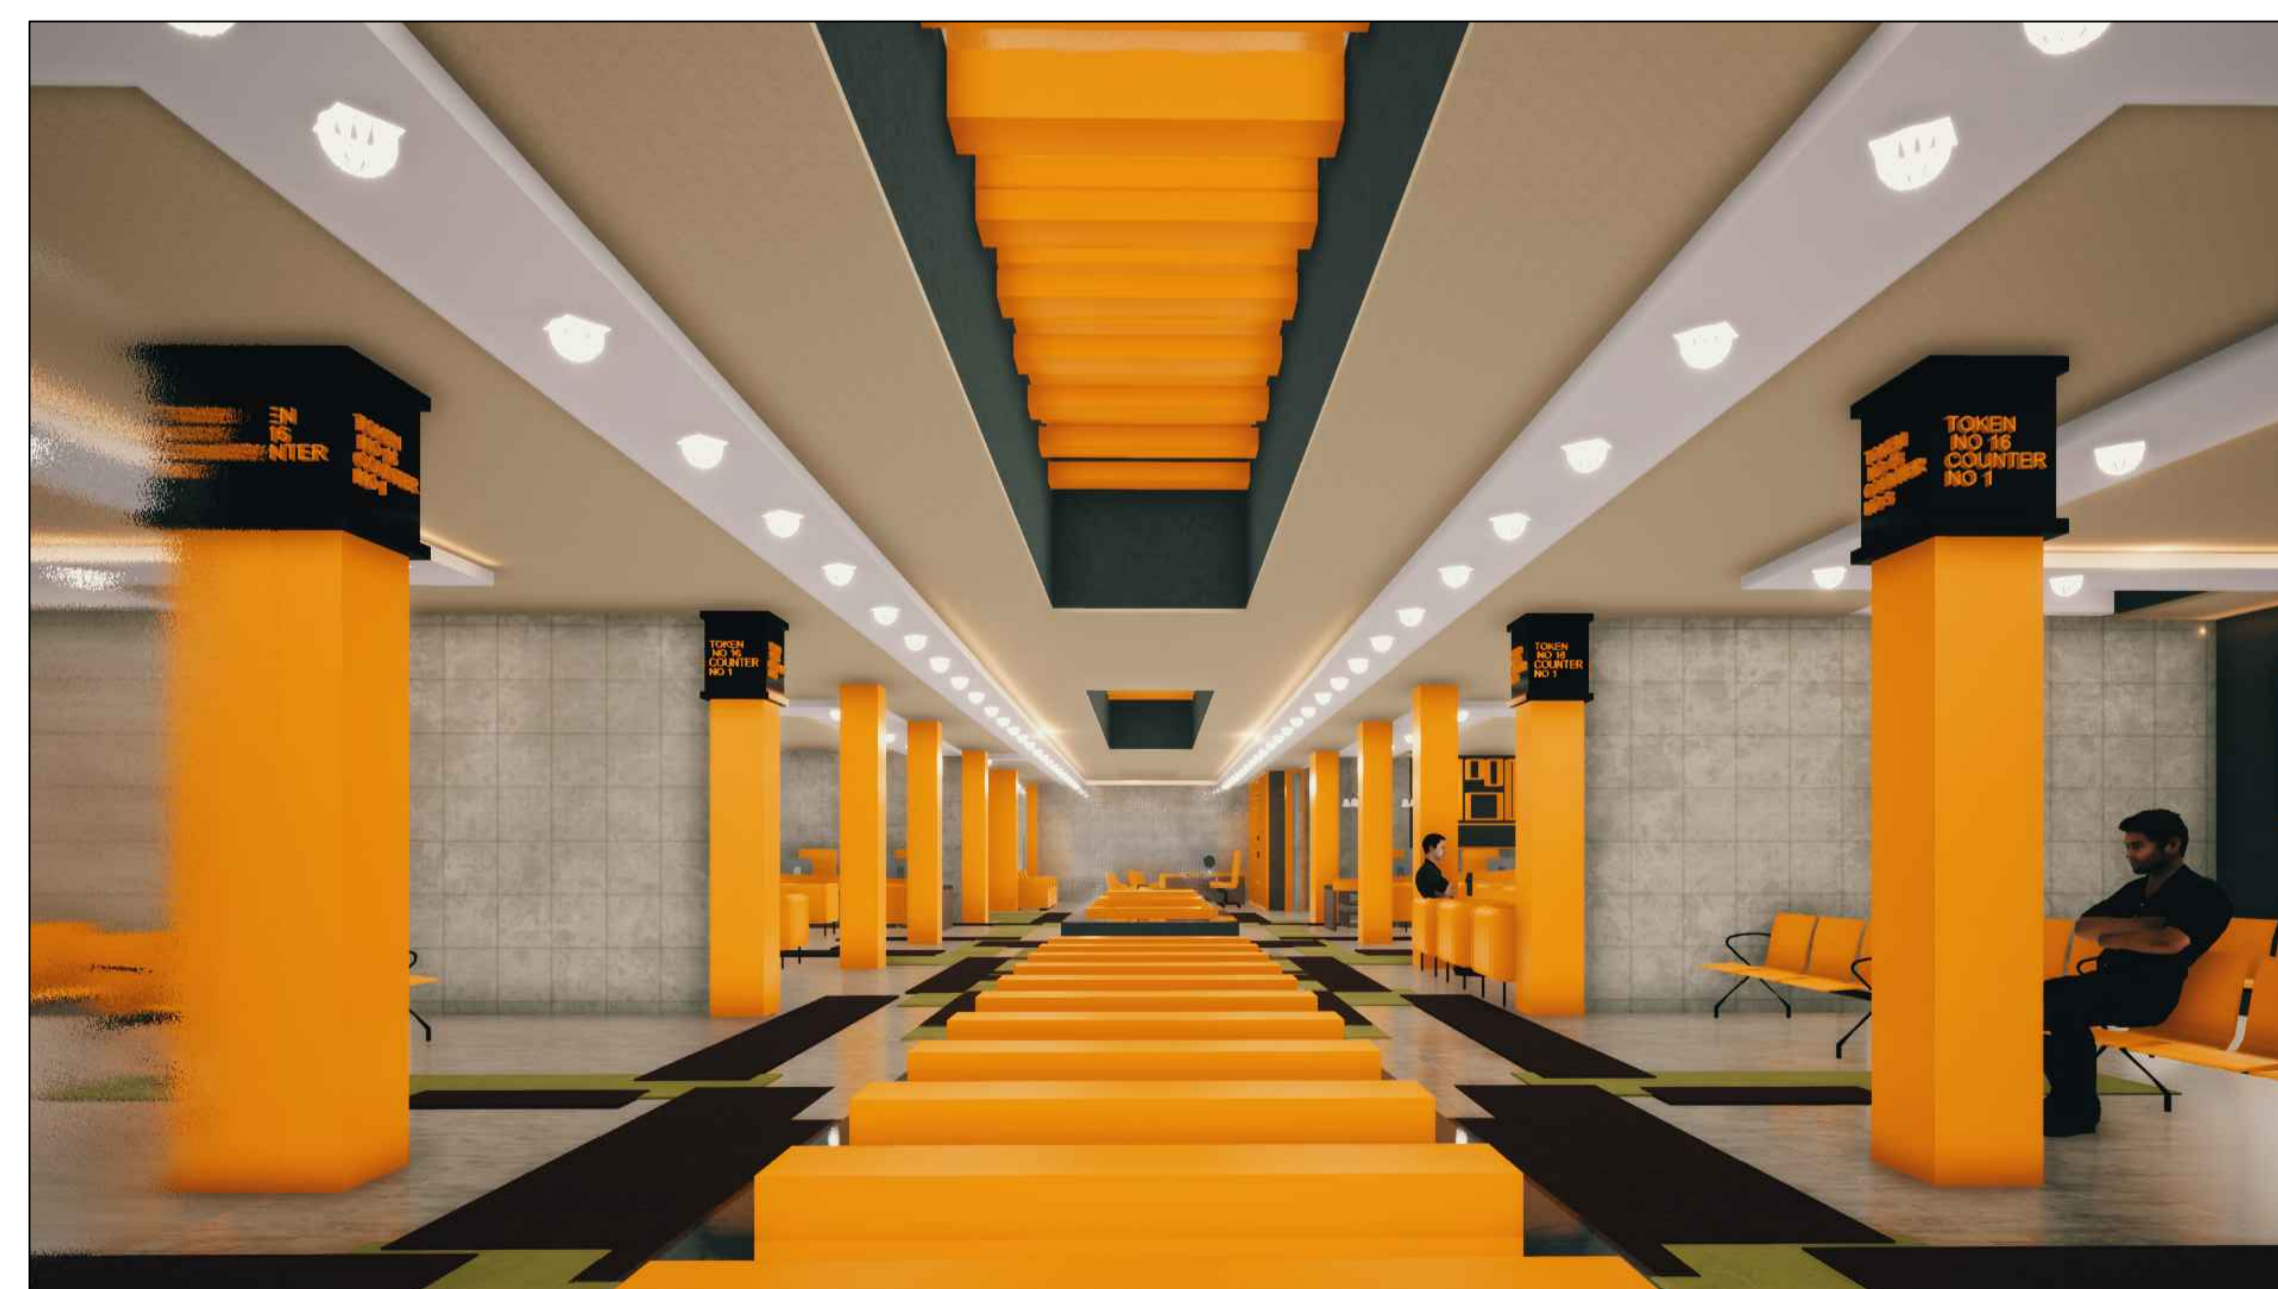

LOBBY GROUND FLOOR

PROJECT : DURSHAL ACCESS CENTER
SWAT

OWNER : KPIT BOARD






CEMS-AFKAR JV
Creative Engineering & Management
Services Peshawar Office Address:
Sheikh Yaseen Tower 5th Floor Office
NO 503
Phone : 5702955
Email: info@cemglobal.org

PLOT NO.	OWNED	GOVERNMENTAL	LOCATION
----	---	---	DAMBAR COMMERCIAL

ARCHITECT	ENG. Z.K	M.E.P ENG	ENG. HAMZA
DRAWN BY	ENG. W.A	STR. ENG	ENG. ARIFULLAH
PROJ. NO.	03	CHECKED	Z.K
DRG. TYPE	ARCHITECTURE	DATE	7-12-2021


TITLE : SECTIONAL DETAILS

SCALE	TOTAL SHEETS : 27	SHEET
1/100		AR-24

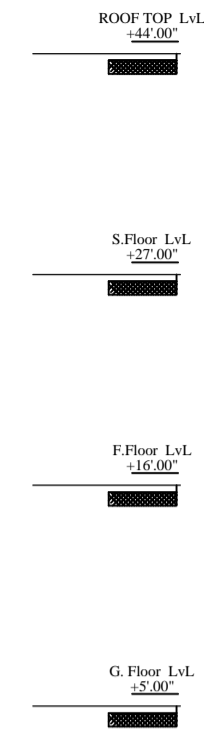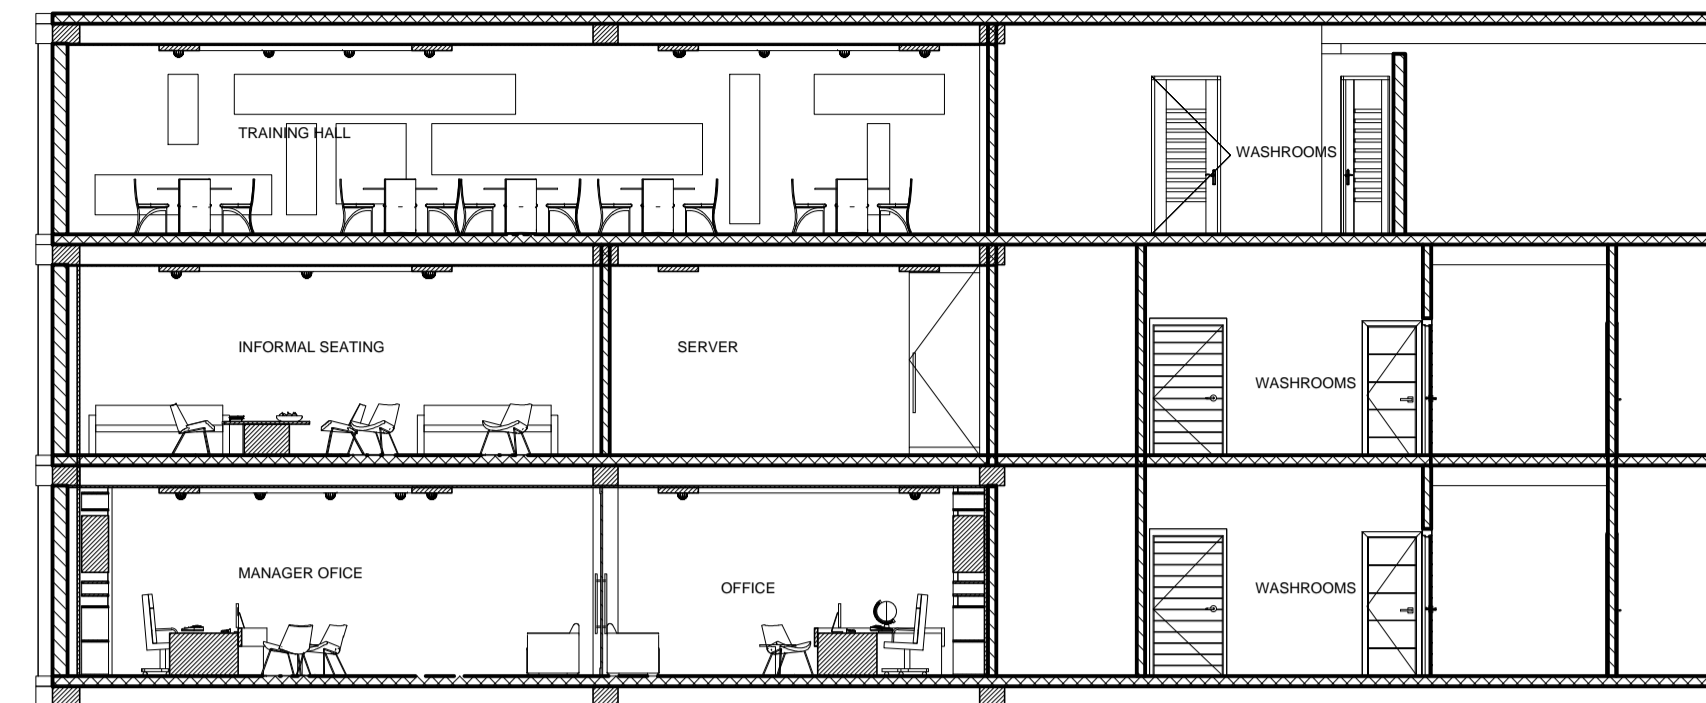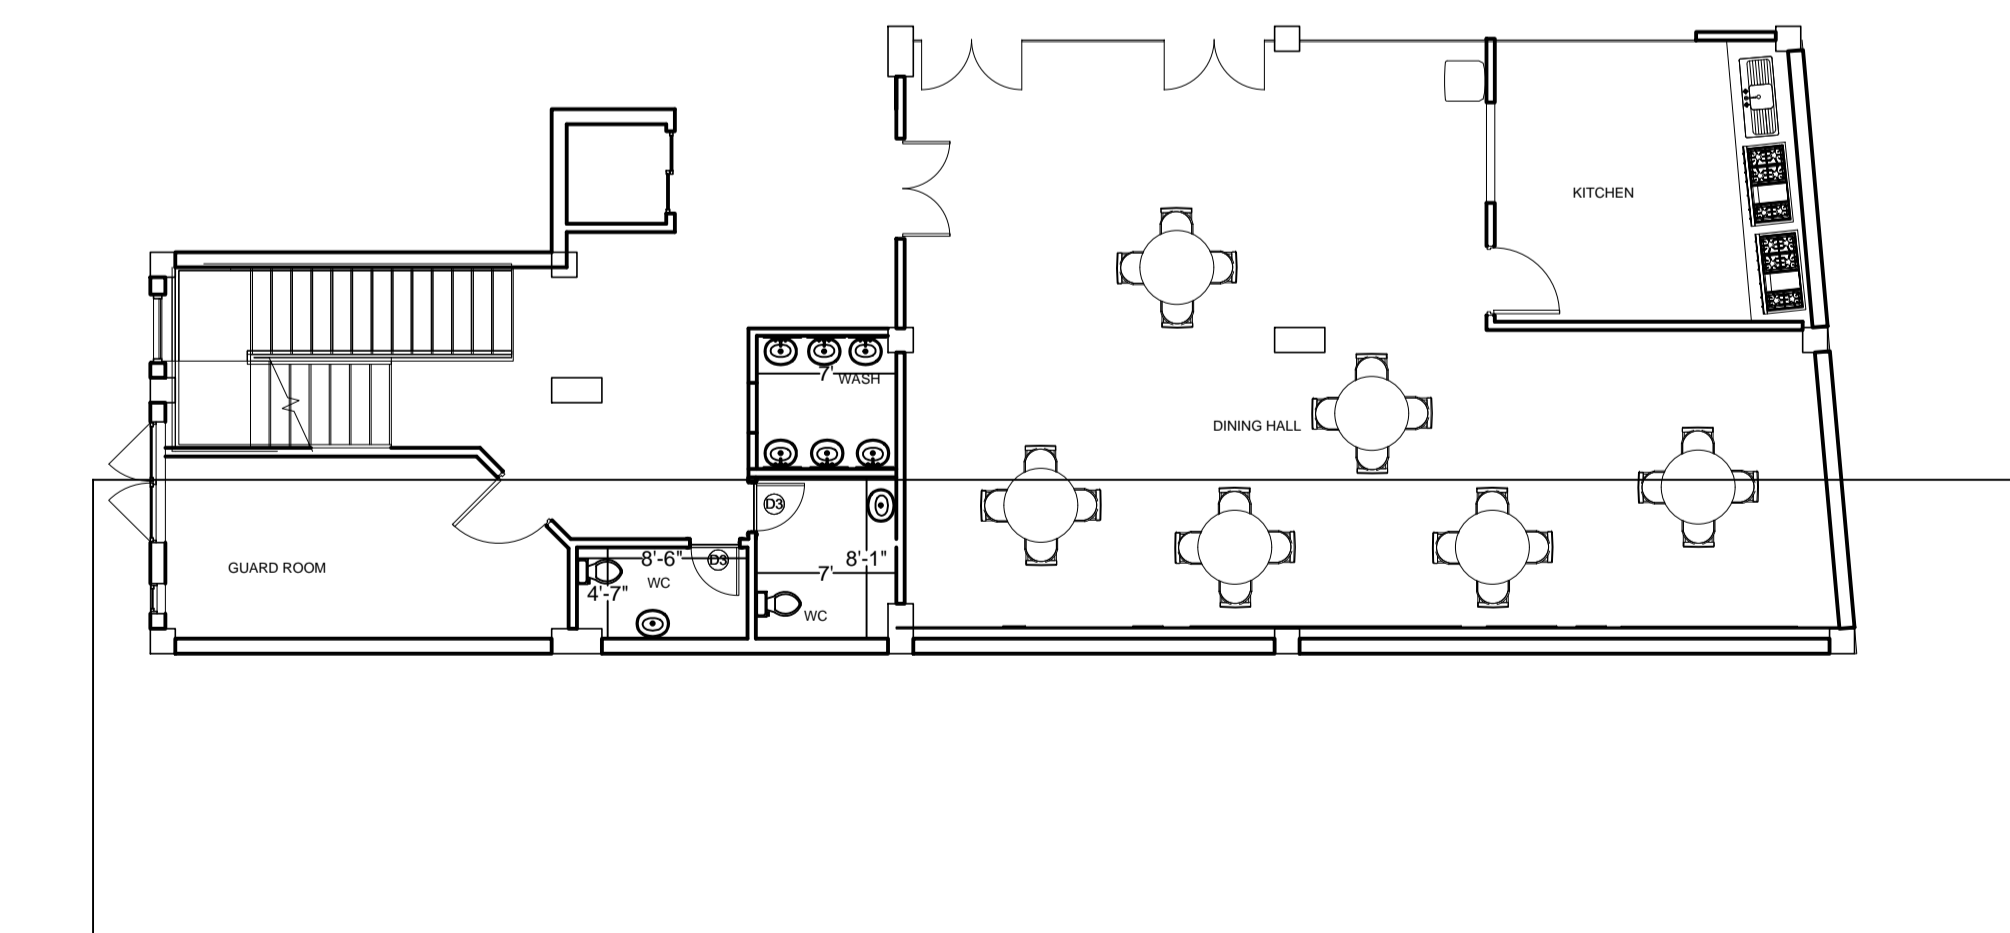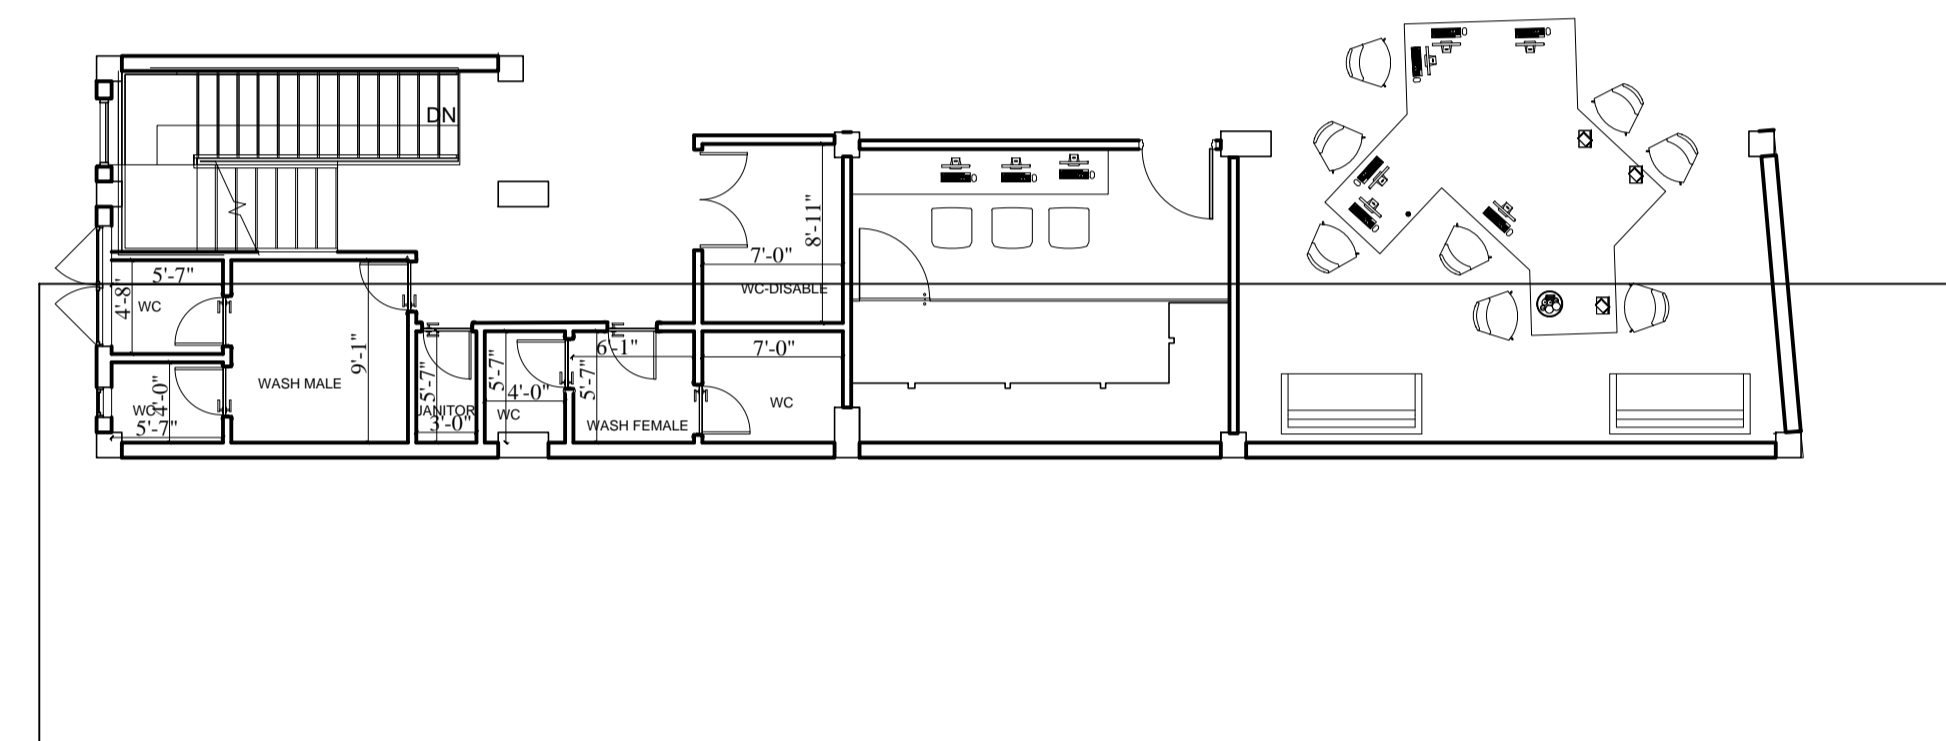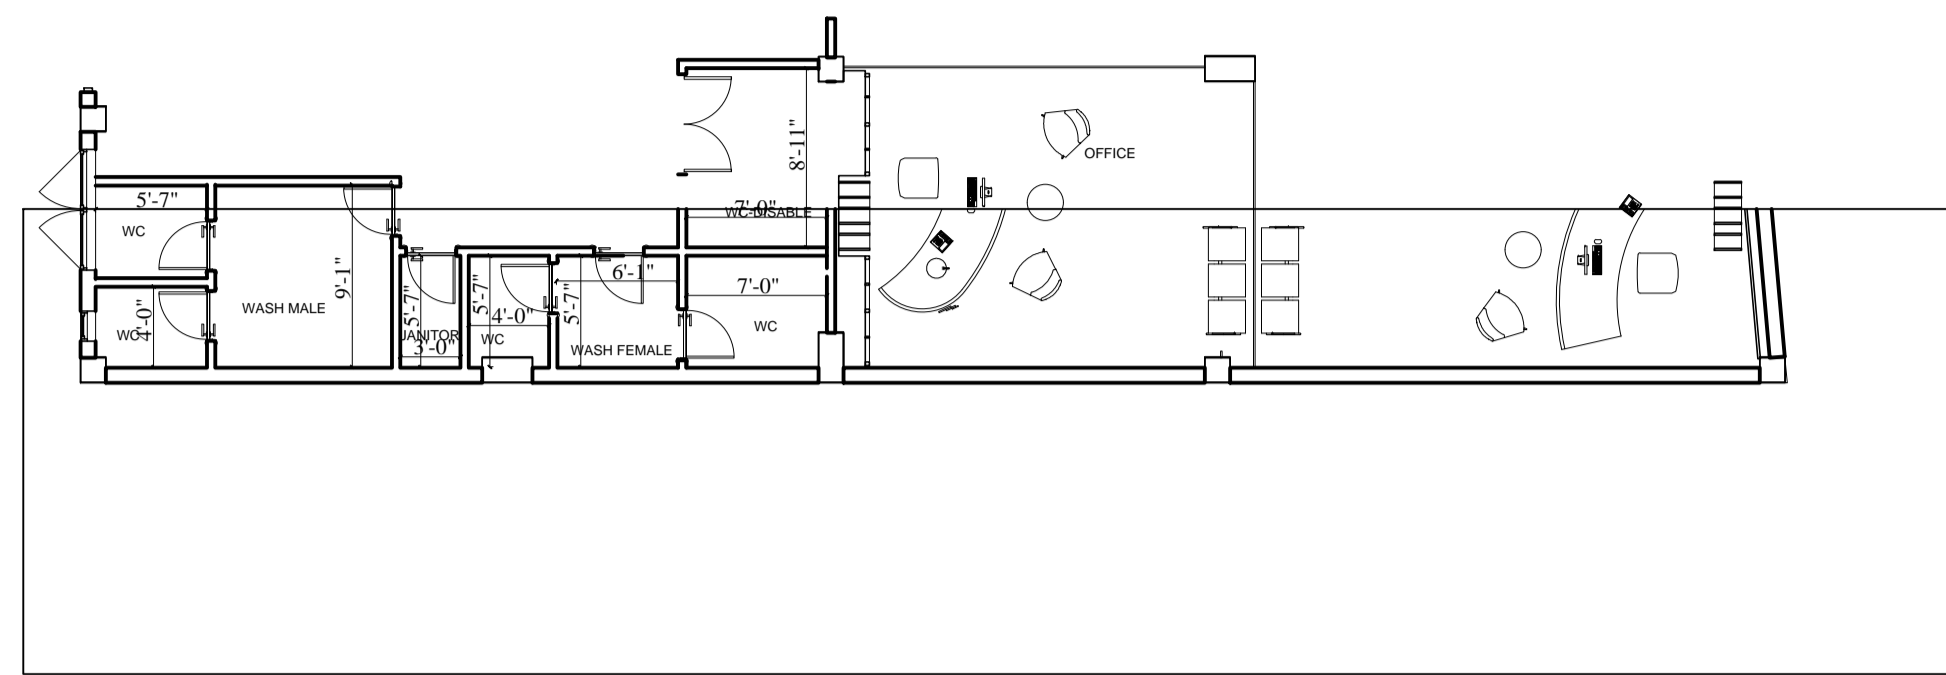


OFFICE , INFORMAL SEATING, WASH ROOM, CAFE


SERVICES

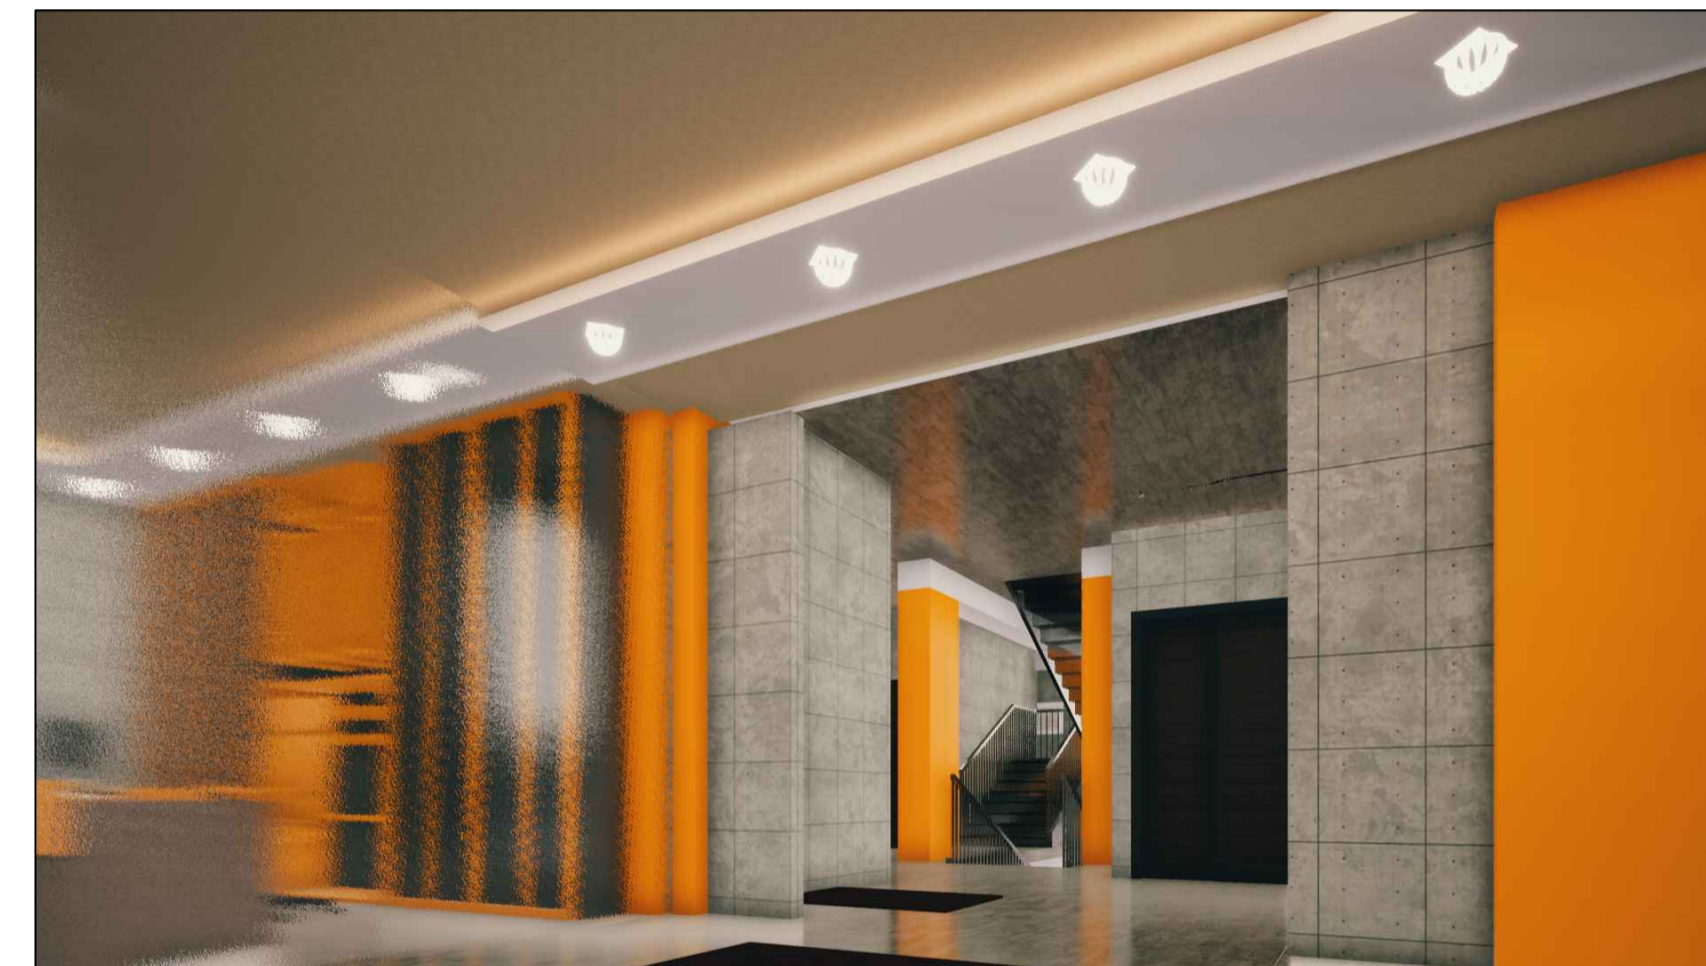

OFFICES

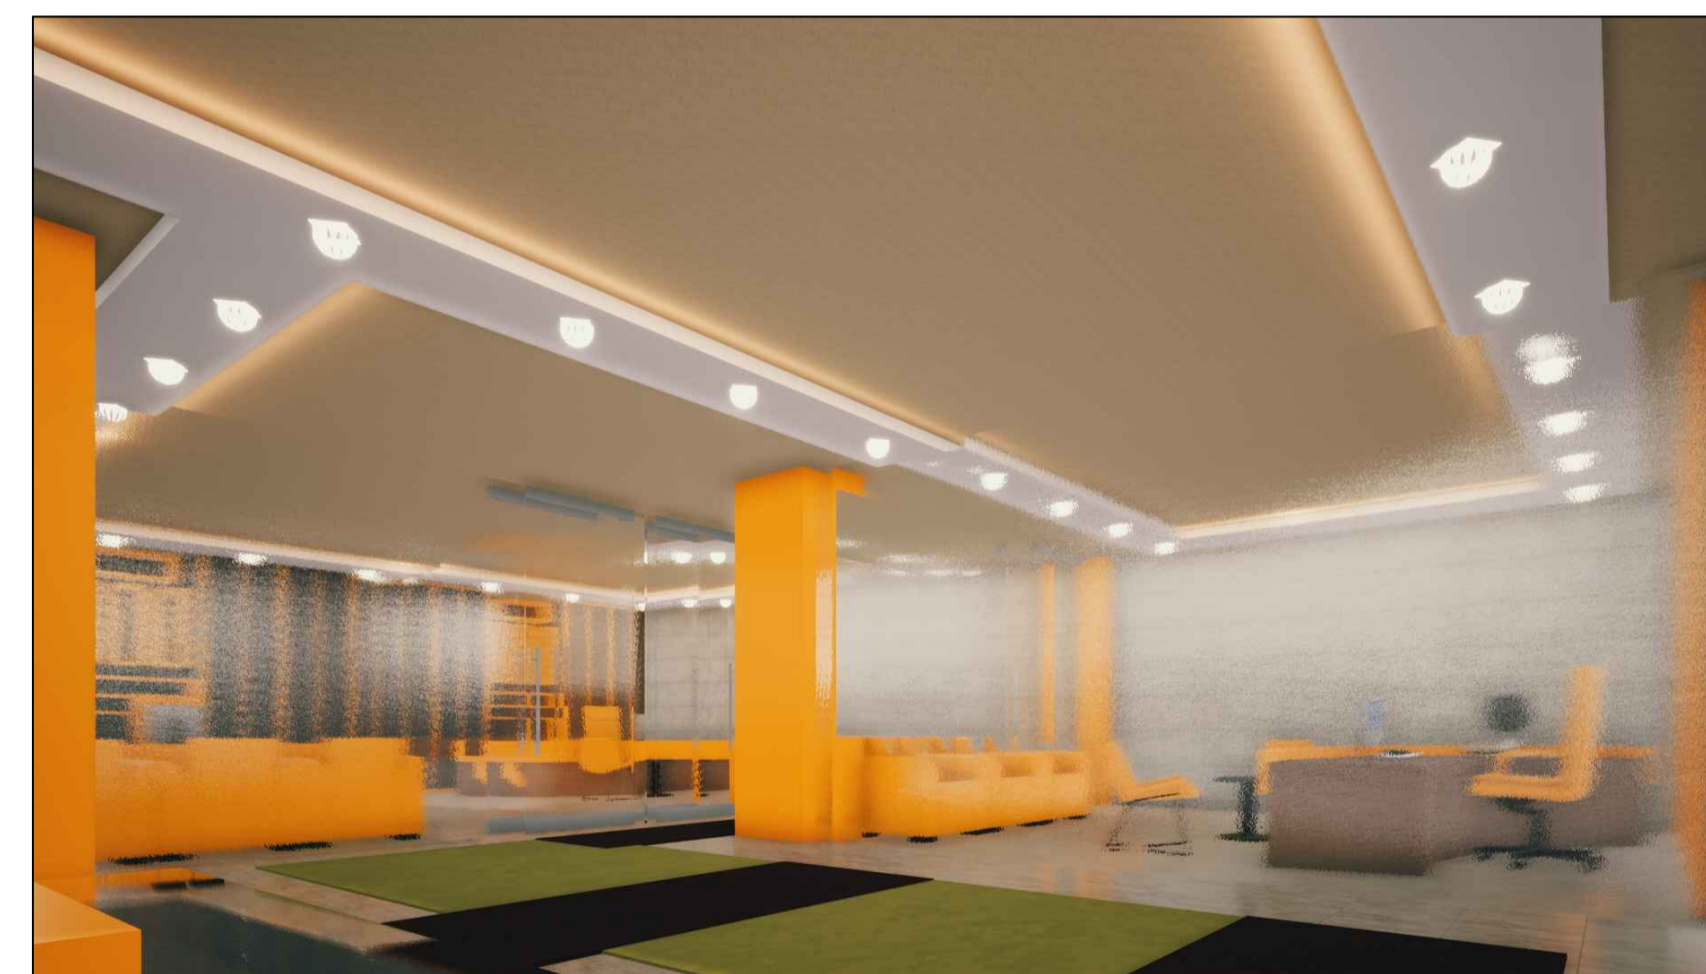

INFORMAL SEATING AREA

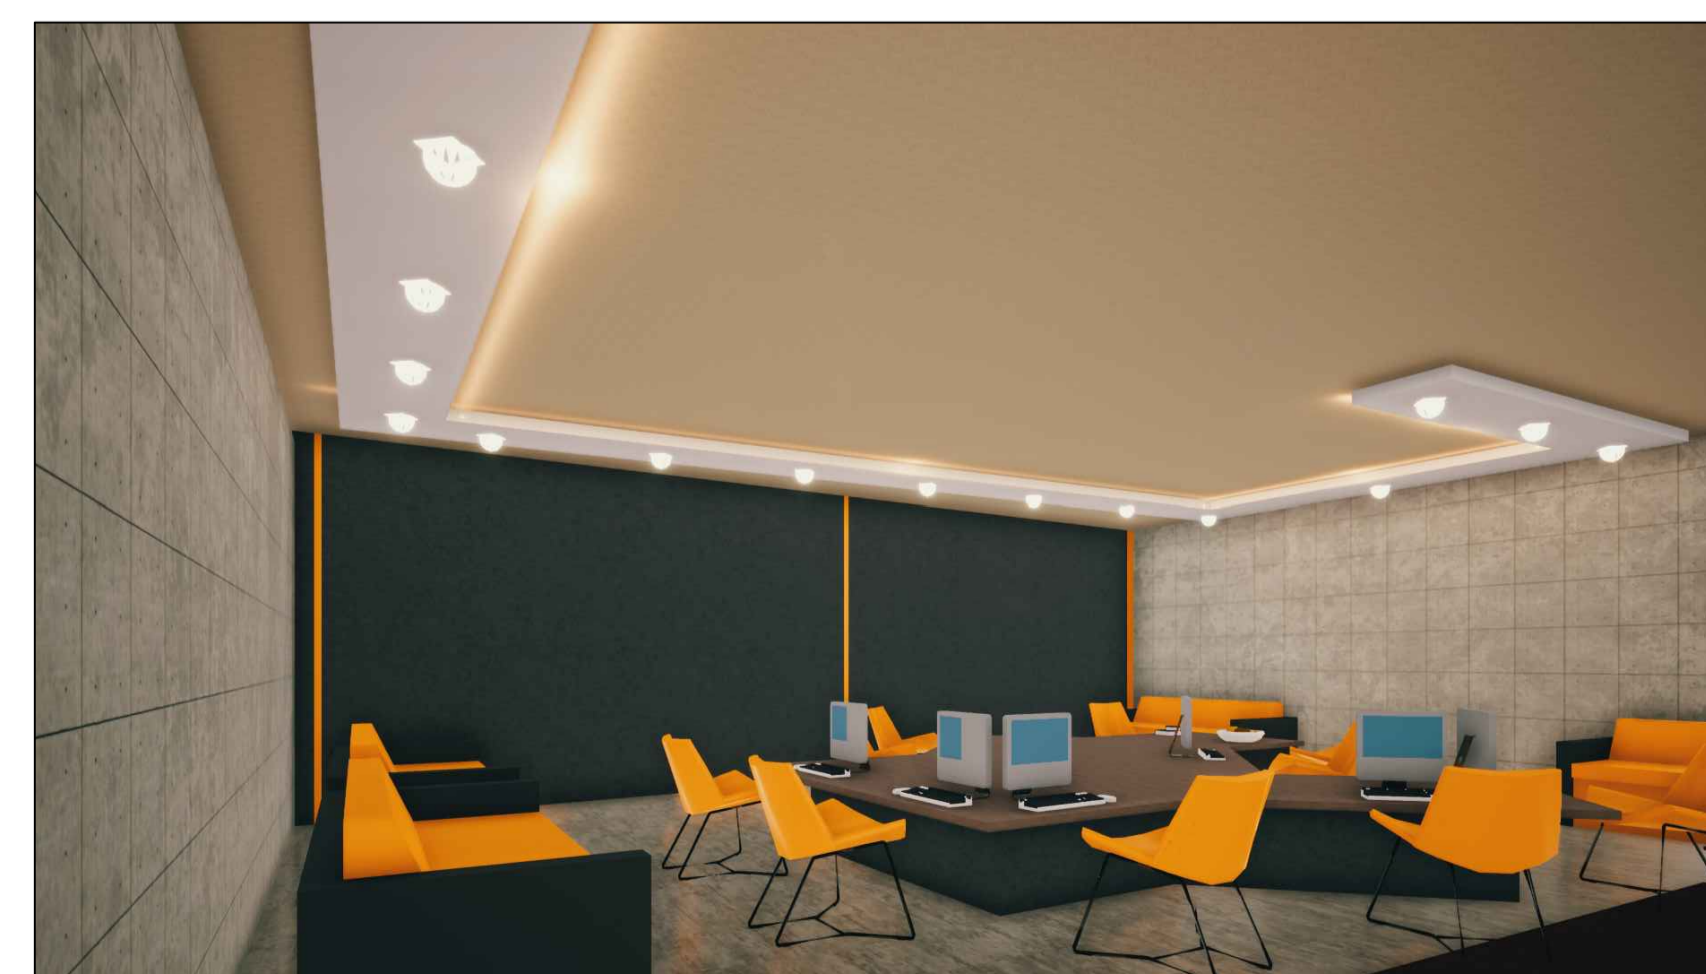

PROJECT : DURSHAL ACCESS CENTER
SWAT

OWNER : KPIT BOARD




CEMS-AFKAR JV
Creative Engineering & Management
Services Peshawar Office Address:
Sheikh Yaseen Tower 5th Floor Office
NO 503
Phone : 5702955
Email: info@cemaglobal.org

PLOT NO.	OWNED	GOVERNMENTAL	LOCATION
	----	--	GAMBAR COMMERCIAL


ARCHITECT	ENG. Z.K	M.E.P ENG	ENG. HAMZA
DRAWN BY	ENG. W.A	STR. ENG	ENG. ARIFULLAH
PROJ. NO.	03	CHECKED	Z.K
DRG. TYPE	ARCHITECTURE	DATE	7-12-2021

TITLE : SECTIONAL DETAILS

SCALE	TOTAL SHEETS : 27	SHEET
1/100		AR-25

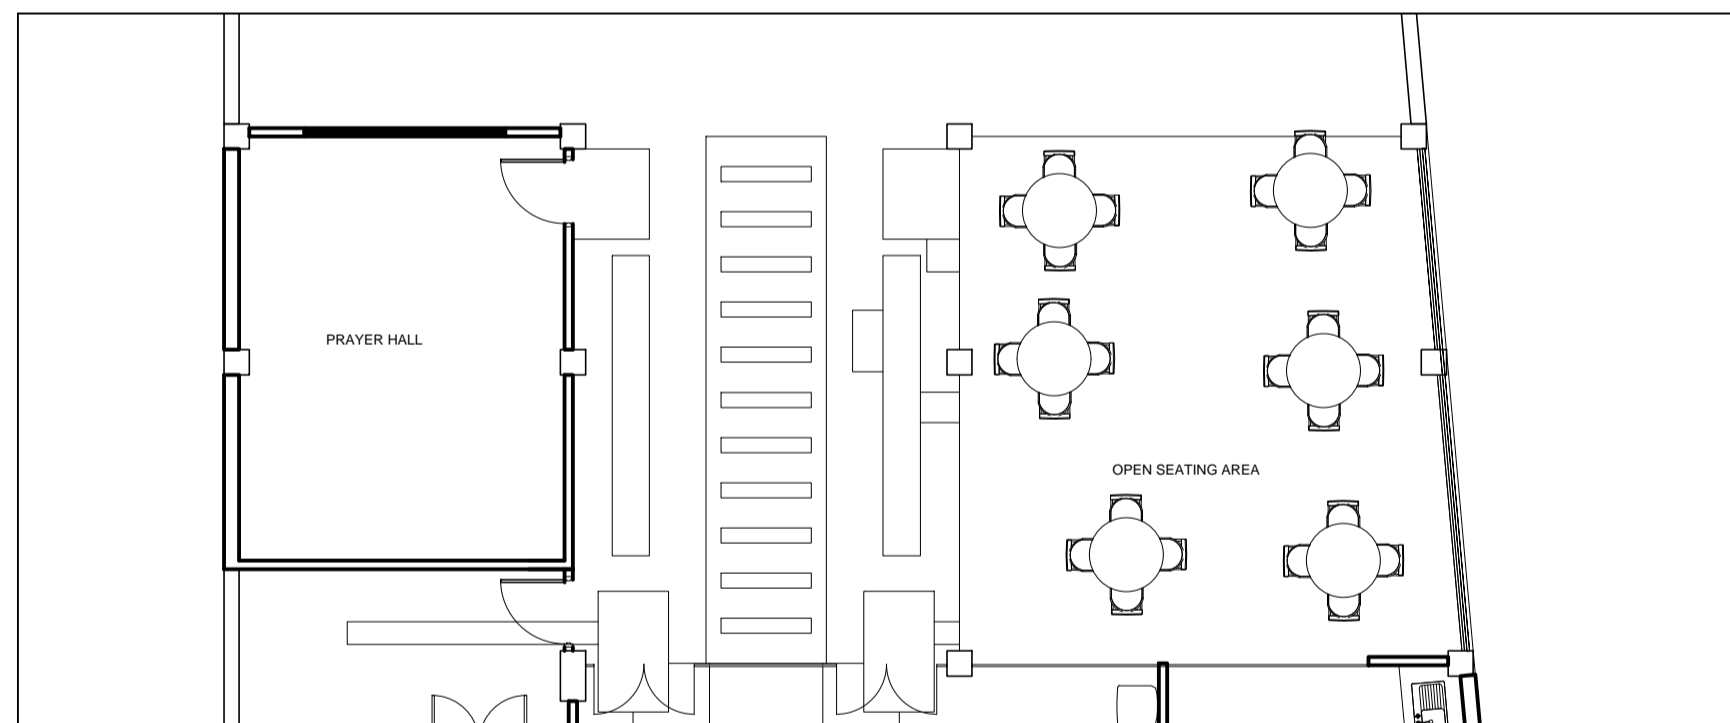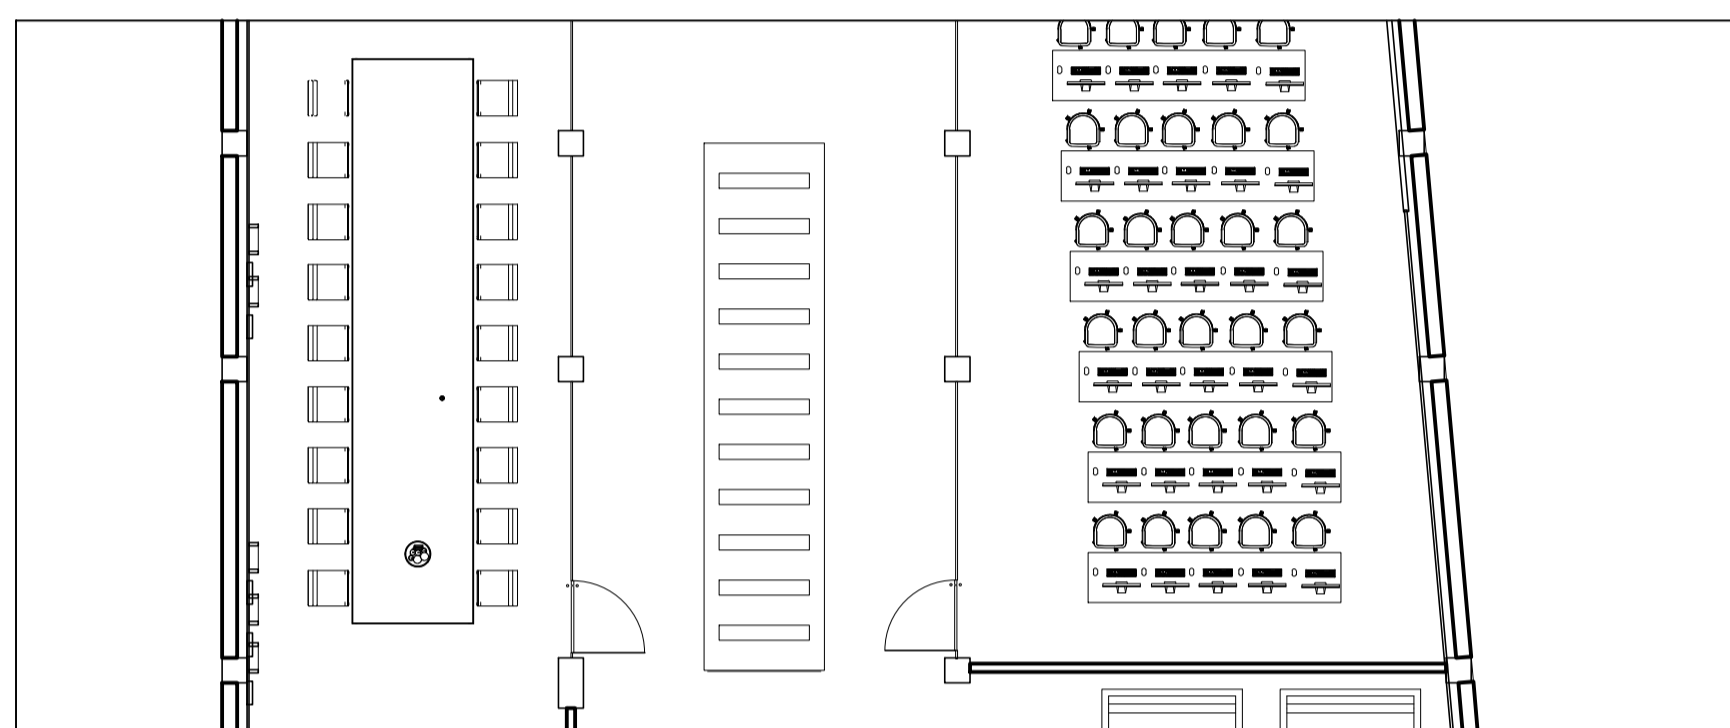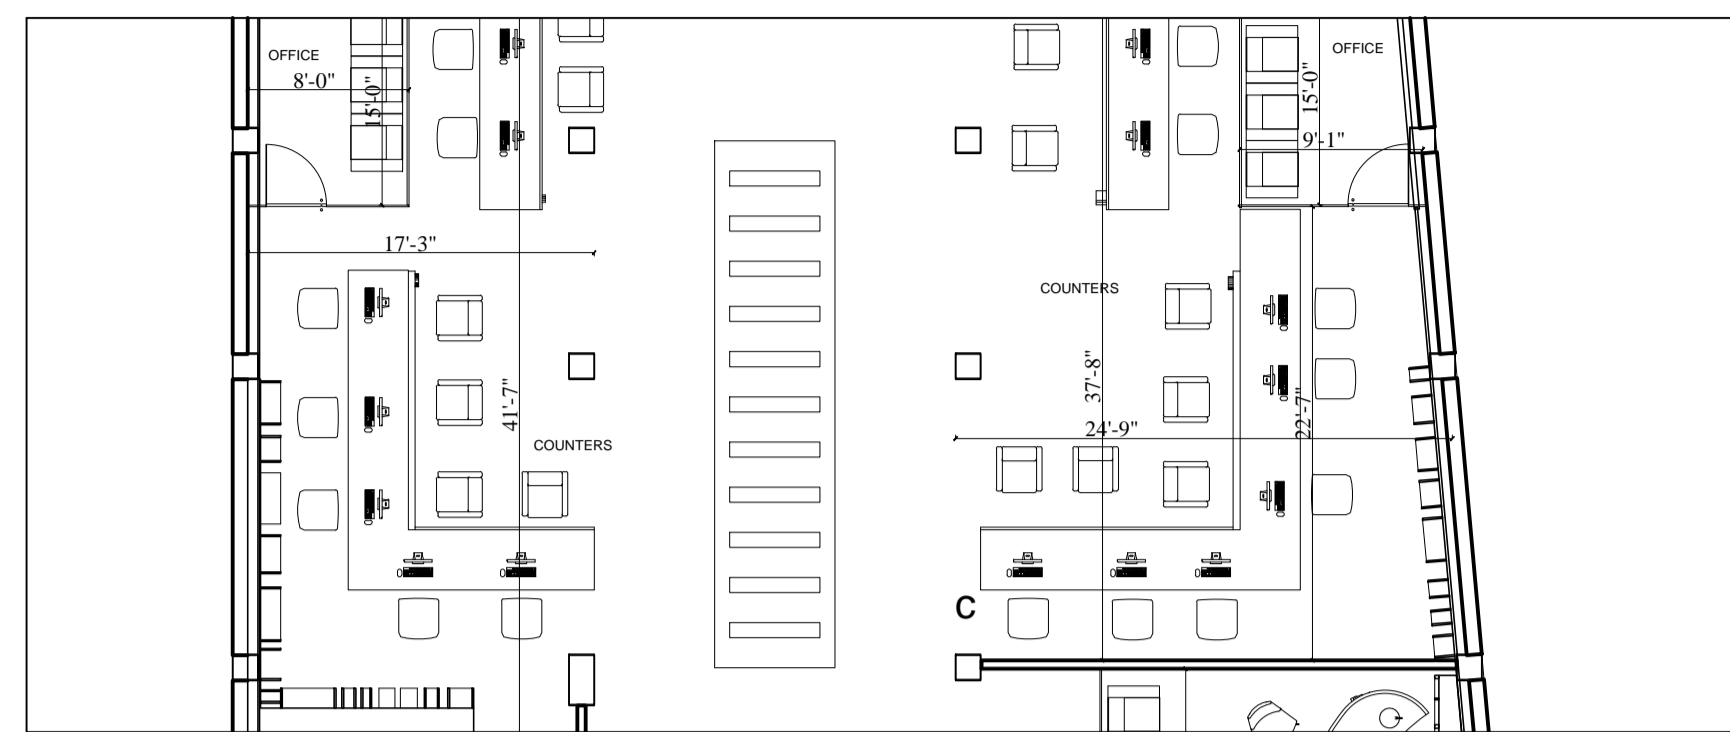


GAP FOR LIGHTING
GYPSUM BOARD CEILING

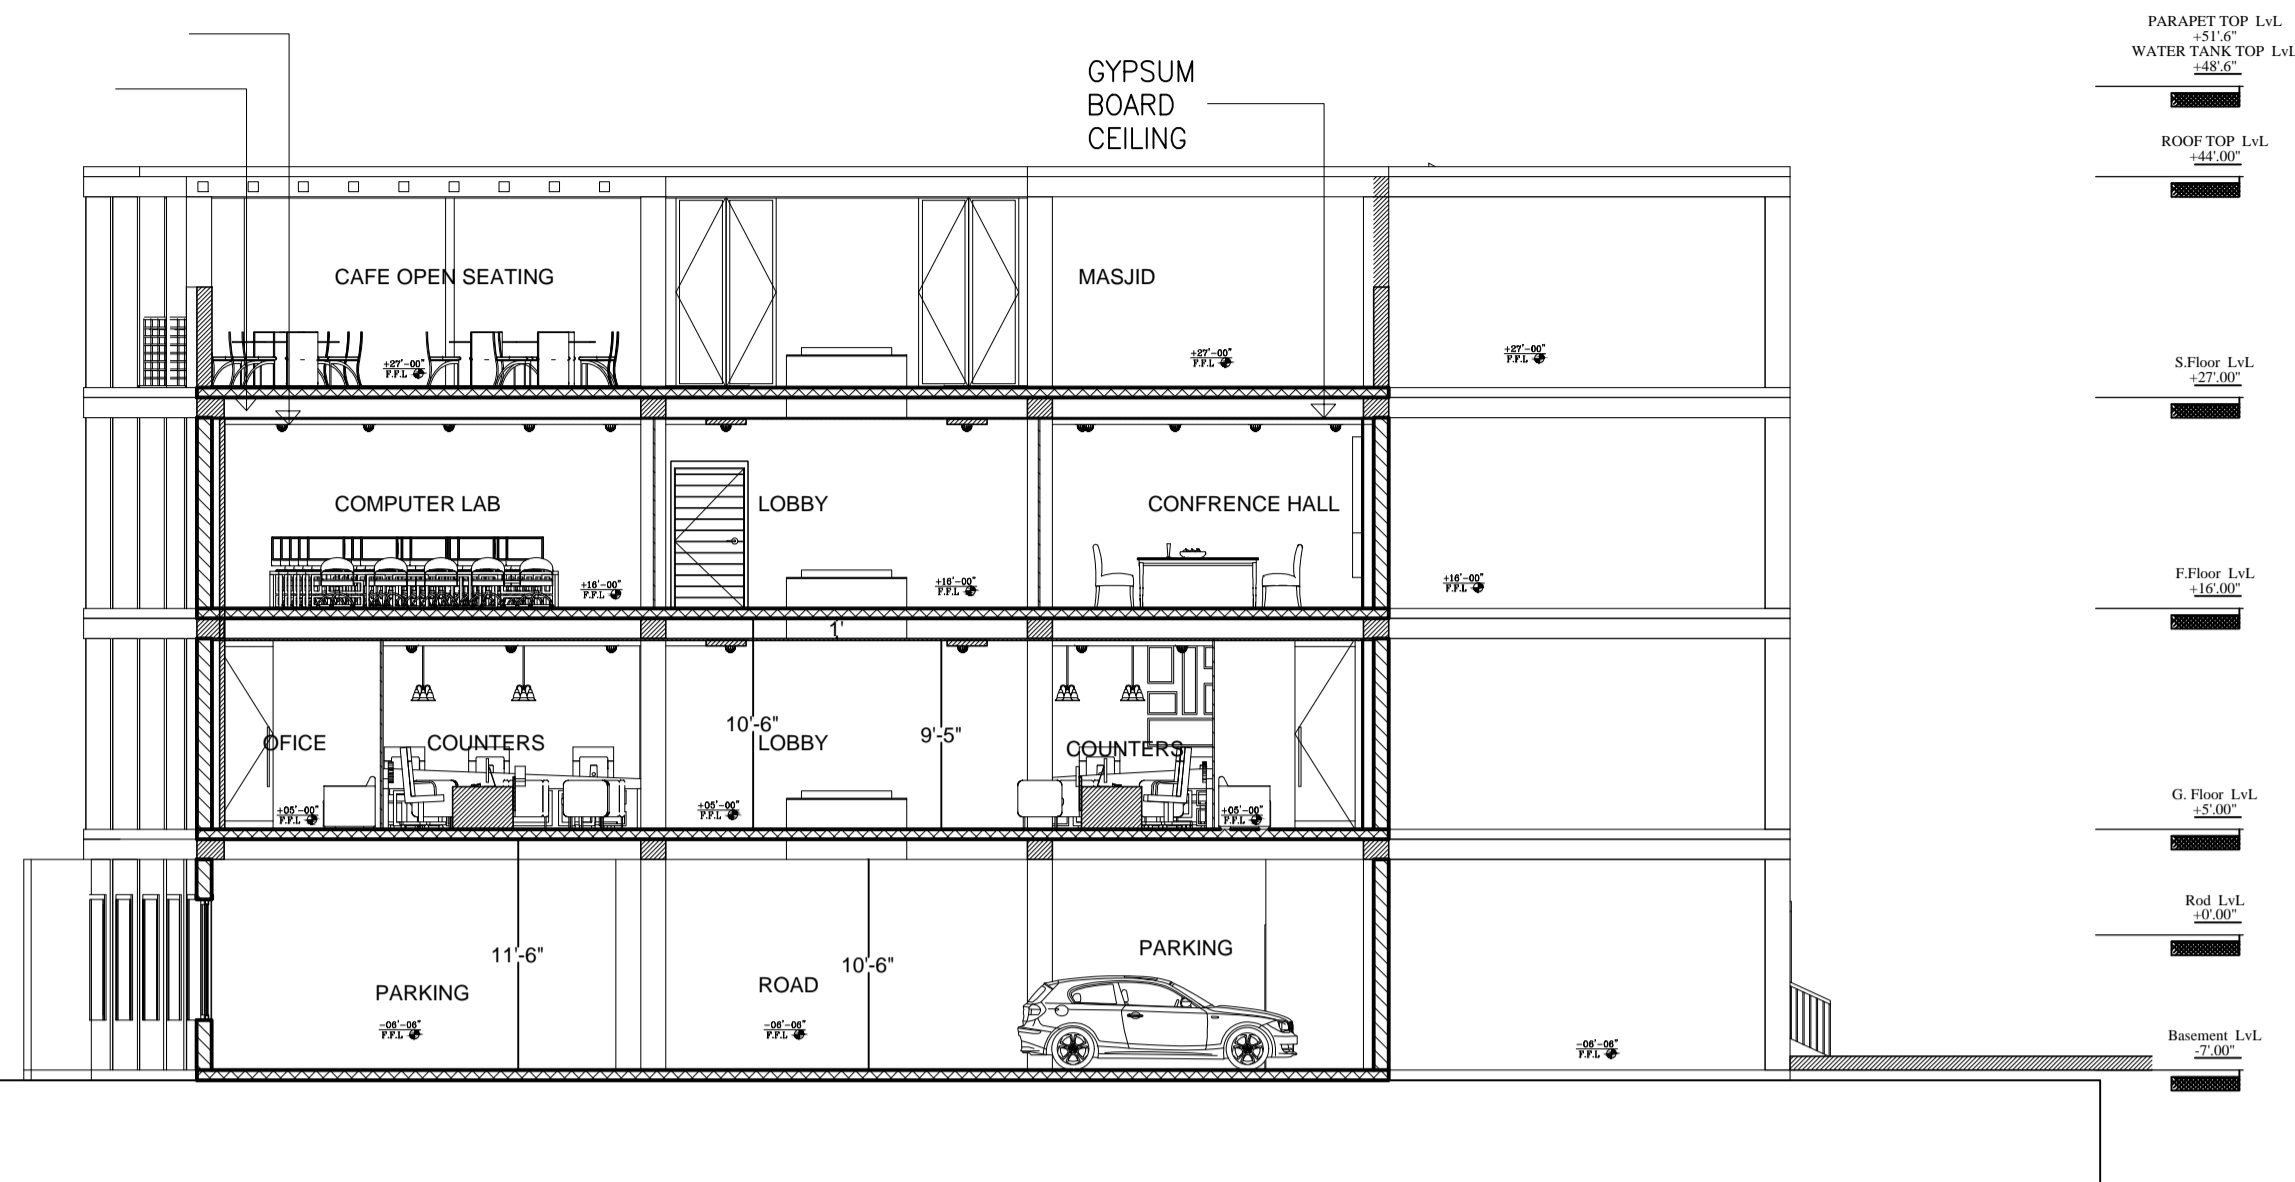

SECTION B-B'



GROUND FLOOR LOBBY

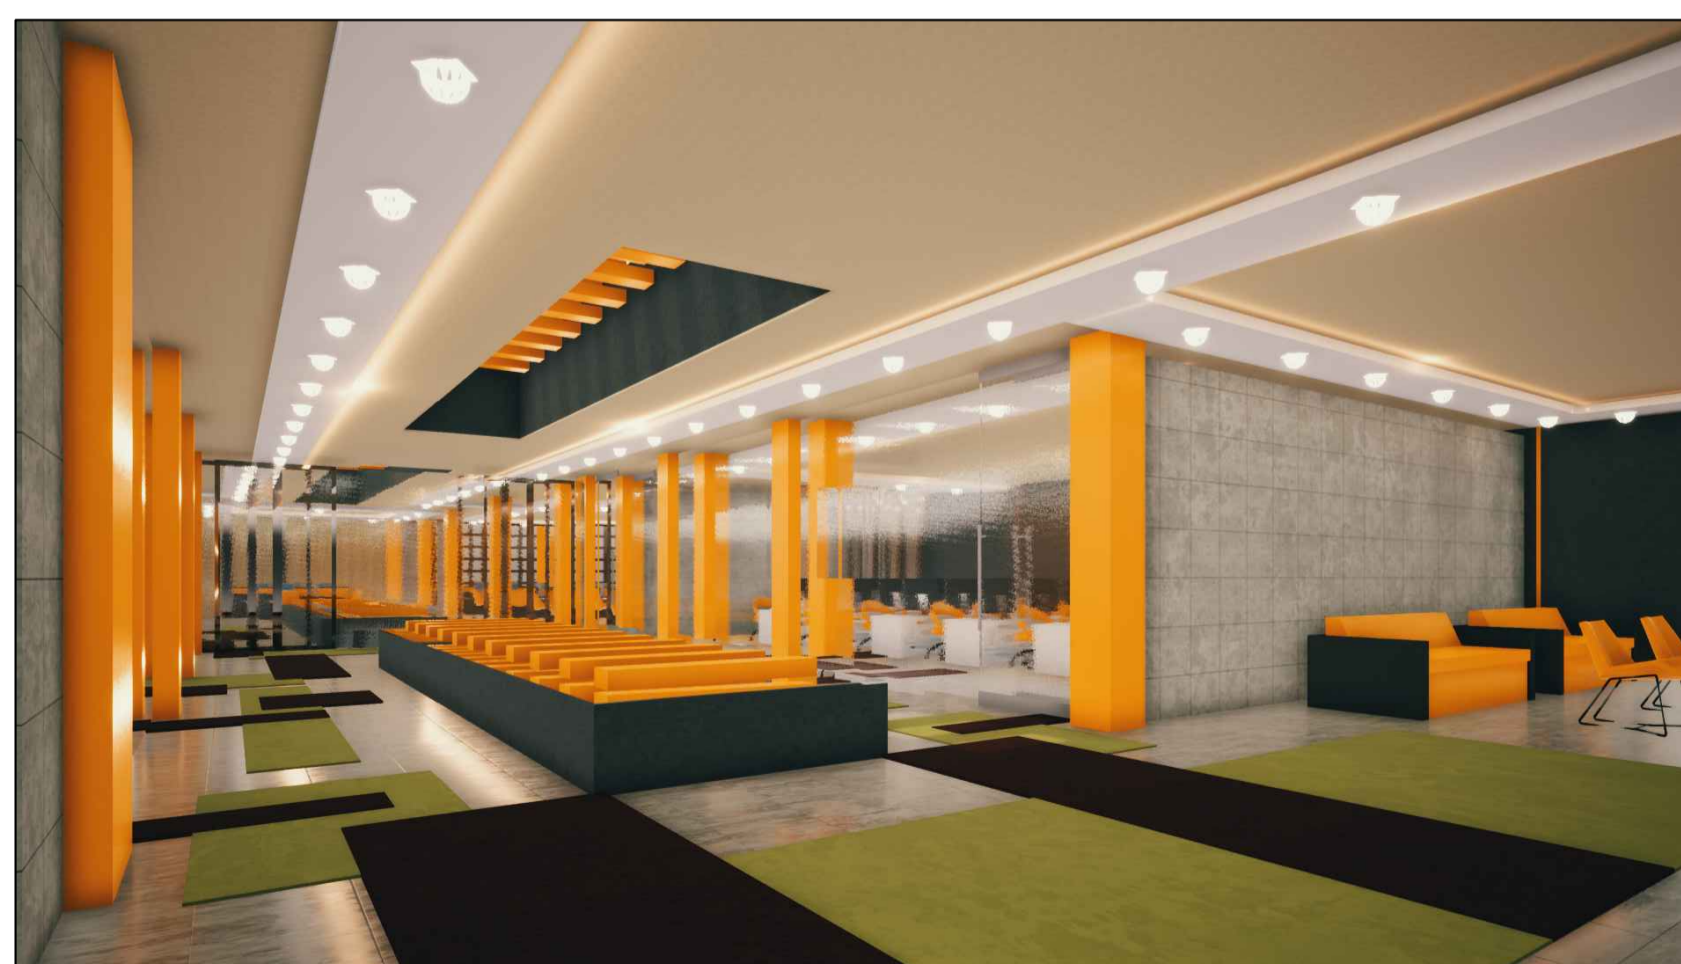

FIRST FLOOR LOBBY

SECOND FLOOR CAFE OPEN SEATING

PROJECT : DURSHAL ACCESS CENTER
SWAT

OWNER : KPIT BOARD



CEMS-AFKAR JV
Creative Engineering & Management
Services Peshawar Office Address:
Sheikh Yaseen Tower 5th Floor Office
NO 503
Phone : 5702955
Email: info@cemglobal.org

PLOT NO.	OWNED	GOVERNMENTAL	LOCATION
----	---	---	GAMBAR COMMERCIAL



ARCHITECT	ENG. Z.K	M.E.P ENG	ENG. HAMZA
DRAWN BY	ENG. W.A	STR. ENG	ENG. ARIFULLAH
PROJ. NO.	03	CHECKED	Z.K
DRG. TYPE	ARCHITECTURE	DATE	7-12-2021

TITLE : SECTIONAL DETAILS


SCALE	TOTAL SHEETS : 27	SHEET
1/100		AR-26

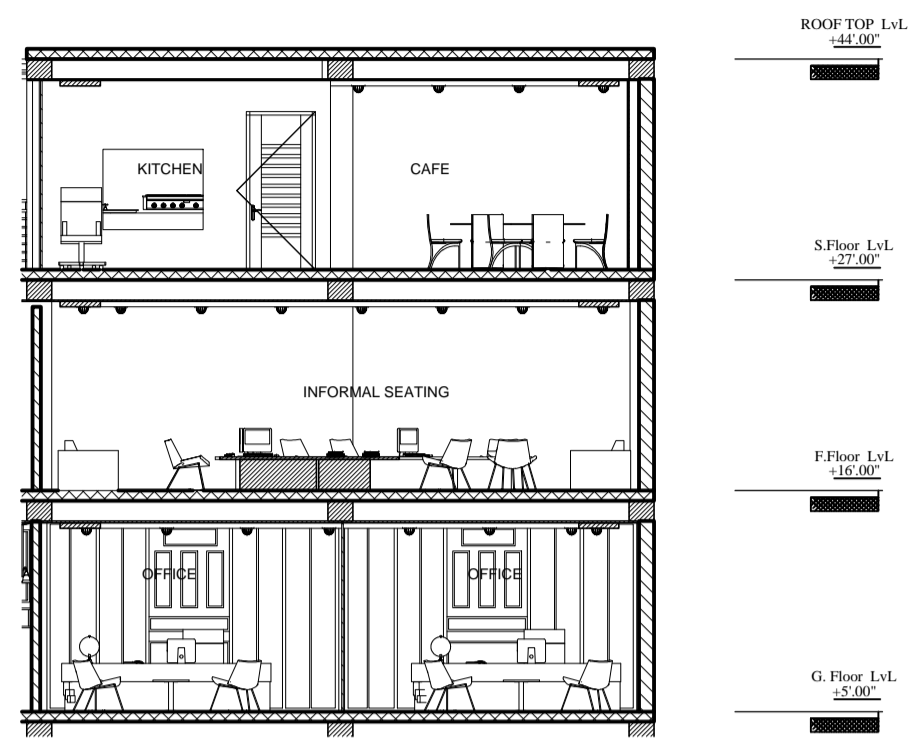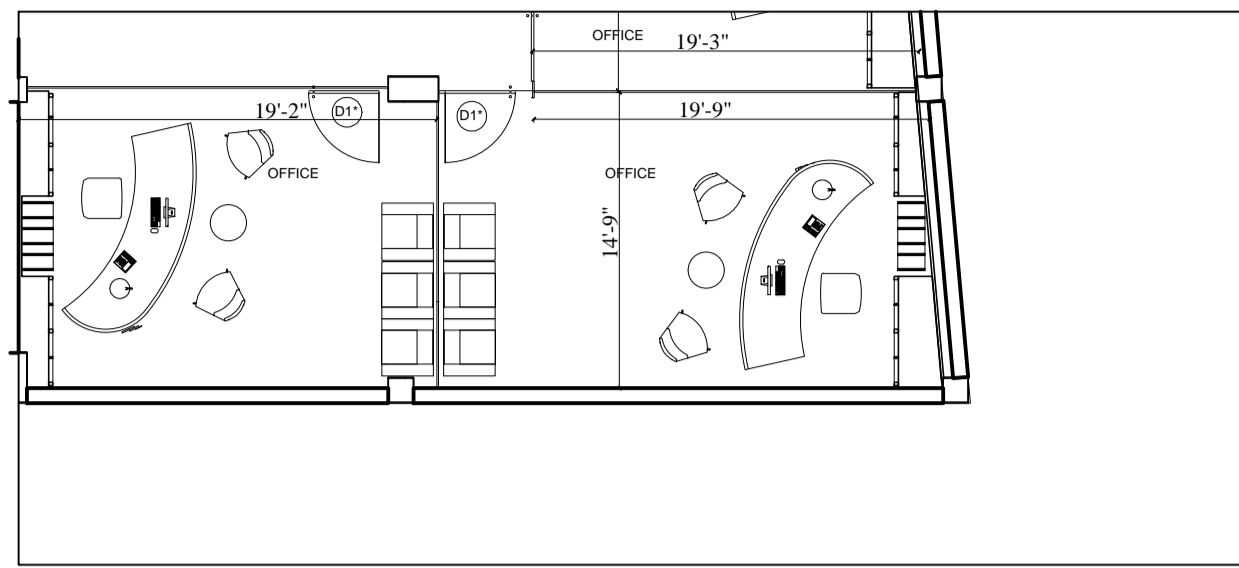


OFFICE, INFORMAL SEATING , CAFE

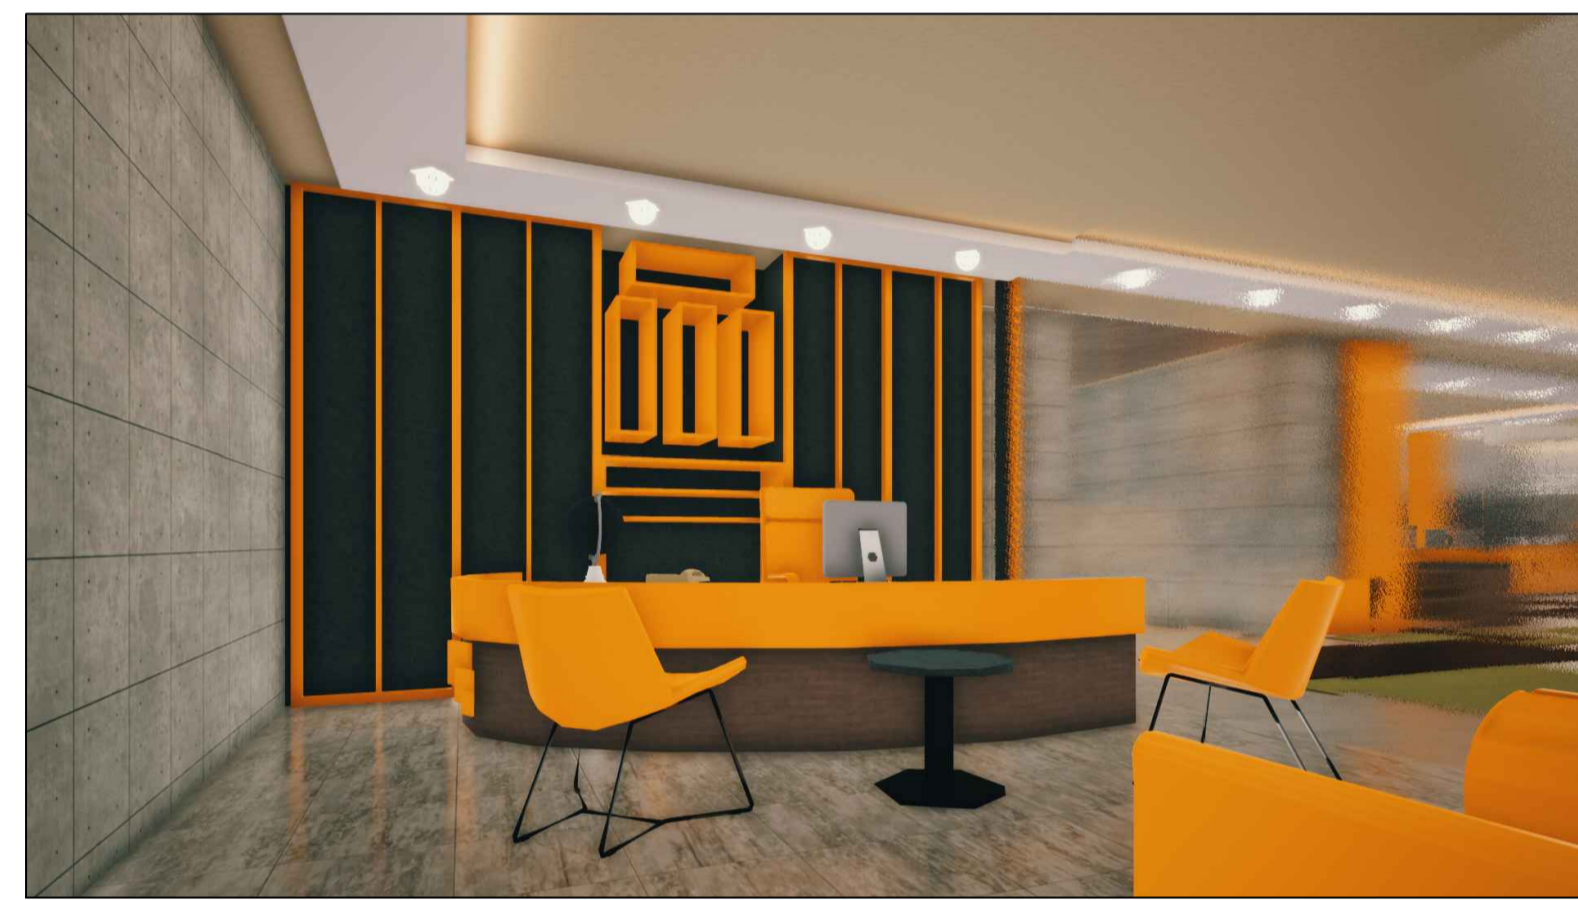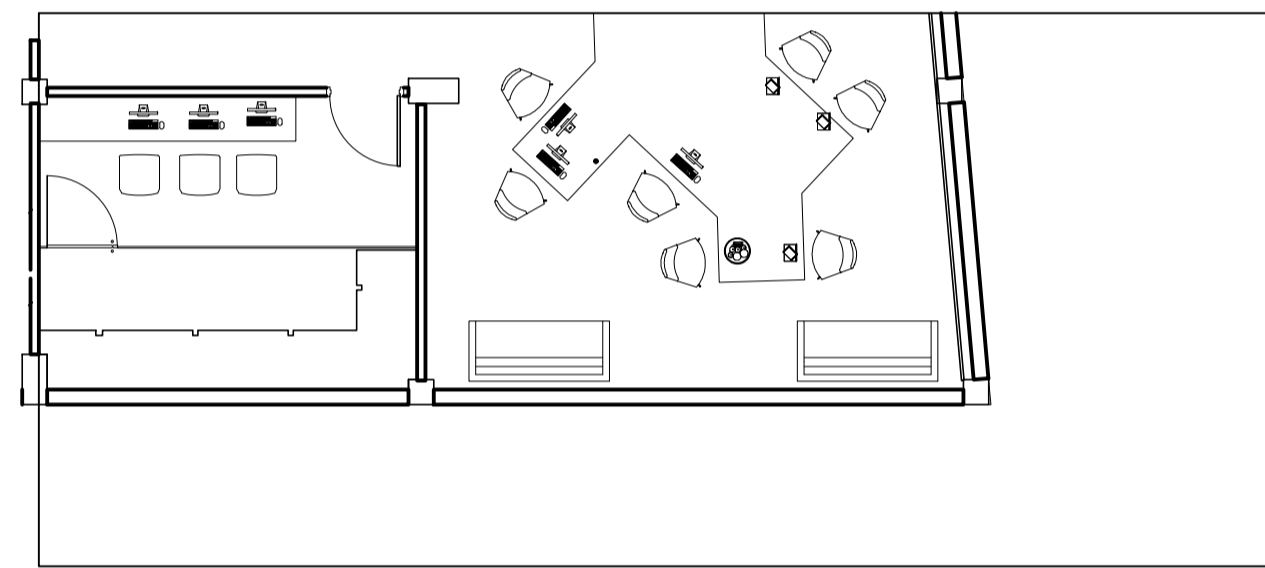


MANAGER OFFICE

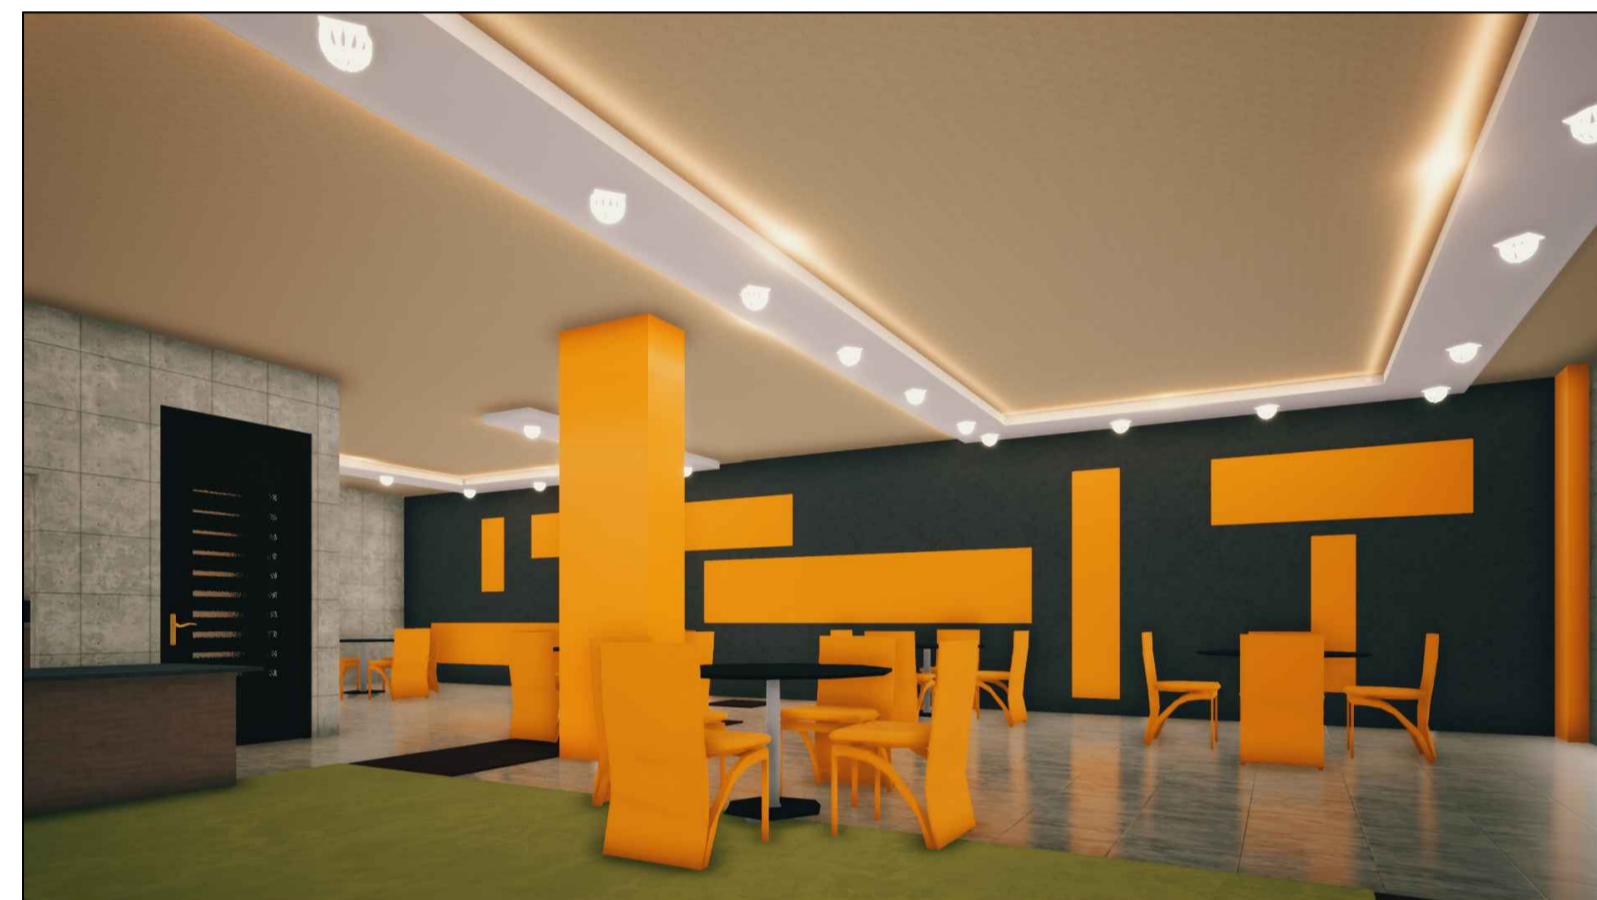

CAFE

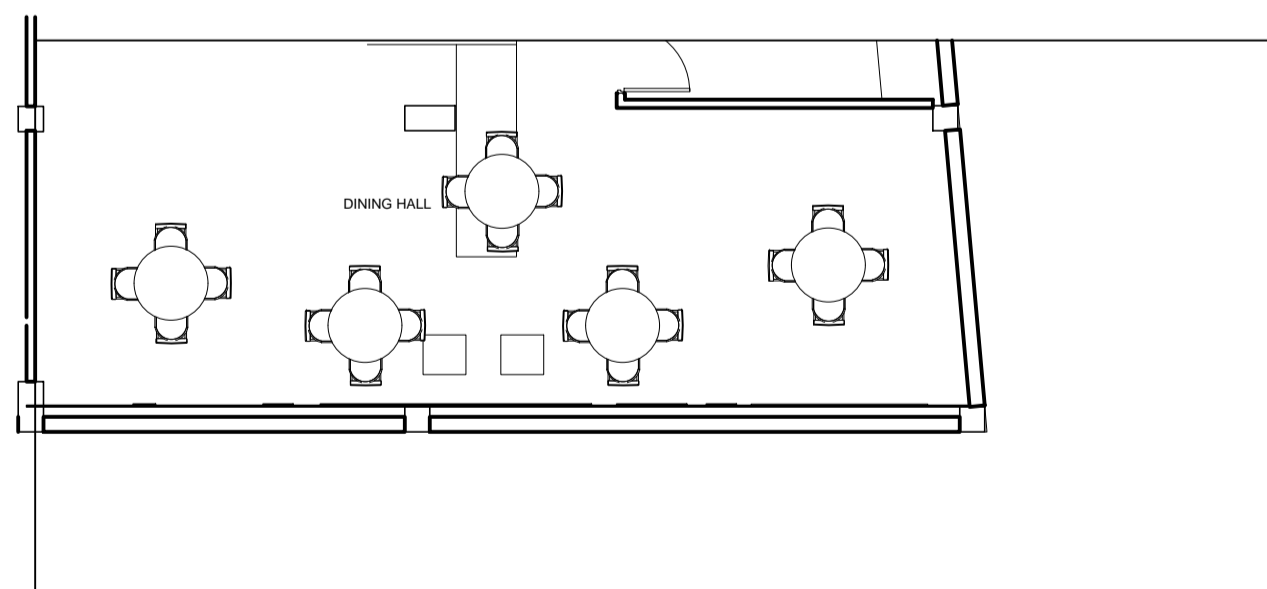

INFORMAL SEATING

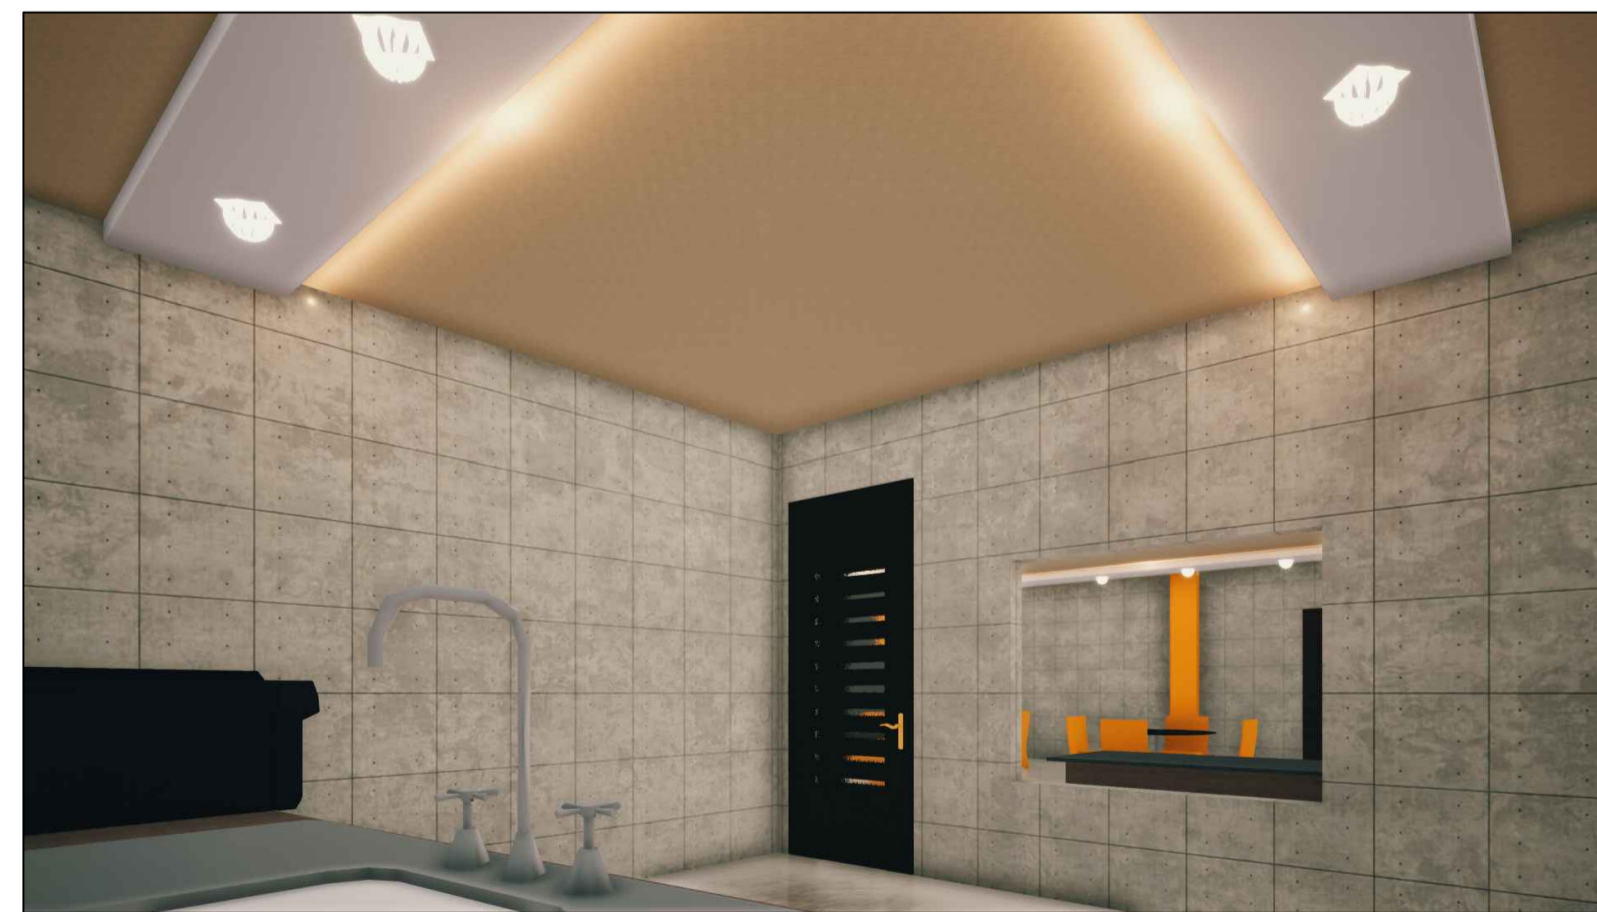

CAFE KITCHEN

PROJECT : DURSHAL ACCESS CENTER
SWAT

OWNER : KPIT BOARD

CEMS-AFKAR JV
Creative Engineering & Management
Services Peshawar Office Address:
Sheikh Yaseen Tower 5th Floor Office
NO 503
Phone : 5702955
Email: info@cemglobal.org

PLOT NO.	OWNED	GOVERNMENTAL	LOCATION
----	---	---	DAMBAR COMMERCIAL

ARCHITECT	ENG. Z.K	M.E.P ENG	ENG. HAMZA
DRAWN BY	ENG. W.A	STR. ENG	ENG. ARIFULLAH
PROJ. NO.	03	CHECKED	Z.K
DRG. TYPE	ARCHITECTURE	DATE	7-12-2021

TITLE : SECTIONAL DETAILS

SCALE	TOTAL SHEETS : 27	SHEET
1/100		AR-27

SEWERAGE

3 - GENERAL NOTES

- 1 - PLUMBING SERVICES SHALL BE CO-ORDINATED WITH OTHER SERVICES SUCH AS ELECTRICAL, HVAC ETC, TO AVOID CONFLICT OR INTERFERENCE BEFORE INSTALLATION.
- 2 - PIPE PASSING THROUGH WALL, FLOOR OR ROOF SHALL PASS THROUGH SLEEVES
- 3 - PROVIDE WALL CLEAN OUT (WCO) ON ALL VERTICAL STACKS OF WASTE SOIL & ROOF DRAINAGE PIPE ON EACH FLOOR
- 4 - DRAINAGE STACKS SHALL BE CONNECTED TO UNDERGROUND DRAIN PIPE BY EITHER 90° LARGE/LONG RADIUS BEND OR TWO 45° BENDS.
- 5 - PIPE SIZES ARE INCHES.
- 6 - SIZE OF FLOOR DRAIN UNLESS OTHERWISE STATED SHALL BE SAME AS THE SIZE OF OUTLET DRAIN PIPE.
- 7 - WHEREVER FLOOR DRAIN / TRAP IS SHOWN, SLOPE FLOOR TOWARDS DRAIN/TRAP.
- 8 - VENT PIPES THROUGH ROOF SHALL BE TERMINATED AT LEAST 6 INCHES ABOVE FINISHED ROOF LEVEL & NOT LESS THEN 12 INCHES FROM VERTICAL SURFACE. EACH VENT TERMINAL SHALL BE MADE WATER TIGHT WITH THE ROOF BY PROPER FLASHING CLAMPING.
- 9 - WHERE THE CHANGE OF DIRECTION IS 45° OR LESS IT IS NOT NECESSARY TO PROVIDE A CLEAN OUT BUT WHEN THE CHANGE IN DIRECTION IS MORE THAN 45°, A CLEAN OUT SHOULD BE REQUIRED.
- 10 - CLEAN OUTS SHALL BE PROVIDED FLUSH WITH FLOORS.
- 11 - ALL TRAPS AND FLOOR DRAINS SHALL HAVE A WATER SEAL NOT LESS THAN 2 INCHES.
- 12 - PROVIDE TEMPERATURE RELIEF VALVES OR ENERGY SHUT OFF DEVICES FOR ALL EQUIPMENT USED FOR THE HEATING OR STORAGE OF HOT WATER.
- 13 - ACCESS PANEL FOR PIPES SHALL BE PROVIDED IN DUCTS AS PER ENGINEER INSTRUCTIONS & REQUIREM OF SITE.
- 14 - PROVIDE GATE VALVE ON EACH ENTRY TO TOILETS.
- 15 - CONTRACTOR SHALL BE RESPONSIBLE TO CONNECT THE REQUIRED DIAMETER OF THE WATER SUPPLY PIPE TO THE EXISTING OVERHEAD TANK .
- 16 - CONTRACTOR SHALL BE RESPONSIBLE MAKE CONNECTION WITH THE EXISTING MANHOLE OF SANITARY DRAINAGE (SOIL AND WASTE) PIPE.

LEGEND		
S.no	Symbols	Description
01		INDIAN TYPE WATER CLOSET (W.C)
02		EUROPEON TYPE WATER CLOSET (W.C)
03		WASH HAND BASIN (W.B)
04		BATH TUB (B.T)
05		SHOWER TRAY (S.T)
06		KITCHEN SINK (K.S)
07		COOKING RANG (C.R)
08		SOIL MAIN HOLE (M.H)
09		WASTE MAIN HOLE (M.H)
10		FLOOR DRAIN (F.D)
11		WATER TAP (W.T)
12		SHOWER (S.H)
13		TOWEL RAIL (T.R)
14		FLOOR CLEAN OUT (FCO)
15		PIPE CLEAN OUT PLUG (PCO)
16		PAPER HOLDER (P.H)
17		MUSLIM SHOWER (M.S)
18		SOIL PIPE (S.P)
19		WASTE PIPE (W.P)
20		COLD WATER PIPE (C.W)
21		HOT WATER SUPPLY PIPE (HWS)
22		HOT WATER RETURN PIPE (HWR)



CEMS
Creative Engineering & Management Services
Prestige Tower Office Address:
Sheikh Yaseen Tower 8th Floor Office NO 808
Phone : 3702828
Email : info@cemsgulf.com




DESIGNED BY: Shehla Mubarak
DRAWN BY: ABDULLAH
CHECKED BY: Muhammed Ibrahim
DATE: OCTOBER, 2021

TITLE OF PROJECT: AS SHOW
SKILL: AKBAR ICHAN



TITLE OF DRAWING: NOTES AND LEGEND
CONSTRUCTION DRAWINGS


SCOPE OF SERVICE: PLUMBING

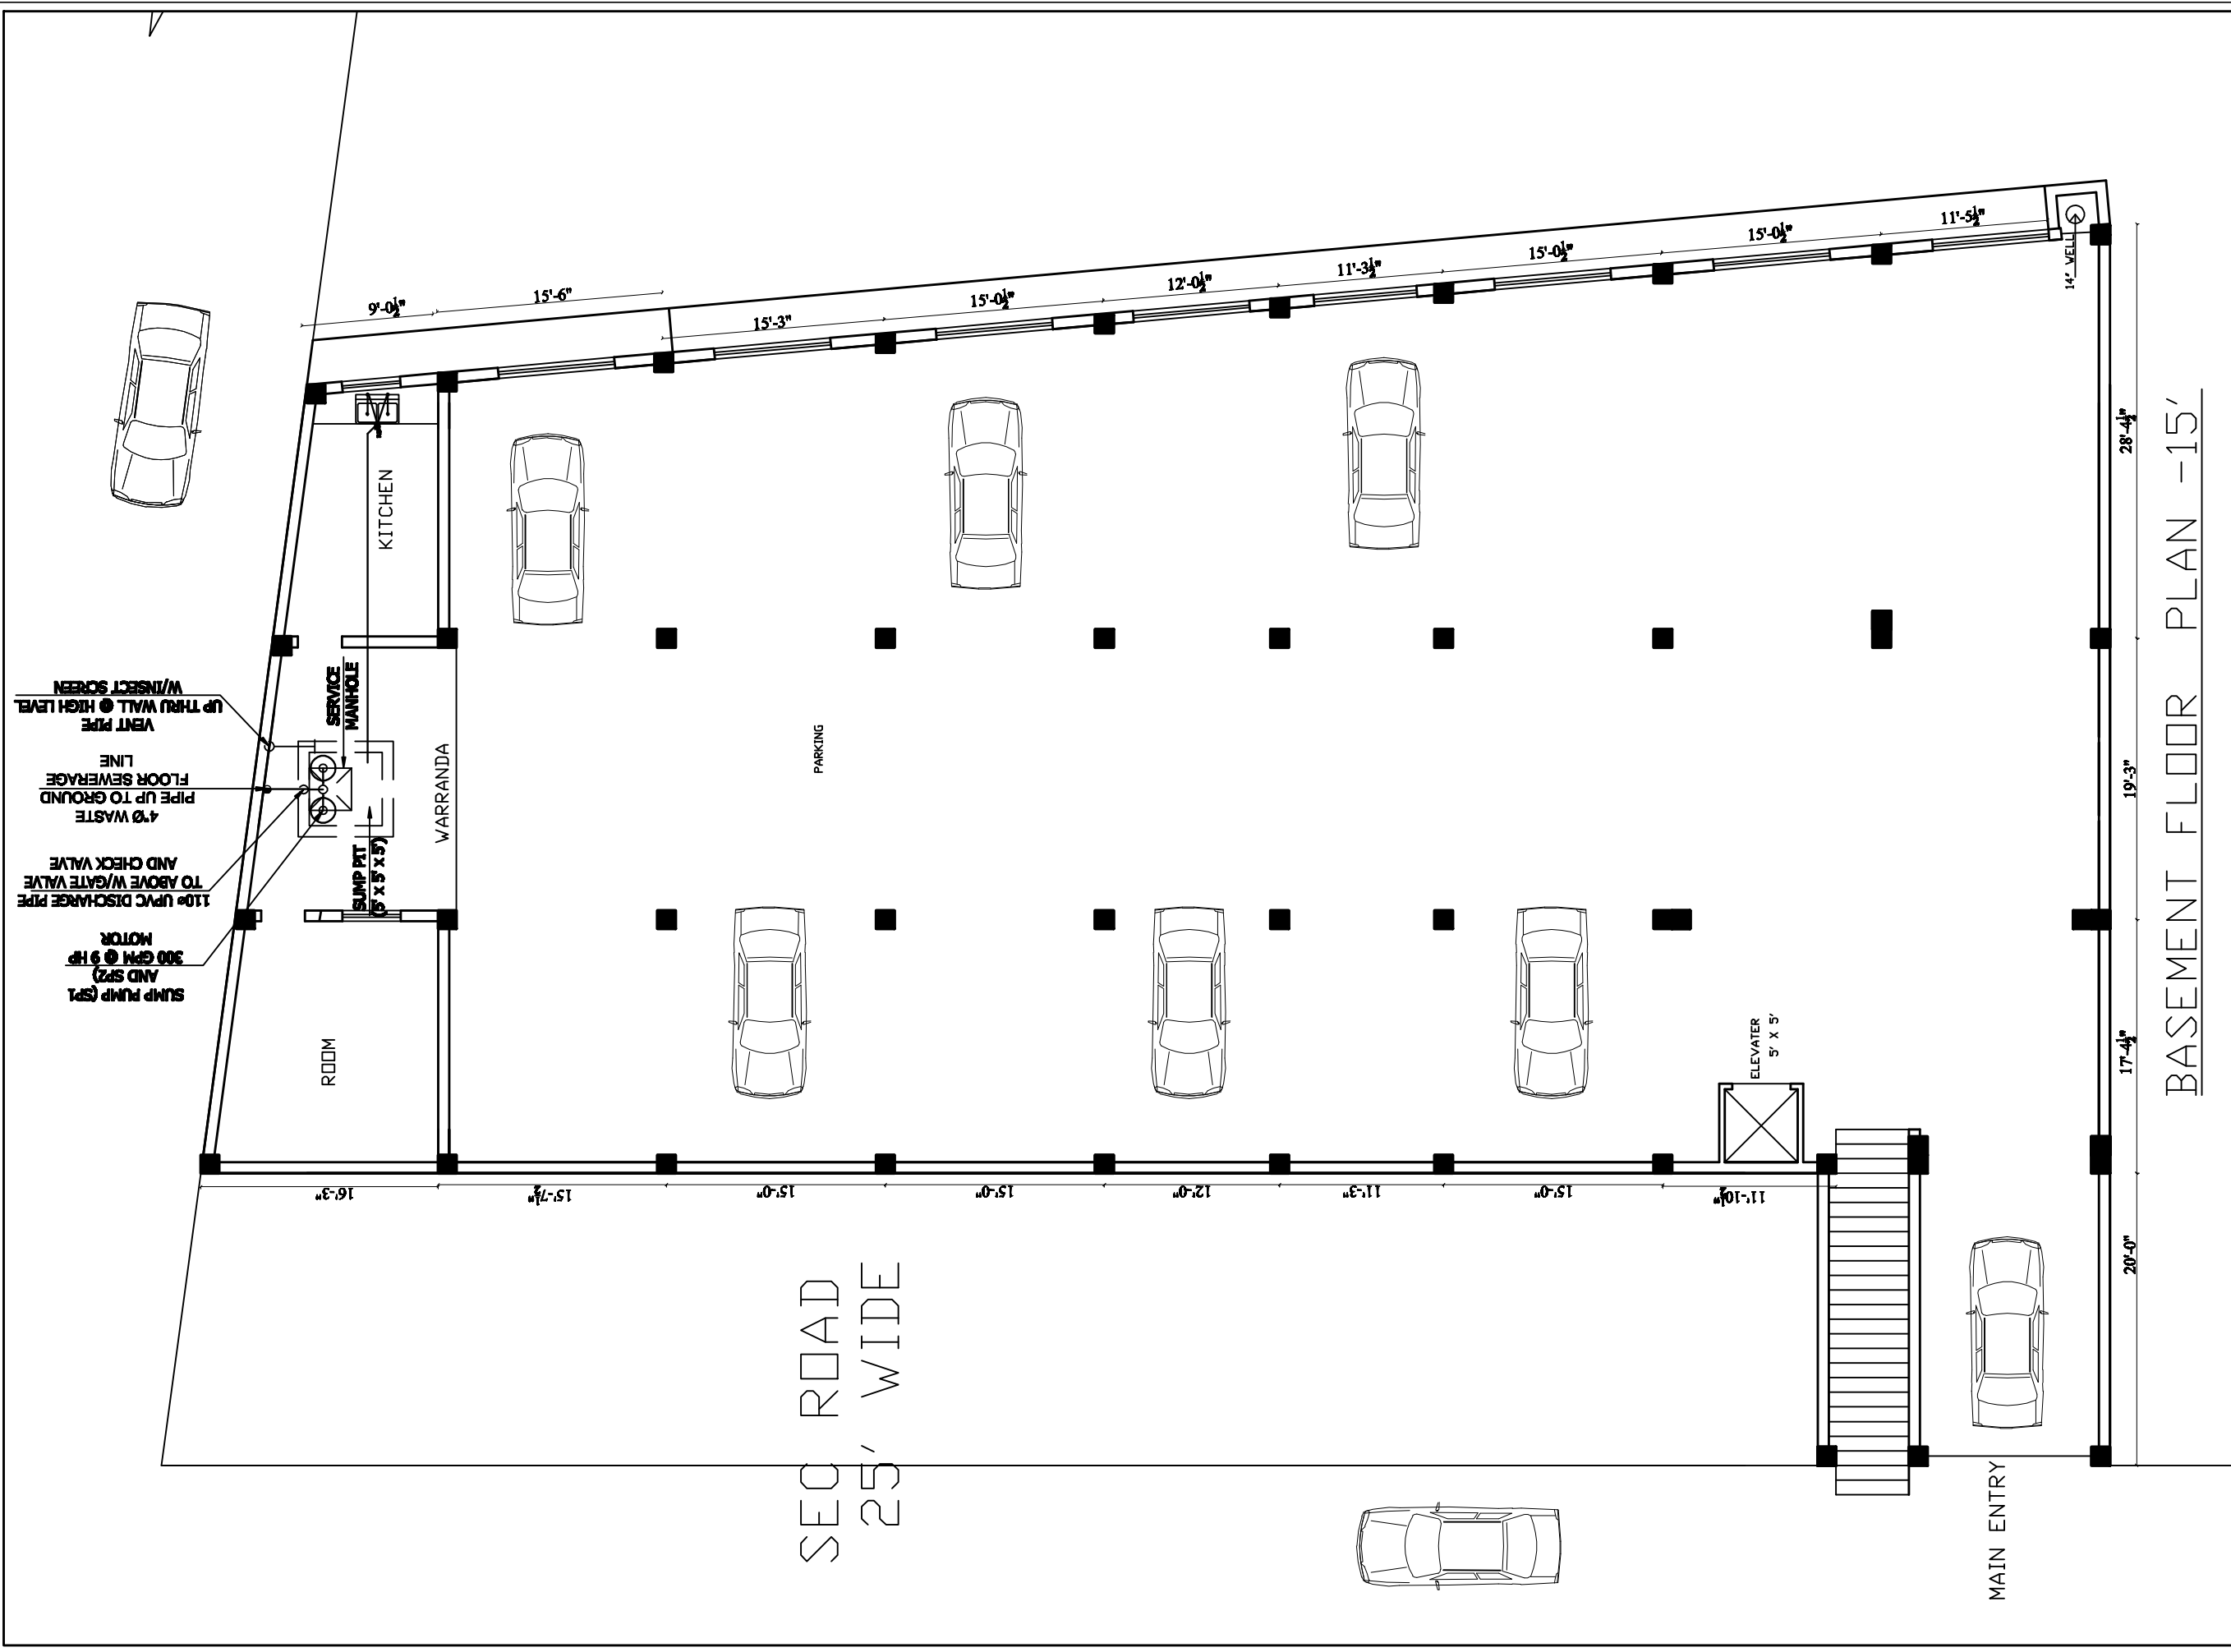REVISIONS: DRAWING NO: SEM-01




BASEMENT FLOOR PLAN -15'

 <p>CEMS Creative Engineering & Management Services Prestige Tower Office Address: Sheikh Yaseen Tower 8th Floor Office NO 808 Phone : 3702888 Email : info@cemsgroup.com</p>		<p>DESIGNED BY: Shehla Mubarak</p>	<p>DESIGNED BY: ABDULLAH</p>	<p>DATE: NOVEMBER, 2021</p>	<p>TITLE OF PROJECT: AS SHOW</p>	<p>TITLE OF DRAWING: CONSTRUCTION DRAWINGS</p>	<p>SCOPE OF SERVICE: PLUMBING</p>	<p>REVISIONS:</p>
		<p>APPROVED BY: Muhammad Sahal</p>	<p>APPROVED BY: Muhammad Sahal</p>	<p>DATE: NOVEMBER, 2021</p>	<p>SCALE: AS SHOW</p>	<p>CLIENT: AKBAR ICHAN</p>	<p>PROJECT NO: SENH-02</p>	

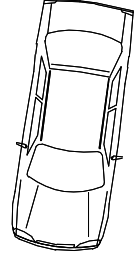


4" TO MAIN
DRAIN

4"Ø WASTE
PIPE FROM
BASEMENT FLOOR
SEWERAGE LINE

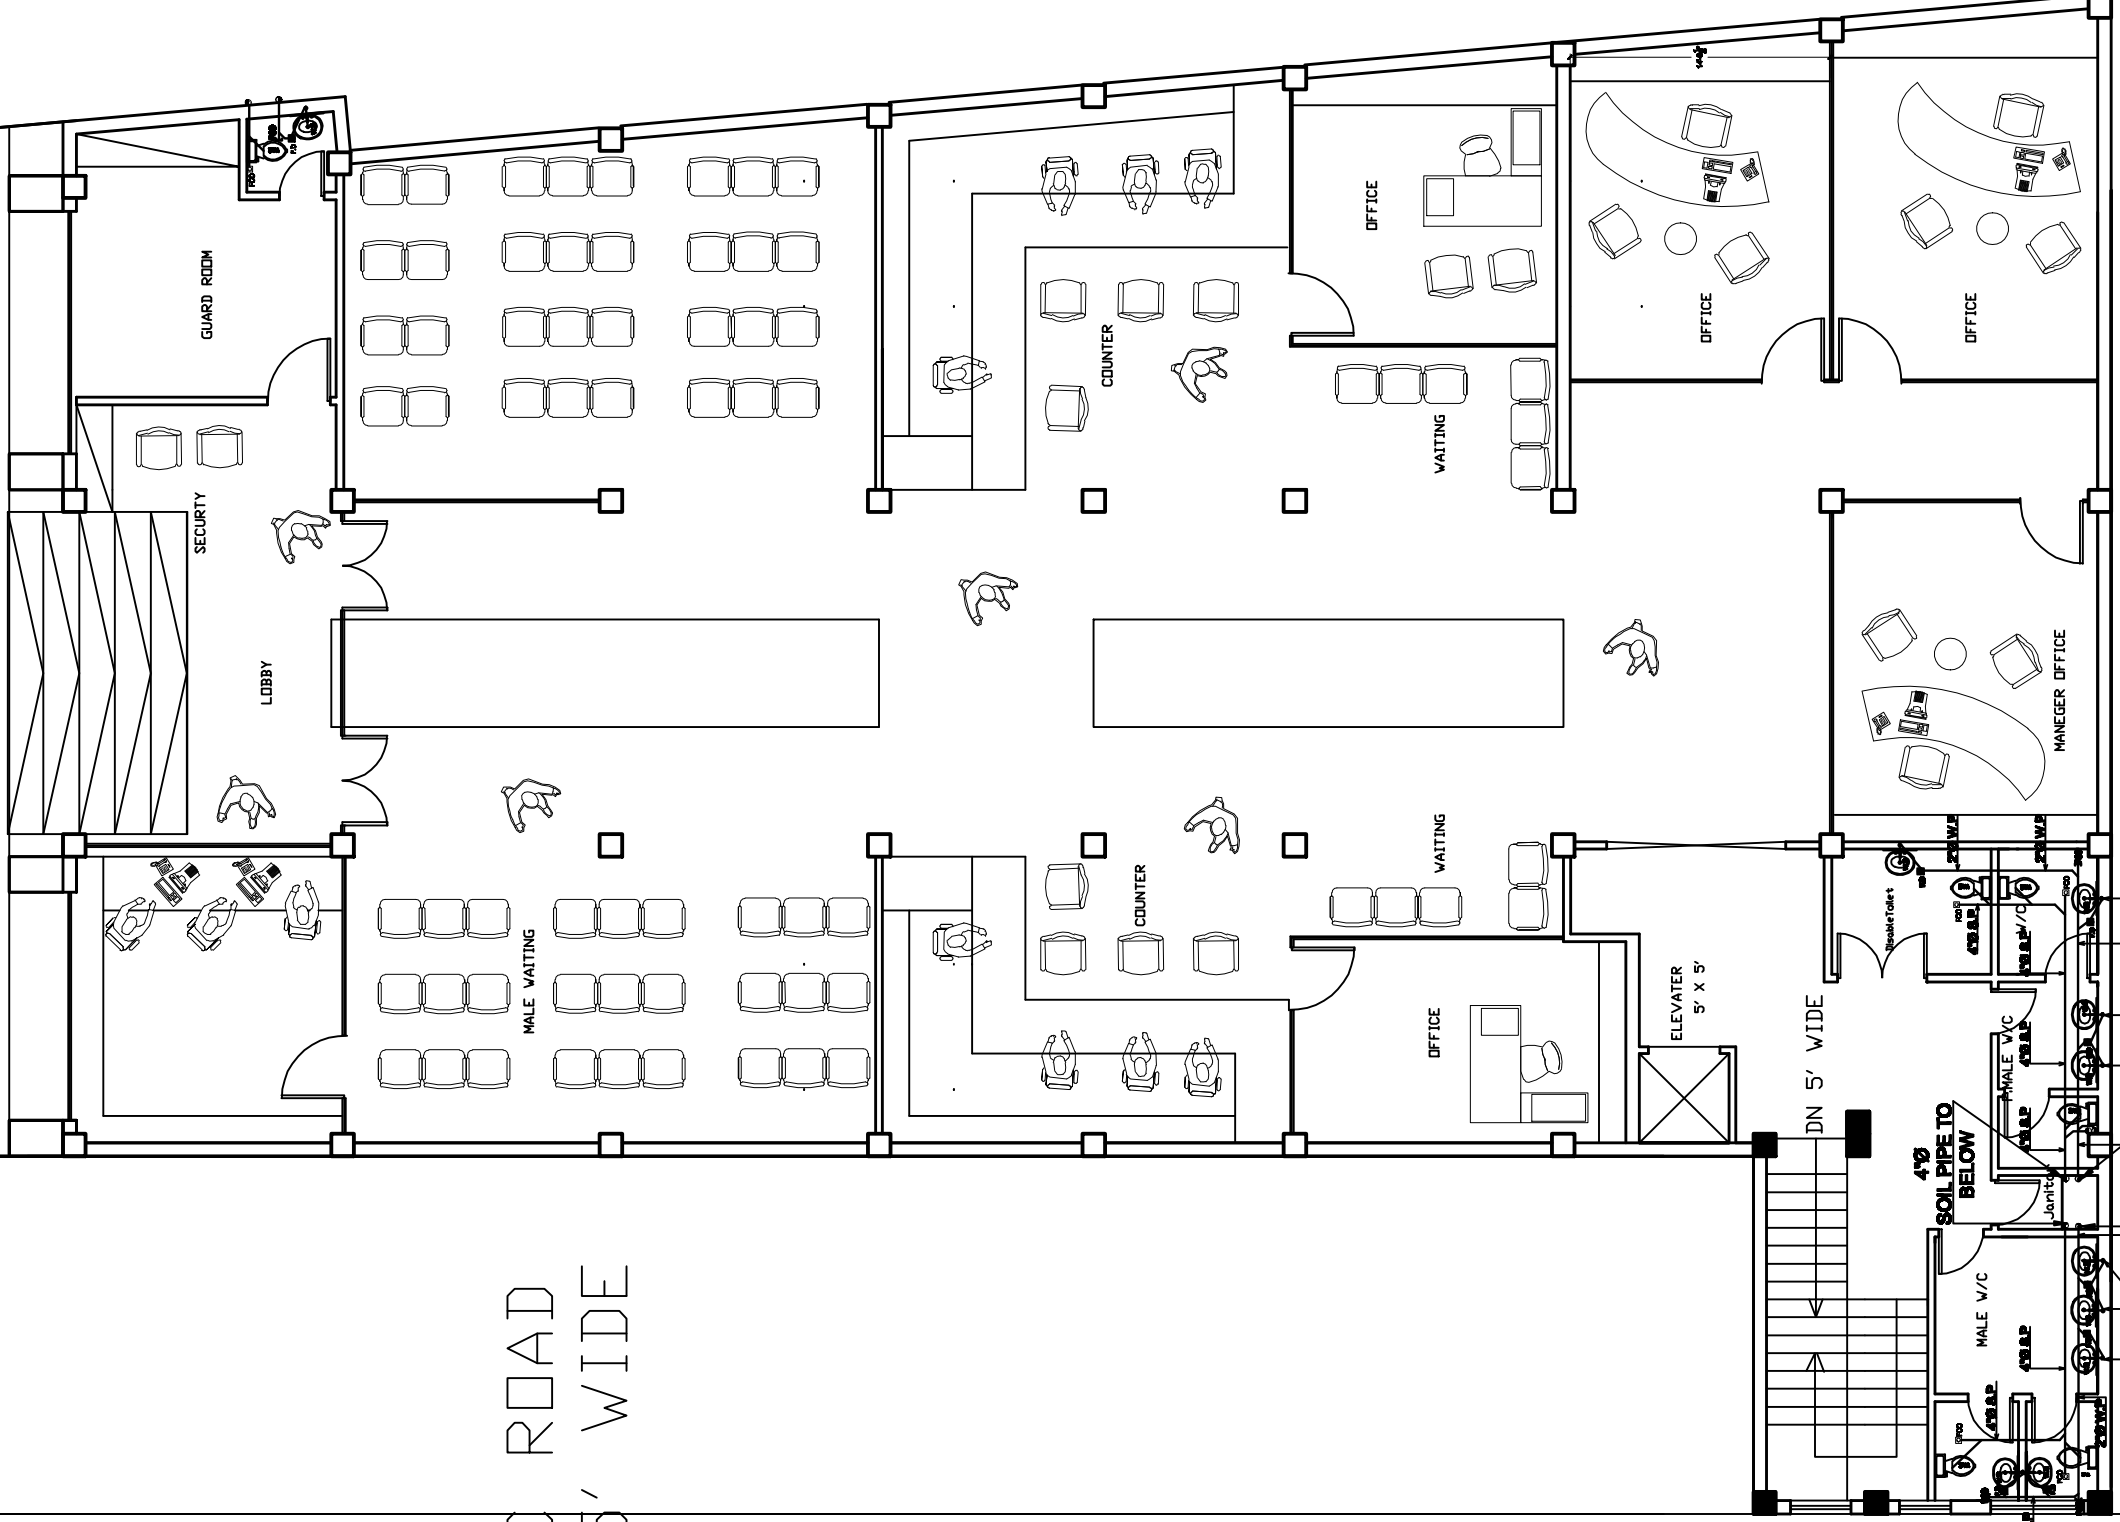

SEC ROAD
25' WIDE

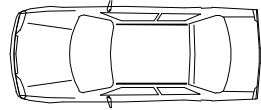

1ST FLOOR PLAN



CEMS
Creative Engineering & Management Services
Prestige Tower Office Address:
Sheikh Youssef Tower 8th Floor Office NO 808
Phone: 3792288
Email: info@cemsgulf.com



DESIGNED BY
Shehla Mubarak

CHECKED BY
**ABDULLAH
Muhammad Ibrahim**

DESIGNED BY
Muhammad Sahal

DATE
NOVEMBER, 2021

SCALE
AS SHOWN

CLIENT
AKBAR ICHAN

TITLE OF DRAWING
FIRST FLOOR PLAN

CONSTRUCTION DRAWINGS

DATE

PROJECT NO

REVISIONS

NO

DESCRIPTION

DATE

NO

NO

NO

NO

NO


NO

NO



NO


NO

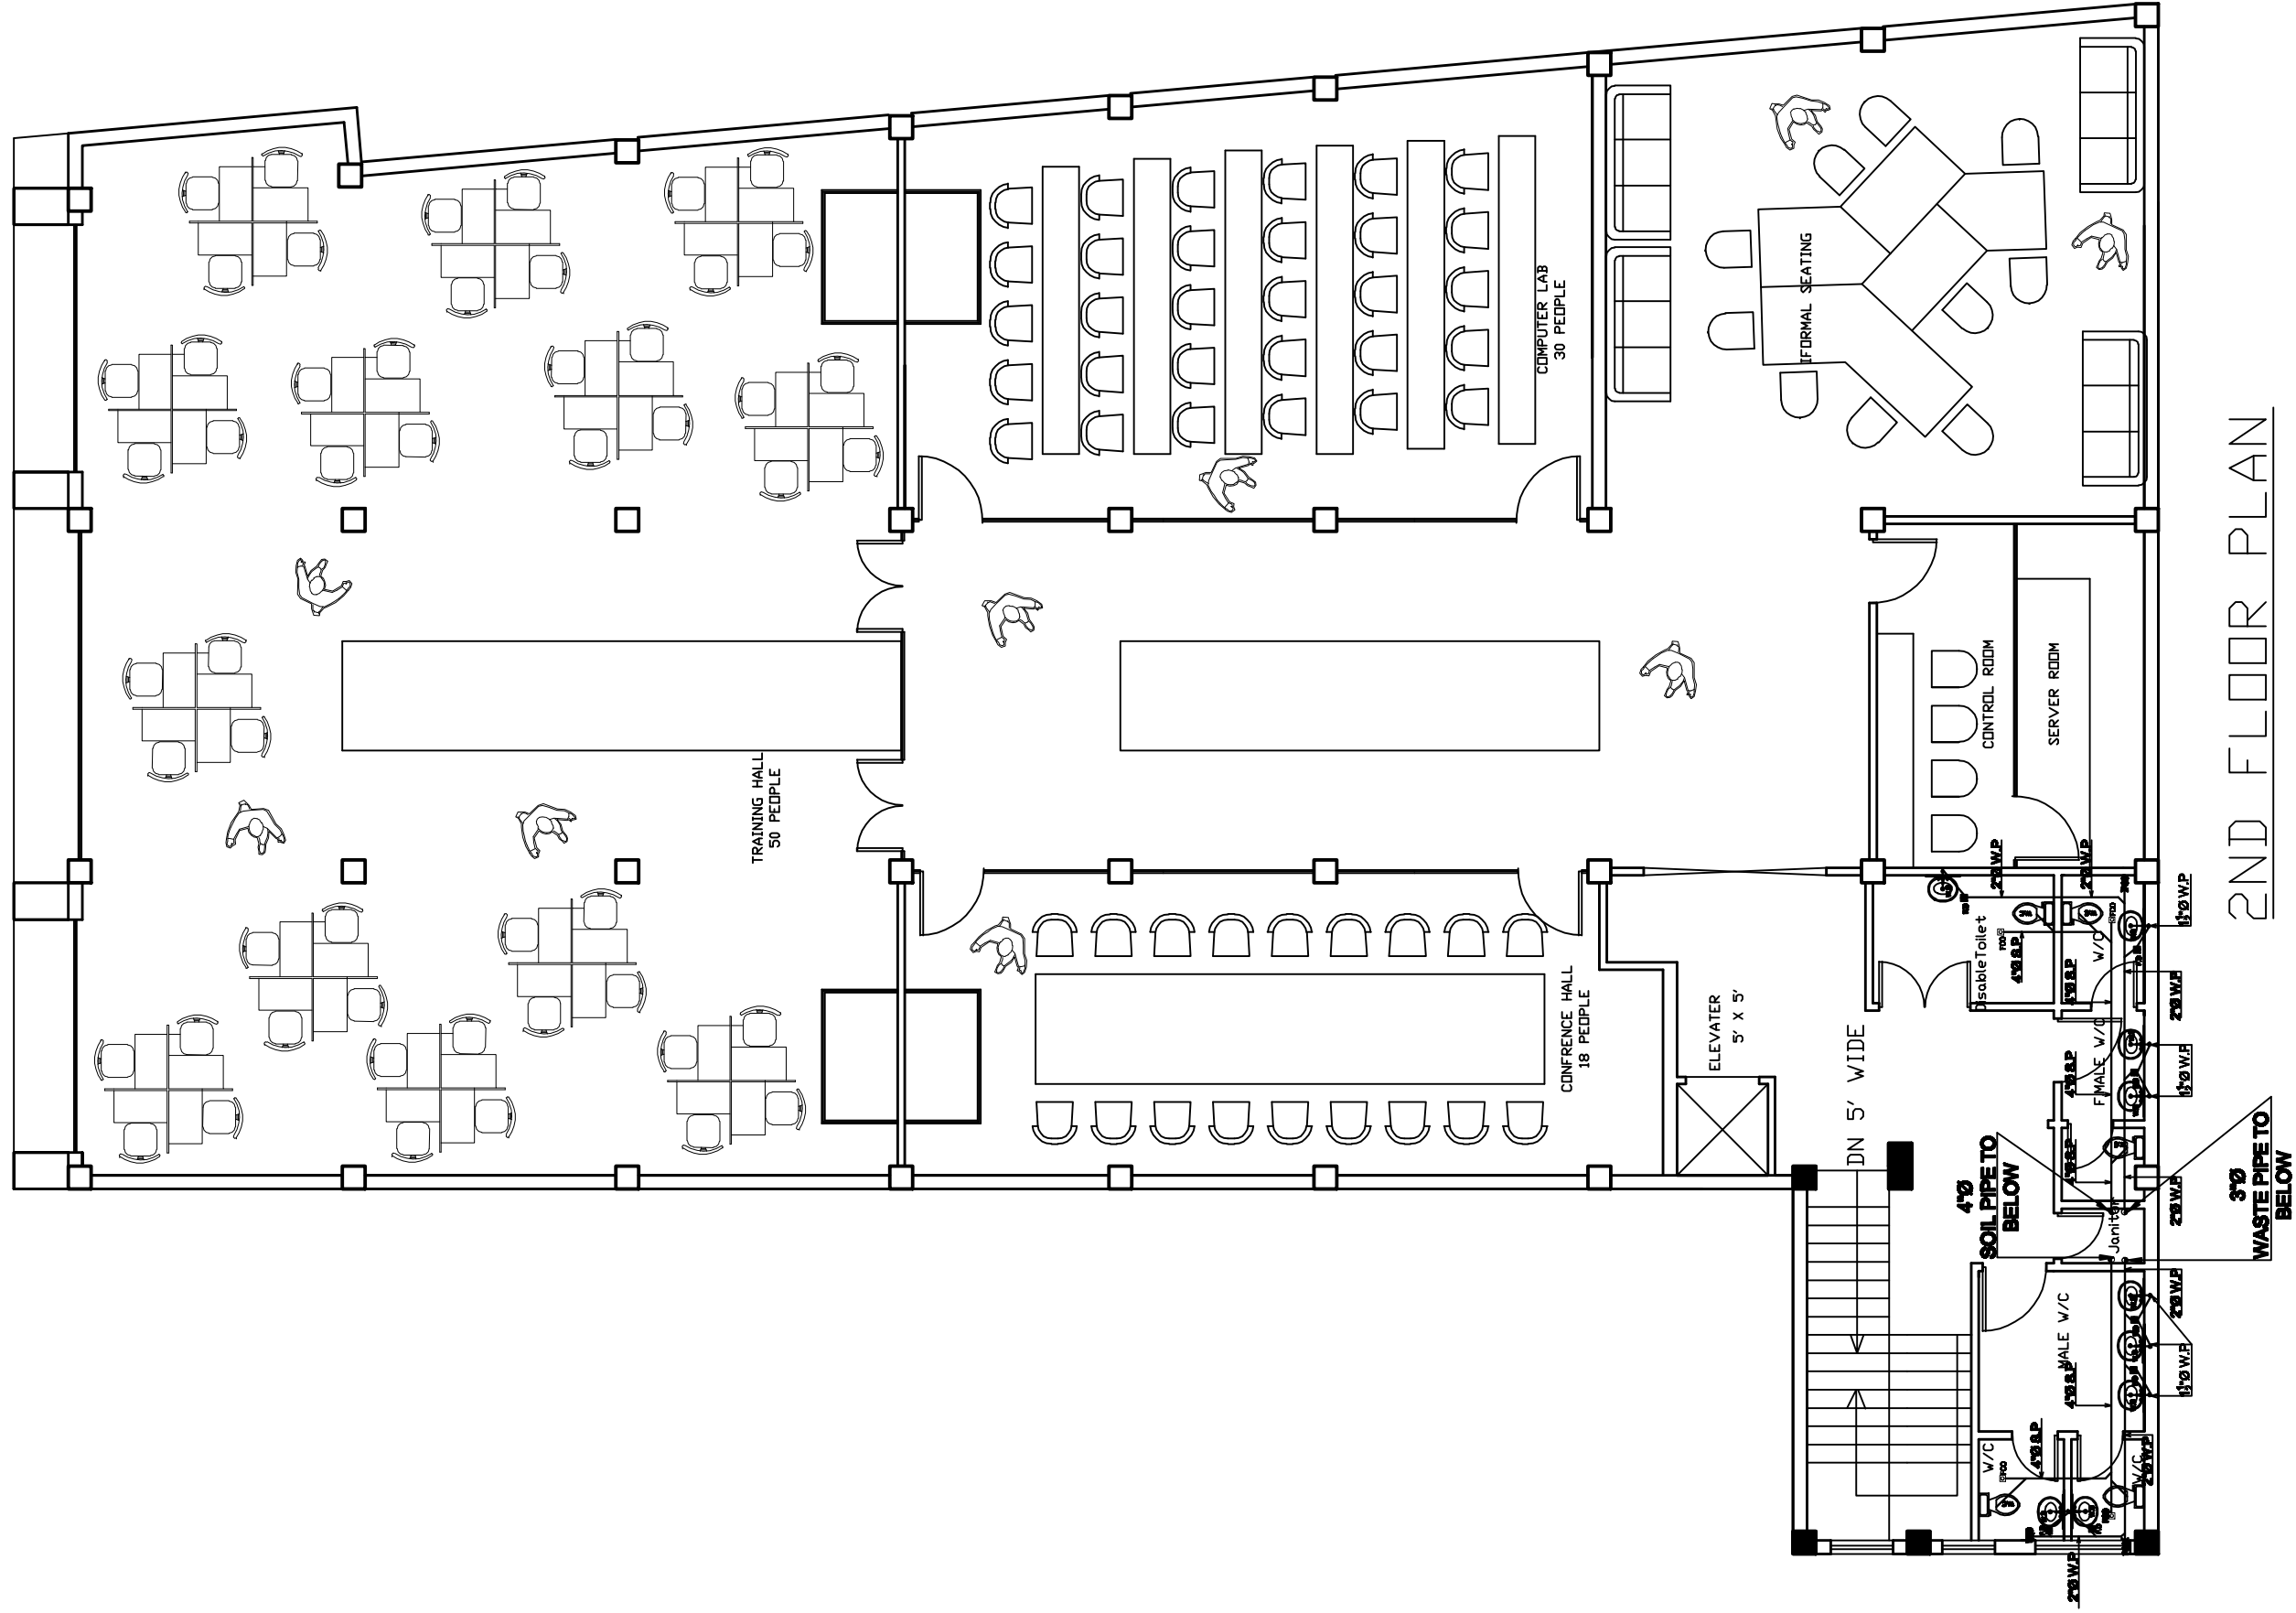NO





2ND FLOOR PLAN

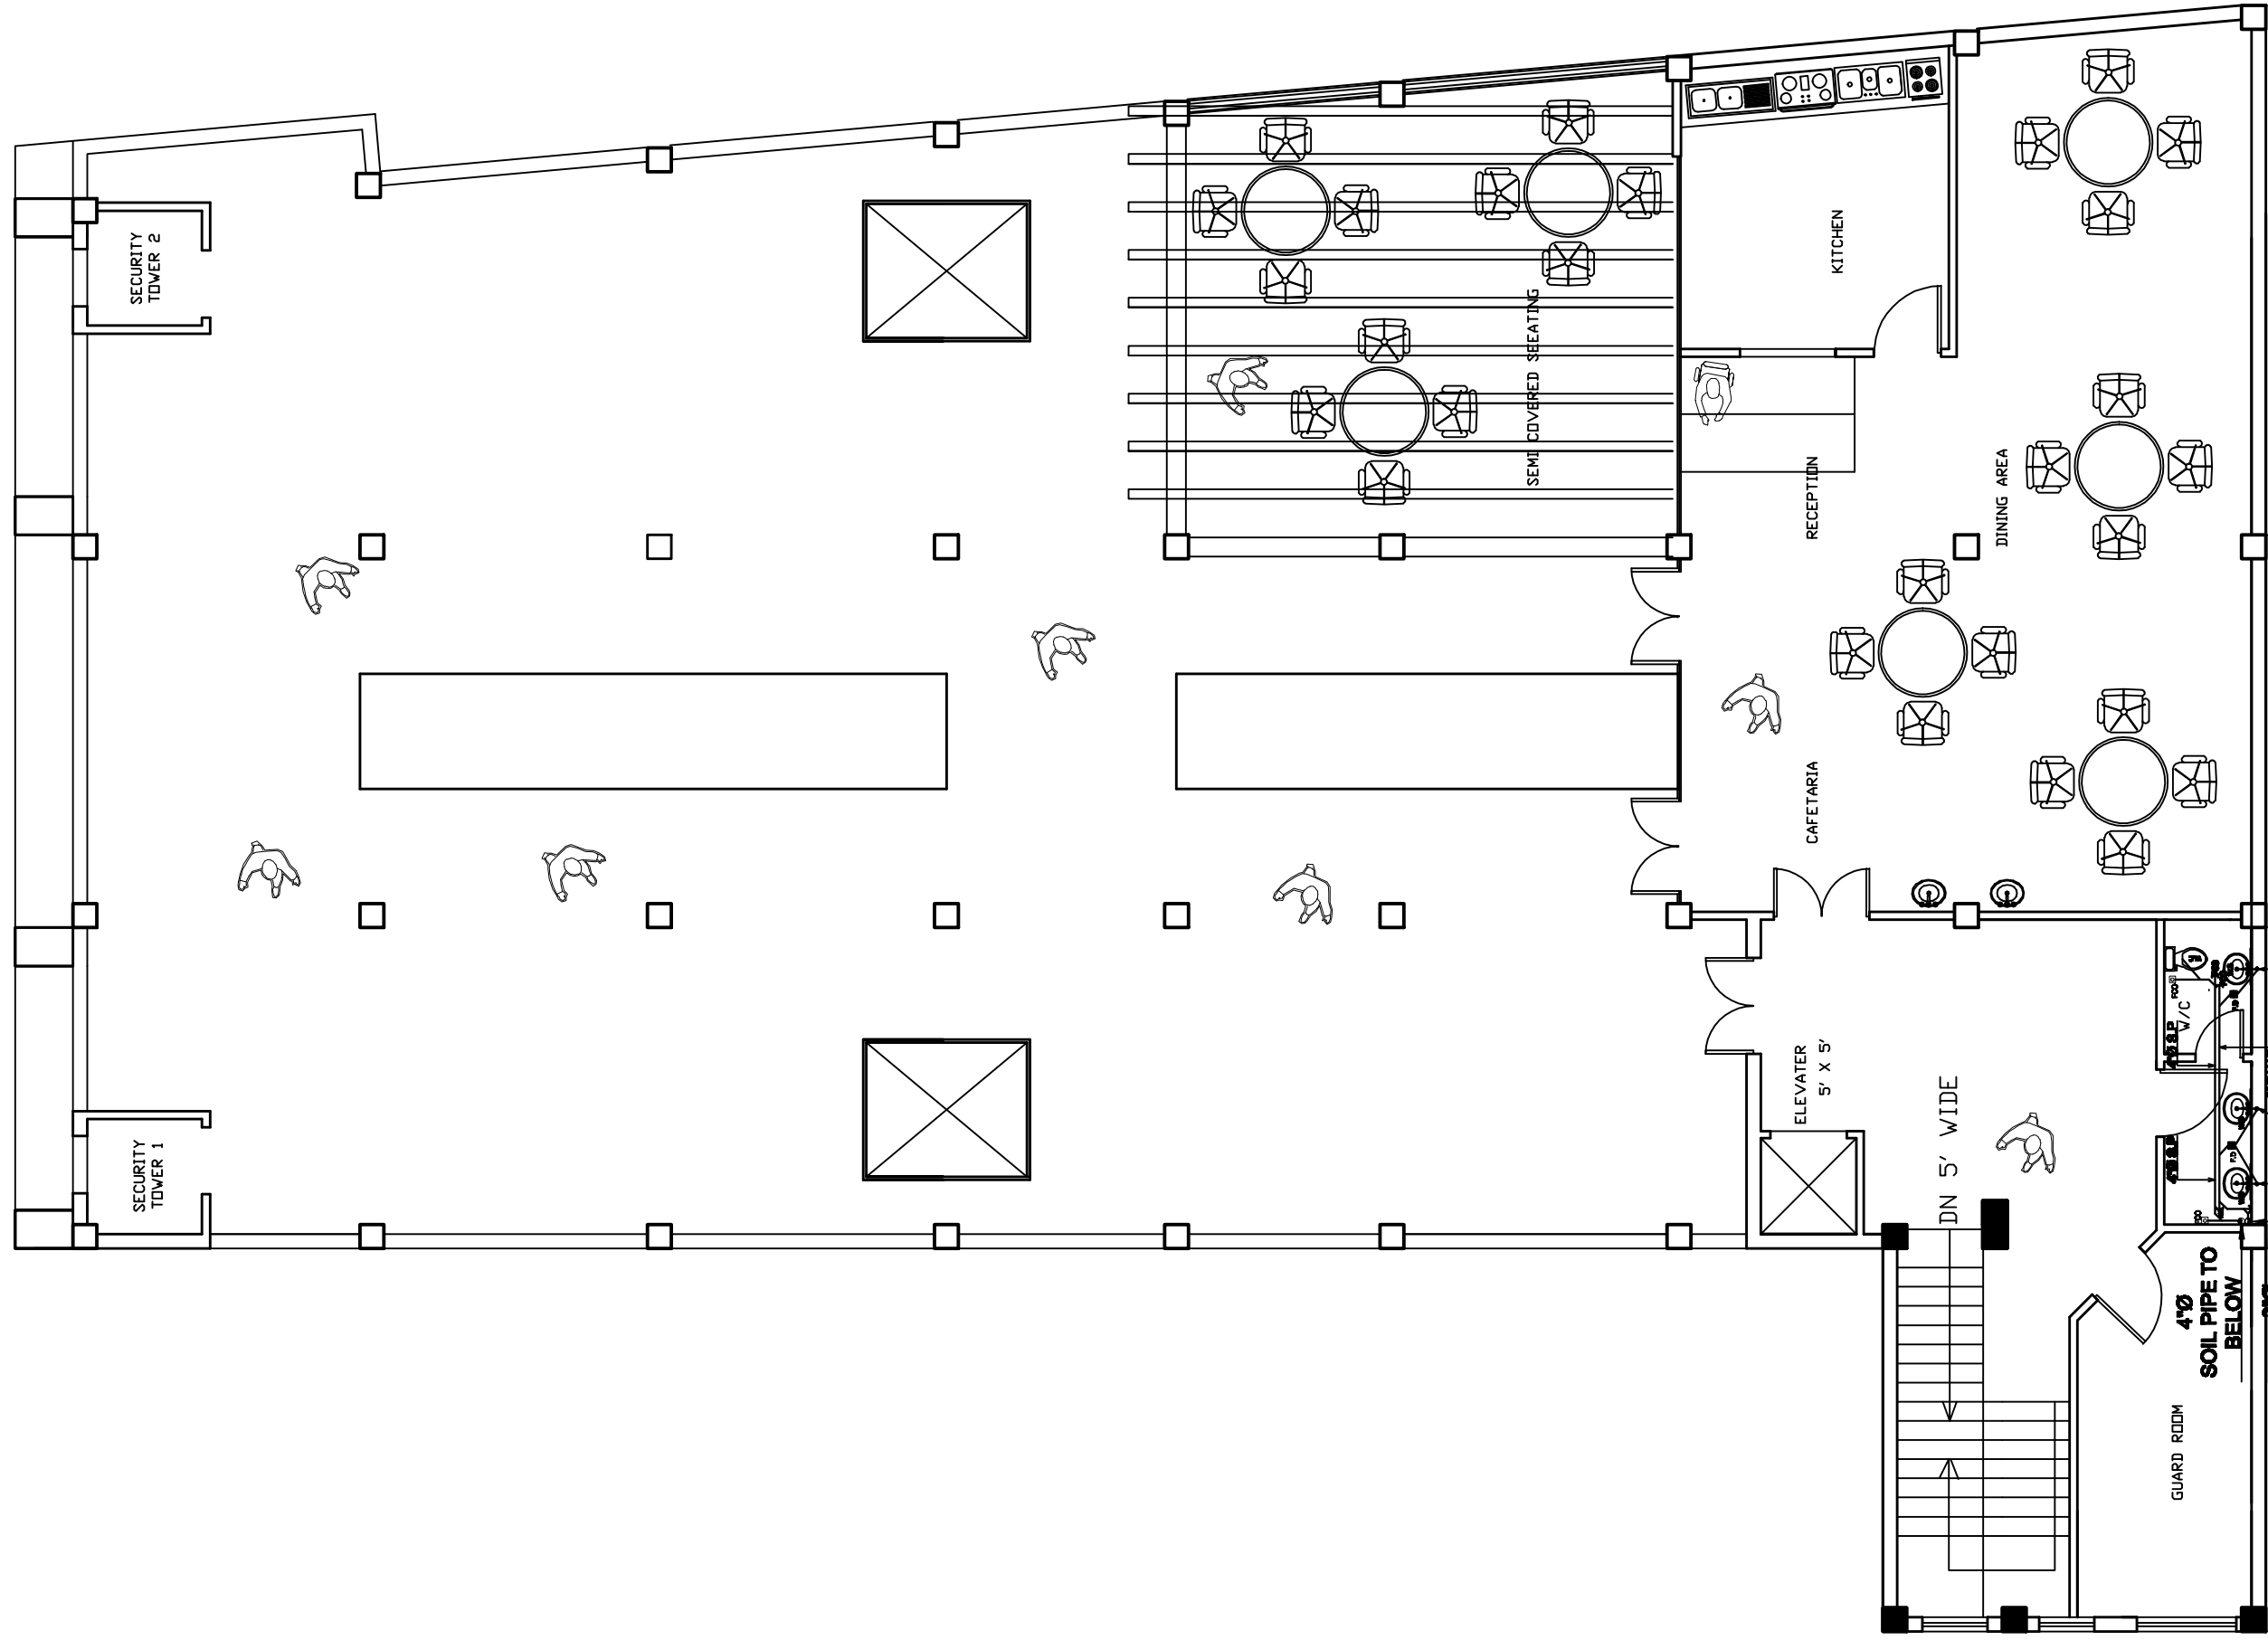
 <p>CEMS Creative Engineering & Management Services Prestige Tower Office Address: Sheikh Yaseen Tower 8th Floor Office NO 808 Phone : 37922828 Email : info@cemsgroup.com</p>		DESIGNED BY	Sheikha Mubarak	CHECKED BY	Muhammad Ibrahim	DATE	NOVEMBER, 2021	CLIENT	AKBAR ICHAN
		DESIGNED BY	ABDULLAH	CHECKED BY	Muhammad Sahal	DATE	NOVEMBER, 2021	CLIENT	AKBAR ICHAN
		TITLE OF PROJECT		TITLE OF DRAWING		SCOPE OF SERVICE		REVISIONS	
		SECOND FLOOR PLAN		CONSTRUCTION DRAWINGS		PLUMBING		DATE	
		AS SHOWN		CONSTRUCTION DRAWINGS		PLUMBING		REVISED	
		AKBAR ICHAN		CONSTRUCTION DRAWINGS		PLUMBING		REVISED	
		AKBAR ICHAN		CONSTRUCTION DRAWINGS		PLUMBING		REVISED	





3RD FLOOR PLAN


 <p>CEMS Creative Engineering & Management Services Prestigious Office Address: Sheikh Yaseen Tower 8th Floor Office NO 808 Phone: 3792288 Email: info@cemsgroup.com</p>		<p>DESIGNED BY: Shehla Mubarak</p>	<p>DESIGNED BY: ABDULLAH</p>	<p>DATE: NOVEMBER, 2021</p>	<p>CLIENT: Muhammad Saif</p>	<p>SCALE: AS SHOWN</p>	<p>TITLE OF DRAWING: THIRD FLOOR PLAN</p>	<p>CONTRACTOR: PLUMBING</p>	<p>REVISIONS:</p>
		<p>DATE: NOVEMBER, 2021</p>	<p>DESIGNED BY: Muhammad Saif</p>	<p>CLIENT: AKBAR KHAN</p>	<p>CONTRACTOR: CONSTRUCTION DRAWINGS</p>	<p>REVISIONS:</p>			

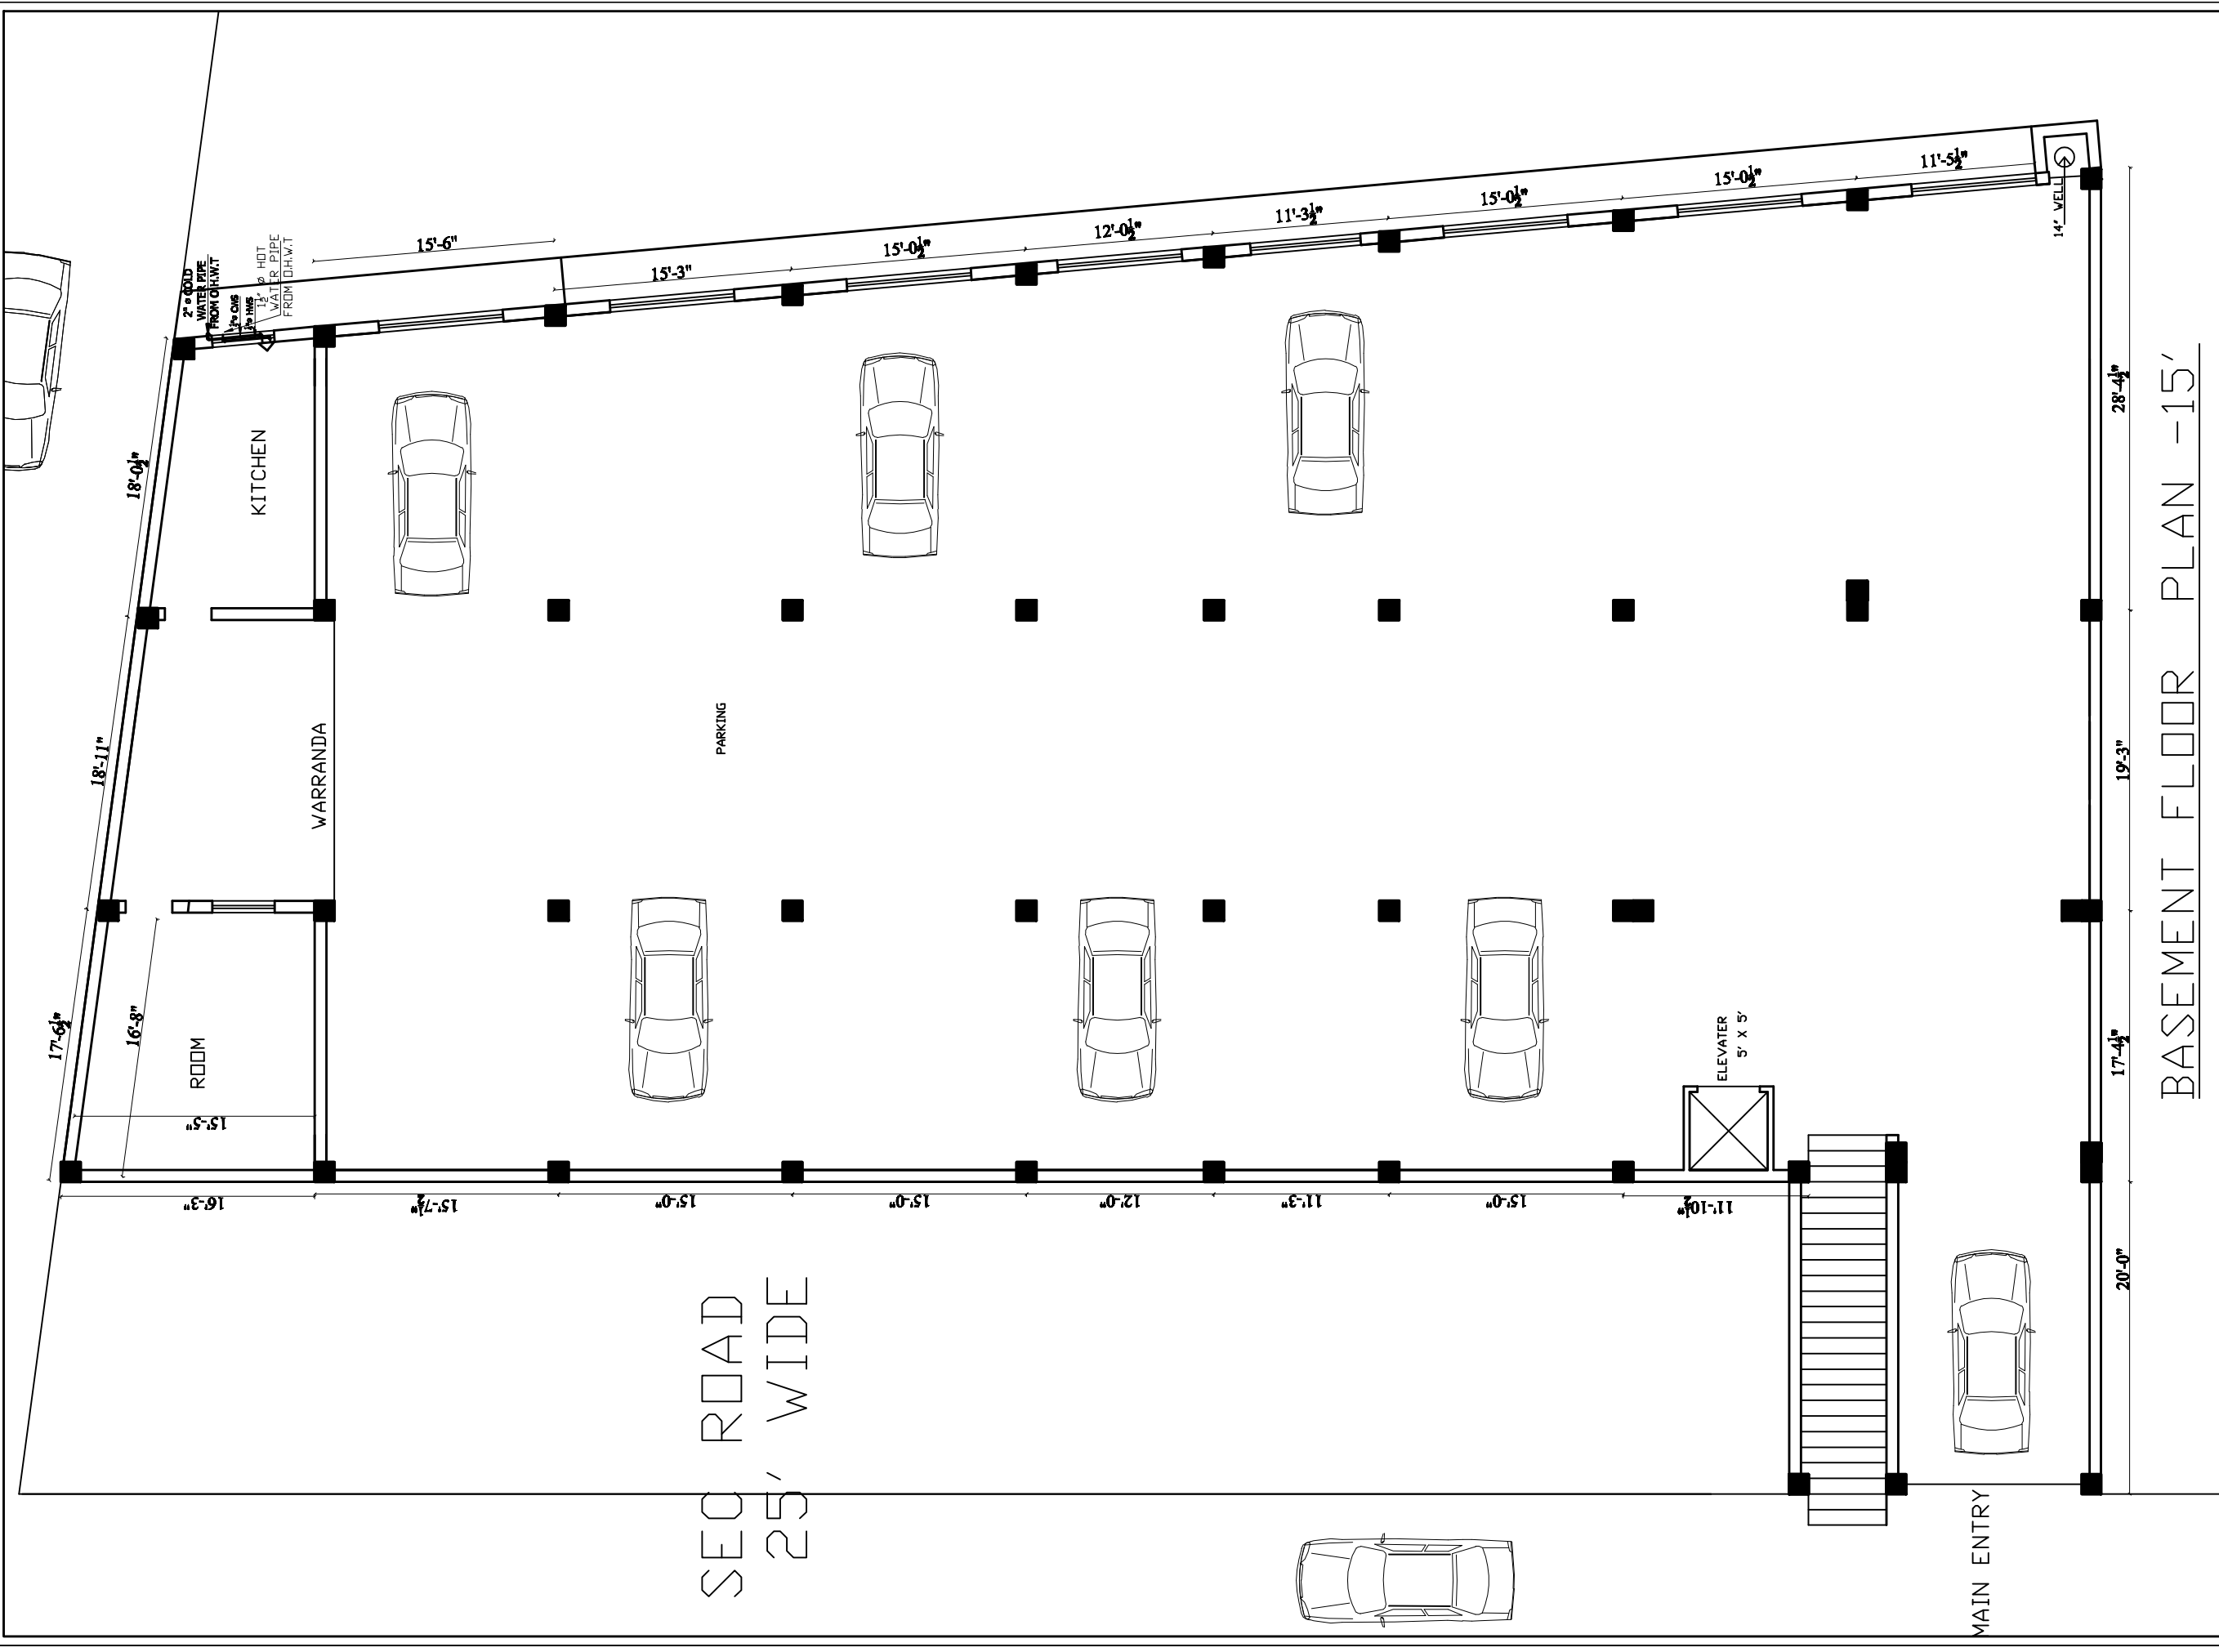WATER SUPPLY





BASEMENT FLOOR PLAN -15'

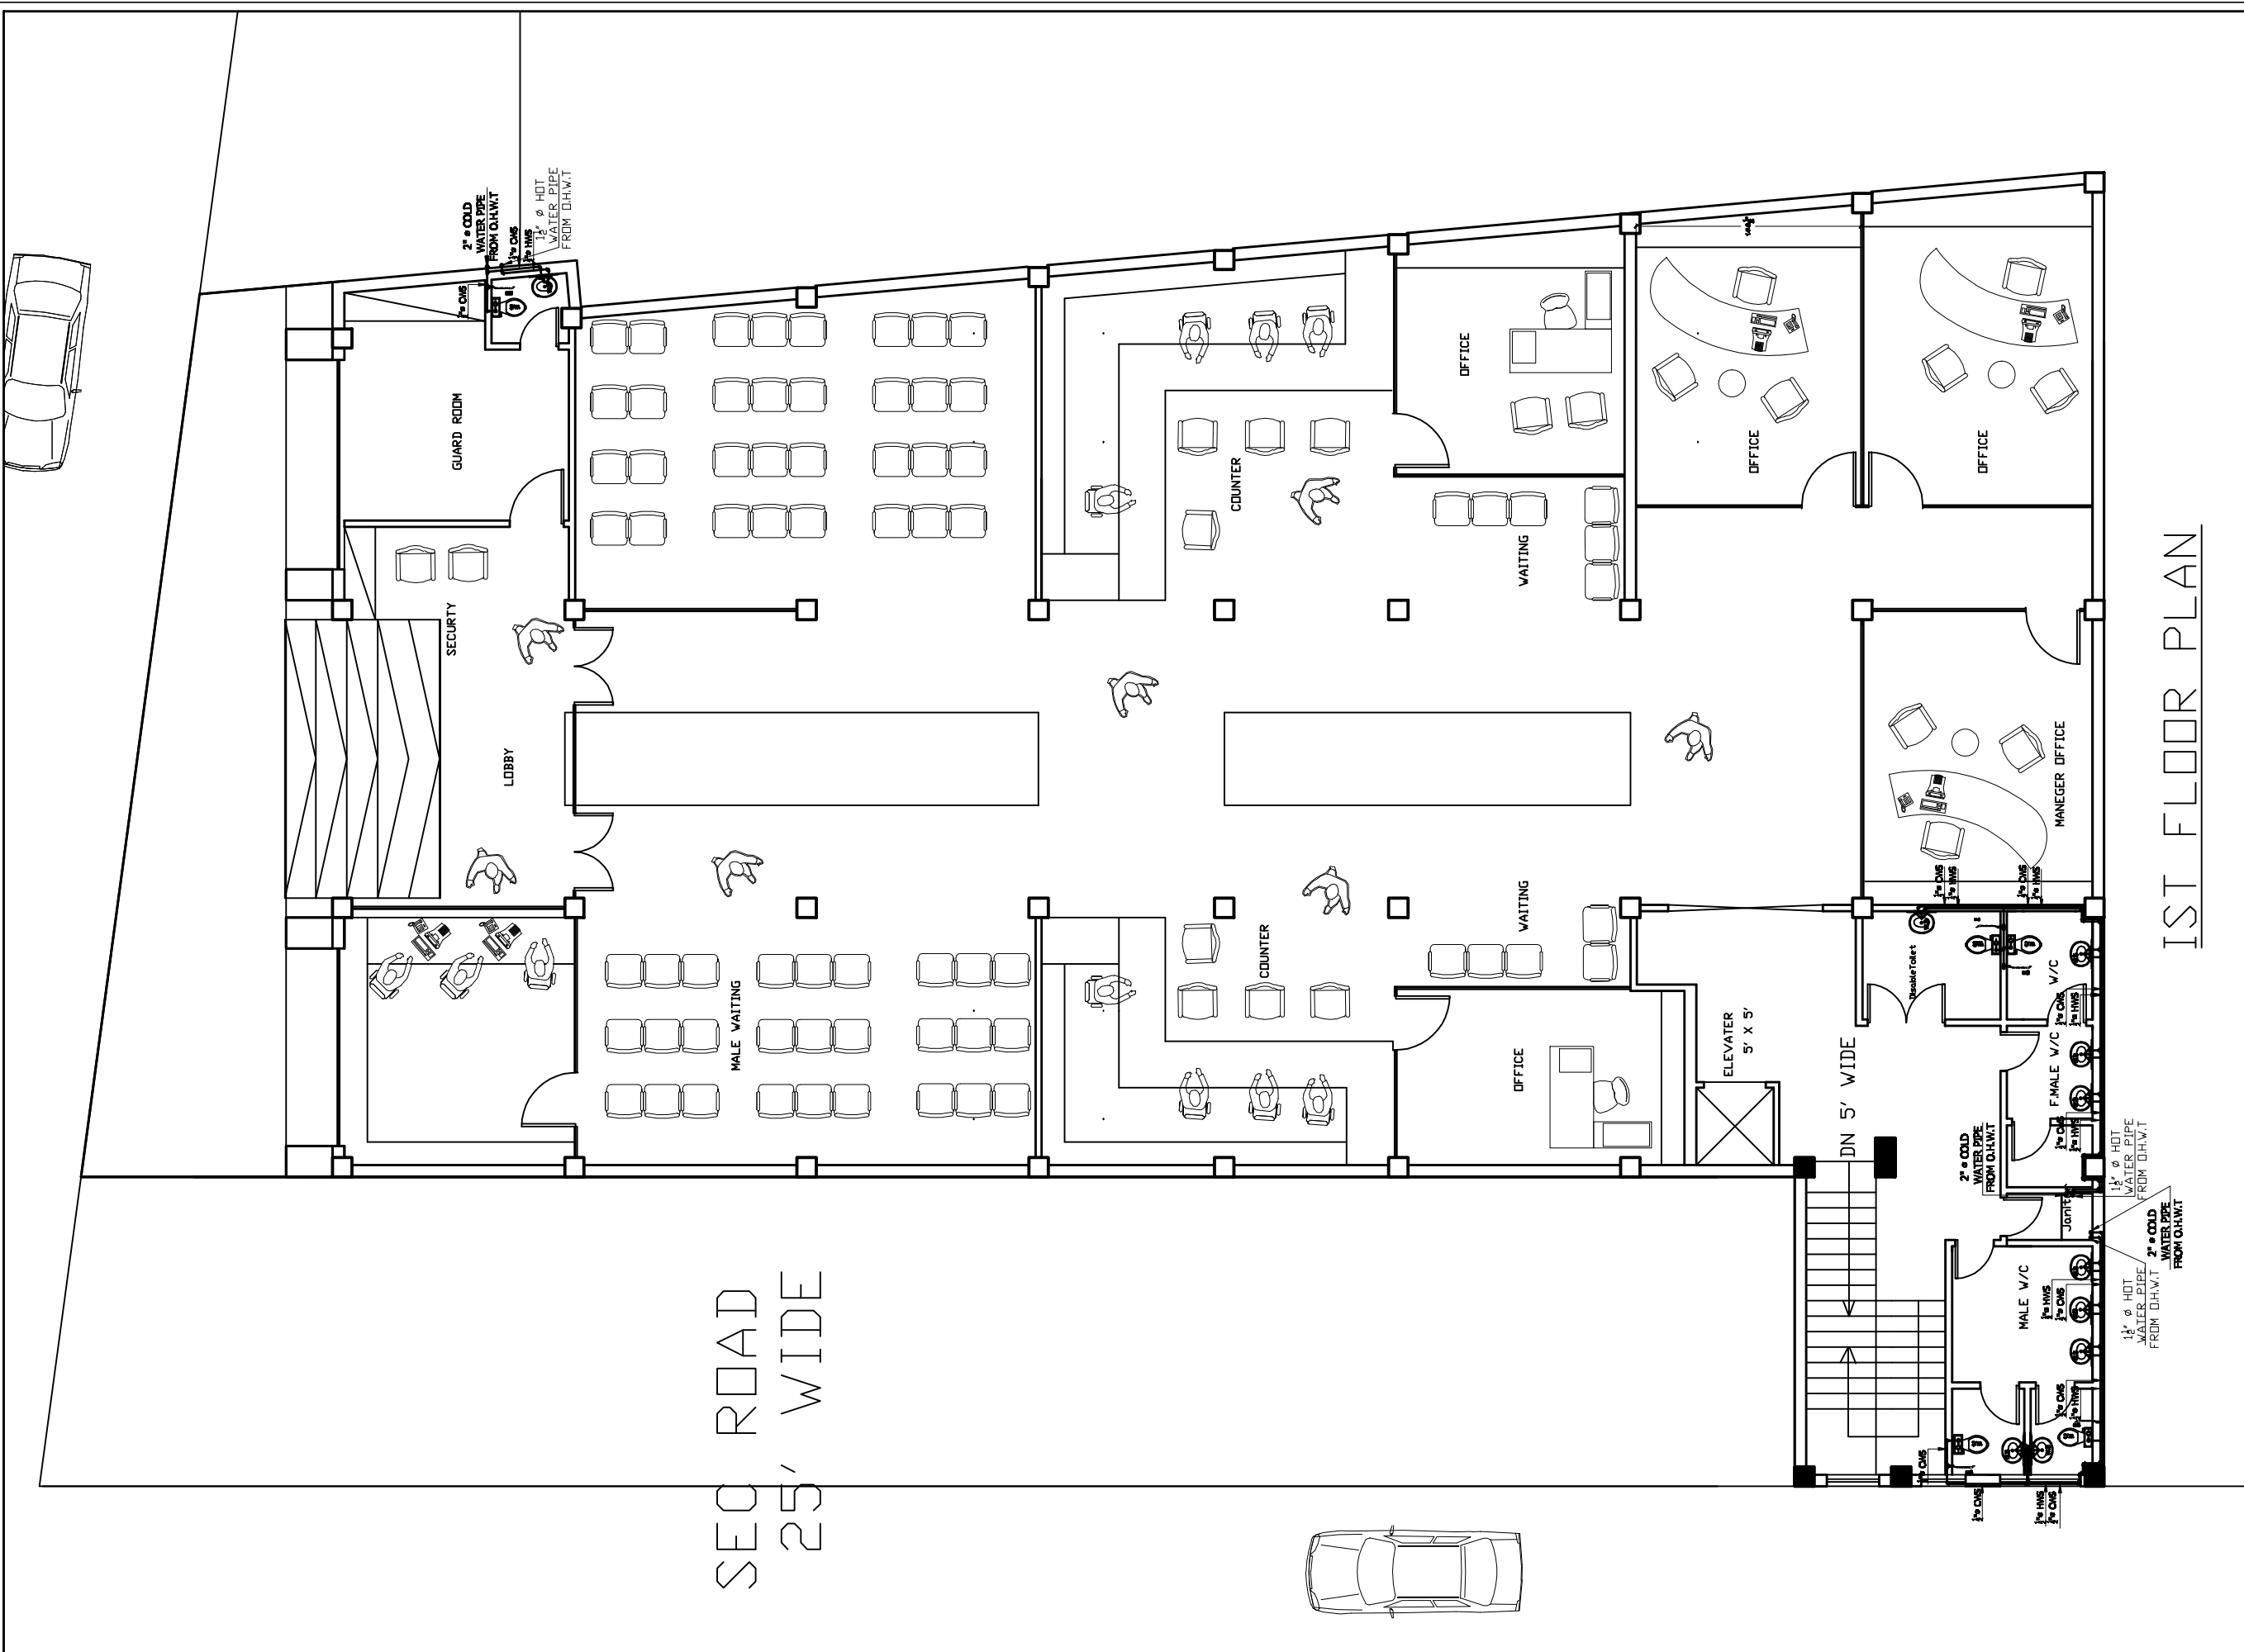
 <p>CEMS Creative Engineering & Management Services Prestige Tower Office Address: Sheikh Yaseen Tower 8th Floor Office NO 208 Phone: 3702285 Email: info@cemsgroup.com</p>		<p>DESIGNED BY: Shehla Mubarak</p>	<p>DESIGNED BY: ABDULLAH</p>	<p>DESIGNED BY: Muhammad Ibrahim</p>	<p>DATE: NOVEMBER, 2021</p>	<p>TITLE OF PROJECT: AS SHOW</p>	<p>TITLE OF DRAWING: CONSTRUCTION DRAWINGS</p>	<p>SCOPE OF SERVICE: PLUMBING</p>	<p>REVISION NO: W-6-01</p>
		<p>APPROVED BY: Muhammad Schah</p>	<p>APPROVED BY: Muhammad Schah</p>	<p>APPROVED BY: Muhammad Schah</p>	<p>SCALE: AS SHOWN</p>	<p>COMMITTEE: AKBAR KHAN</p>	<p>PLUMBING</p>	<p>DATE: 2021</p>	



1ST FLOOR PLAN


SEC ROAD
25' WIDE

 <p>CEMS Creative Engineering & Management Services Prestige Tower Office Address: Sheikh Youssef Tower 8th Floor Office NO 808 Phone : 3792288 Email : info@cemssaudi.com</p>		<p>DESIGNED BY: Shehla Mubarek</p>	<p>DESIGNED BY: ABDULLAH</p>	<p>DATE: NOVEMBER, 2021</p>	<p>SCALE: AS SHOWN</p>	<p>TITLE OF PROJECT: FIRST FLOOR PLAN</p>	<p>CLIENT: Muhammad Sahal</p>	<p>CONTRACTOR: PLUMBING</p>	<p>REVISION NO: 01</p>
		<p>DESIGNED BY: Muhammad Sahal</p>	<p>DATE: NOVEMBER, 2021</p>	<p>SCALE: AS SHOWN</p>	<p>TITLE OF PROJECT: CONSTRUCTION DRAWINGS</p>	<p>CLIENT: Muhammad Sahal</p>	<p>CONTRACTOR: PLUMBING</p>	<p>REVISION NO: 02</p>	

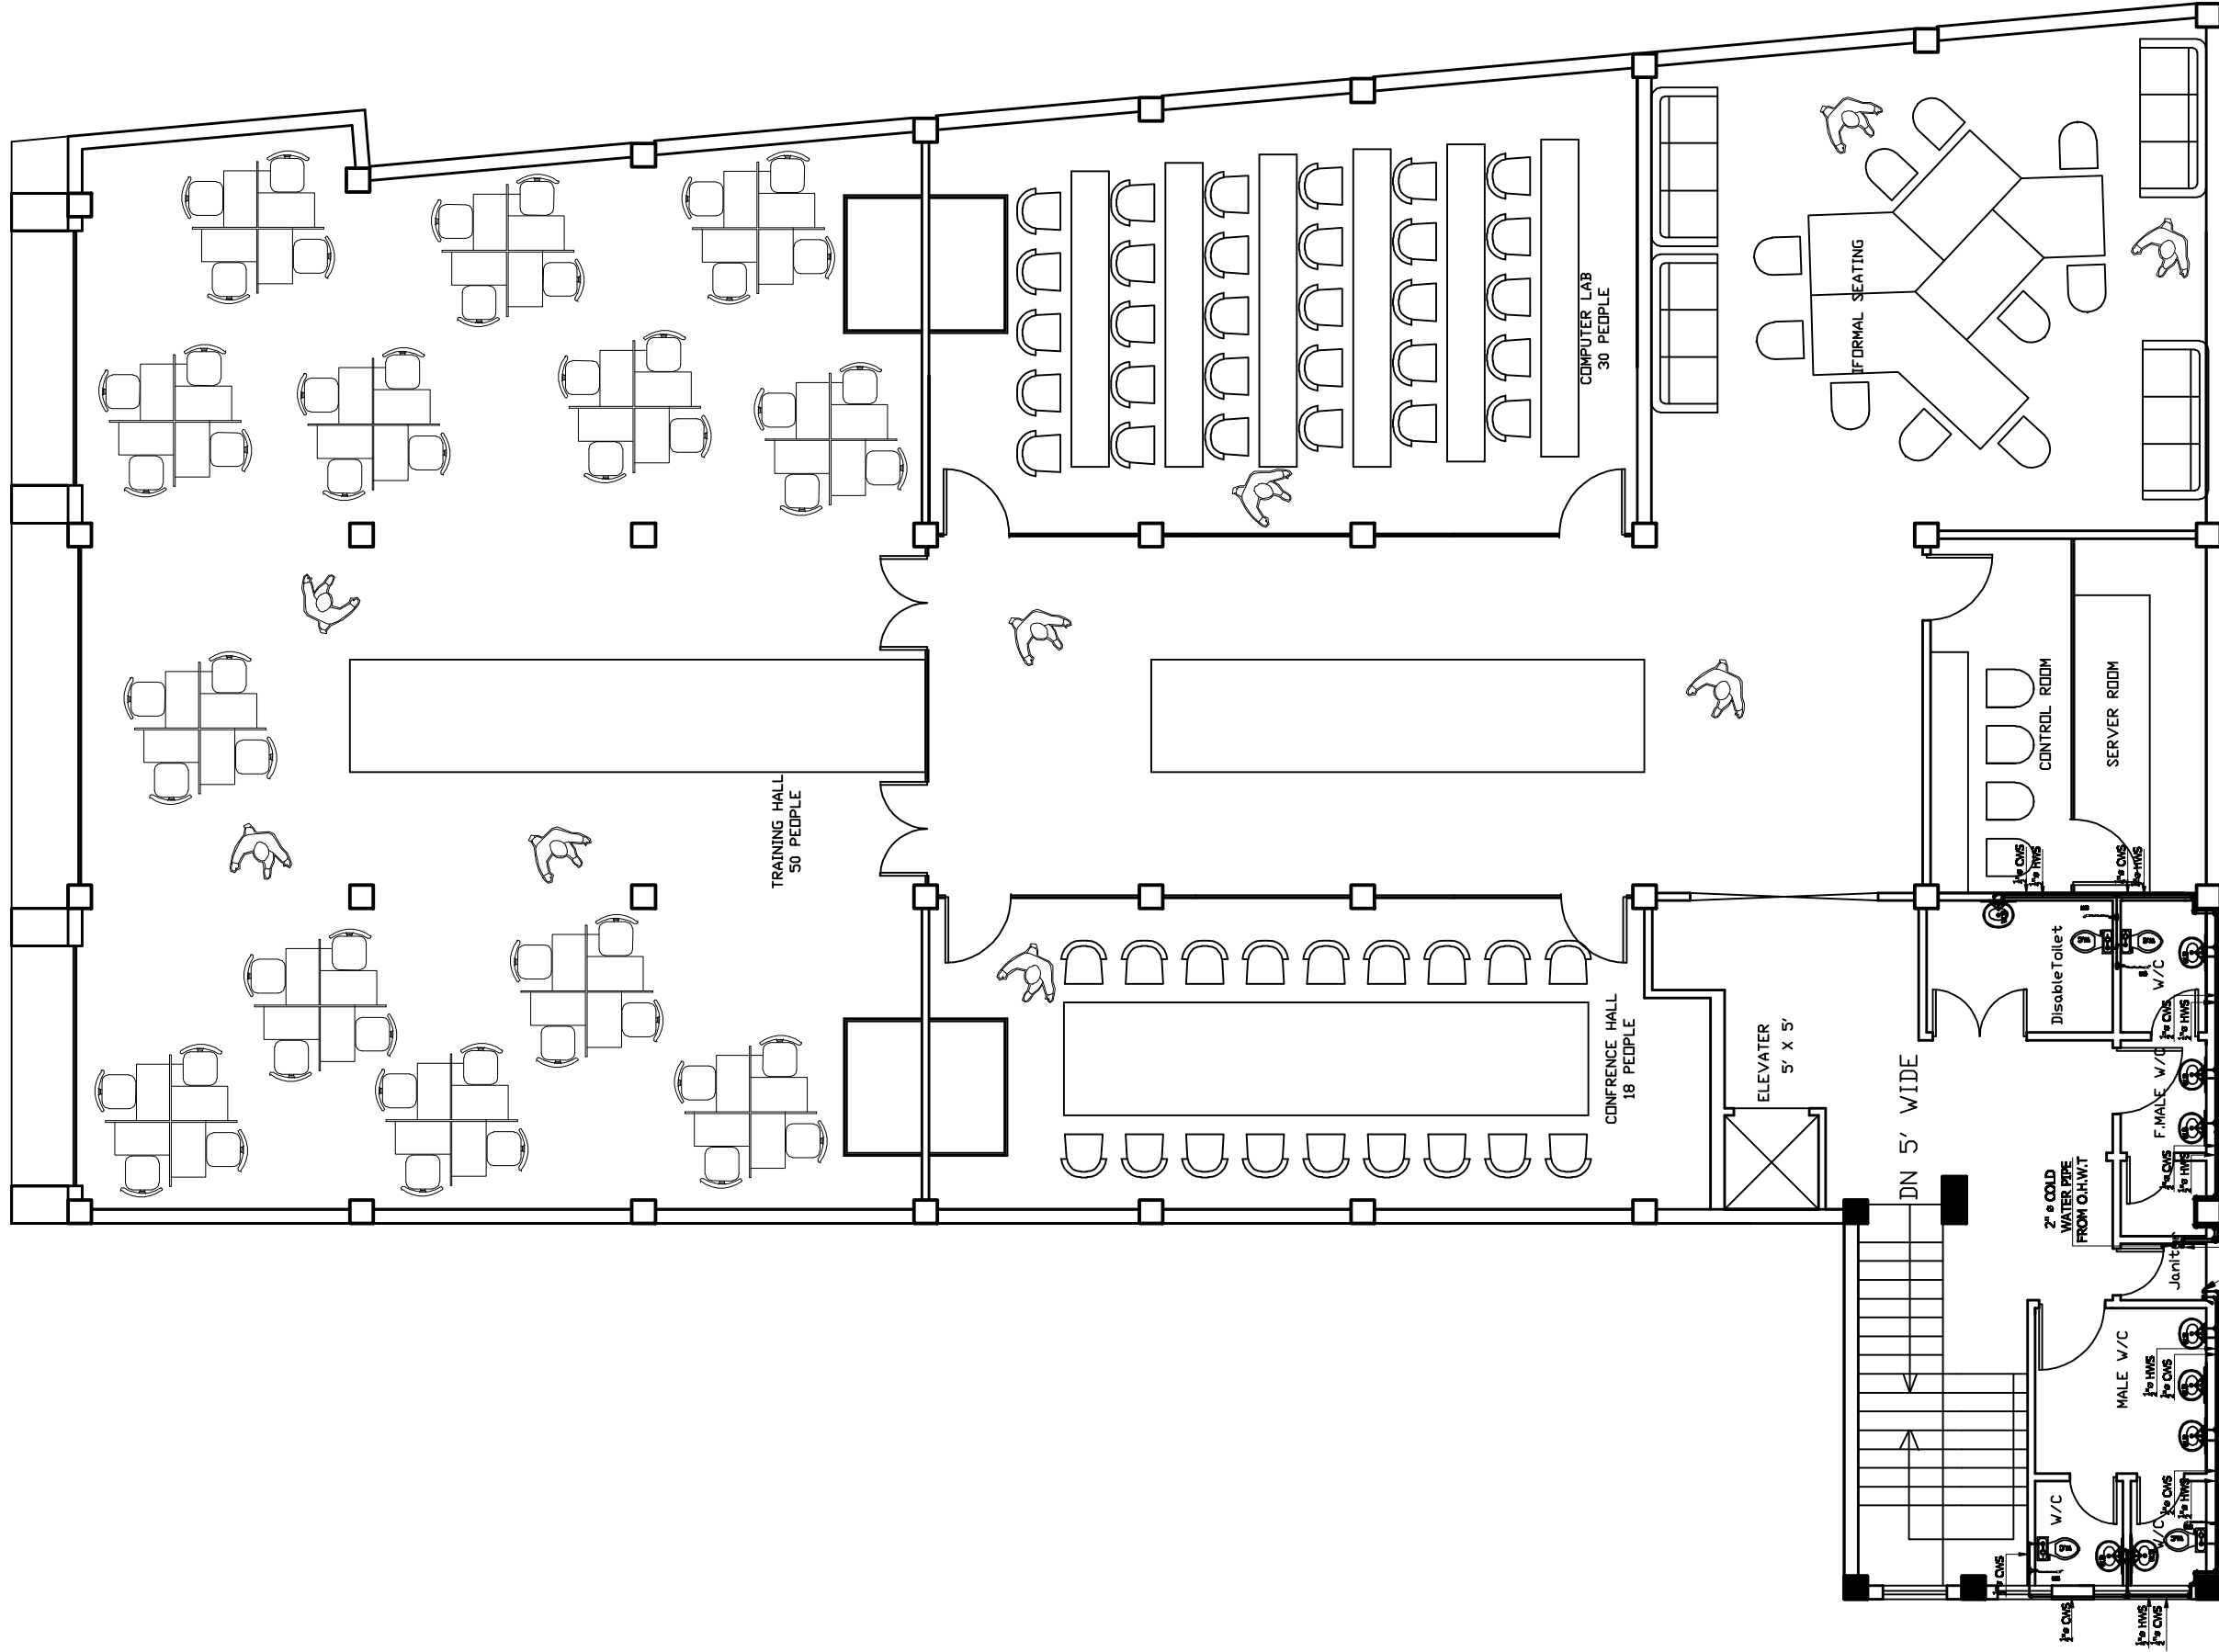

2ND FLOOR PLAN

 CEMS Creative Engineering & Management Services Peshawar Office Address: Sheikh Yaseen Tower 8th Floor Office NO 108 Phone: 3702628 Email: info@cemspk.com	 AFKAR ASSOCIATES	DRAWN BY SHEHBA MUHAMMAD	CHECKED BY MUHAMMAD IMRAN	DATE NOVEMBER, 2021	TITLE OF PROJECT SKILL AS SHOW	CLIENT AKBAR ICHAN	CONTRACTOR CONSTRUCTION DRAWINGS	Scope of Service PLUMBING	REVISIONS DATED W-6-03
		DRAWN BY ABDULLAH	CHECKED BY MUHAMMAD IMRAN	DATE NOVEMBER, 2021	TITLE OF PROJECT SKILL AS SHOW	CLIENT AKBAR ICHAN	CONTRACTOR CONSTRUCTION DRAWINGS	Scope of Service PLUMBING	REVISIONS DATED W-6-03

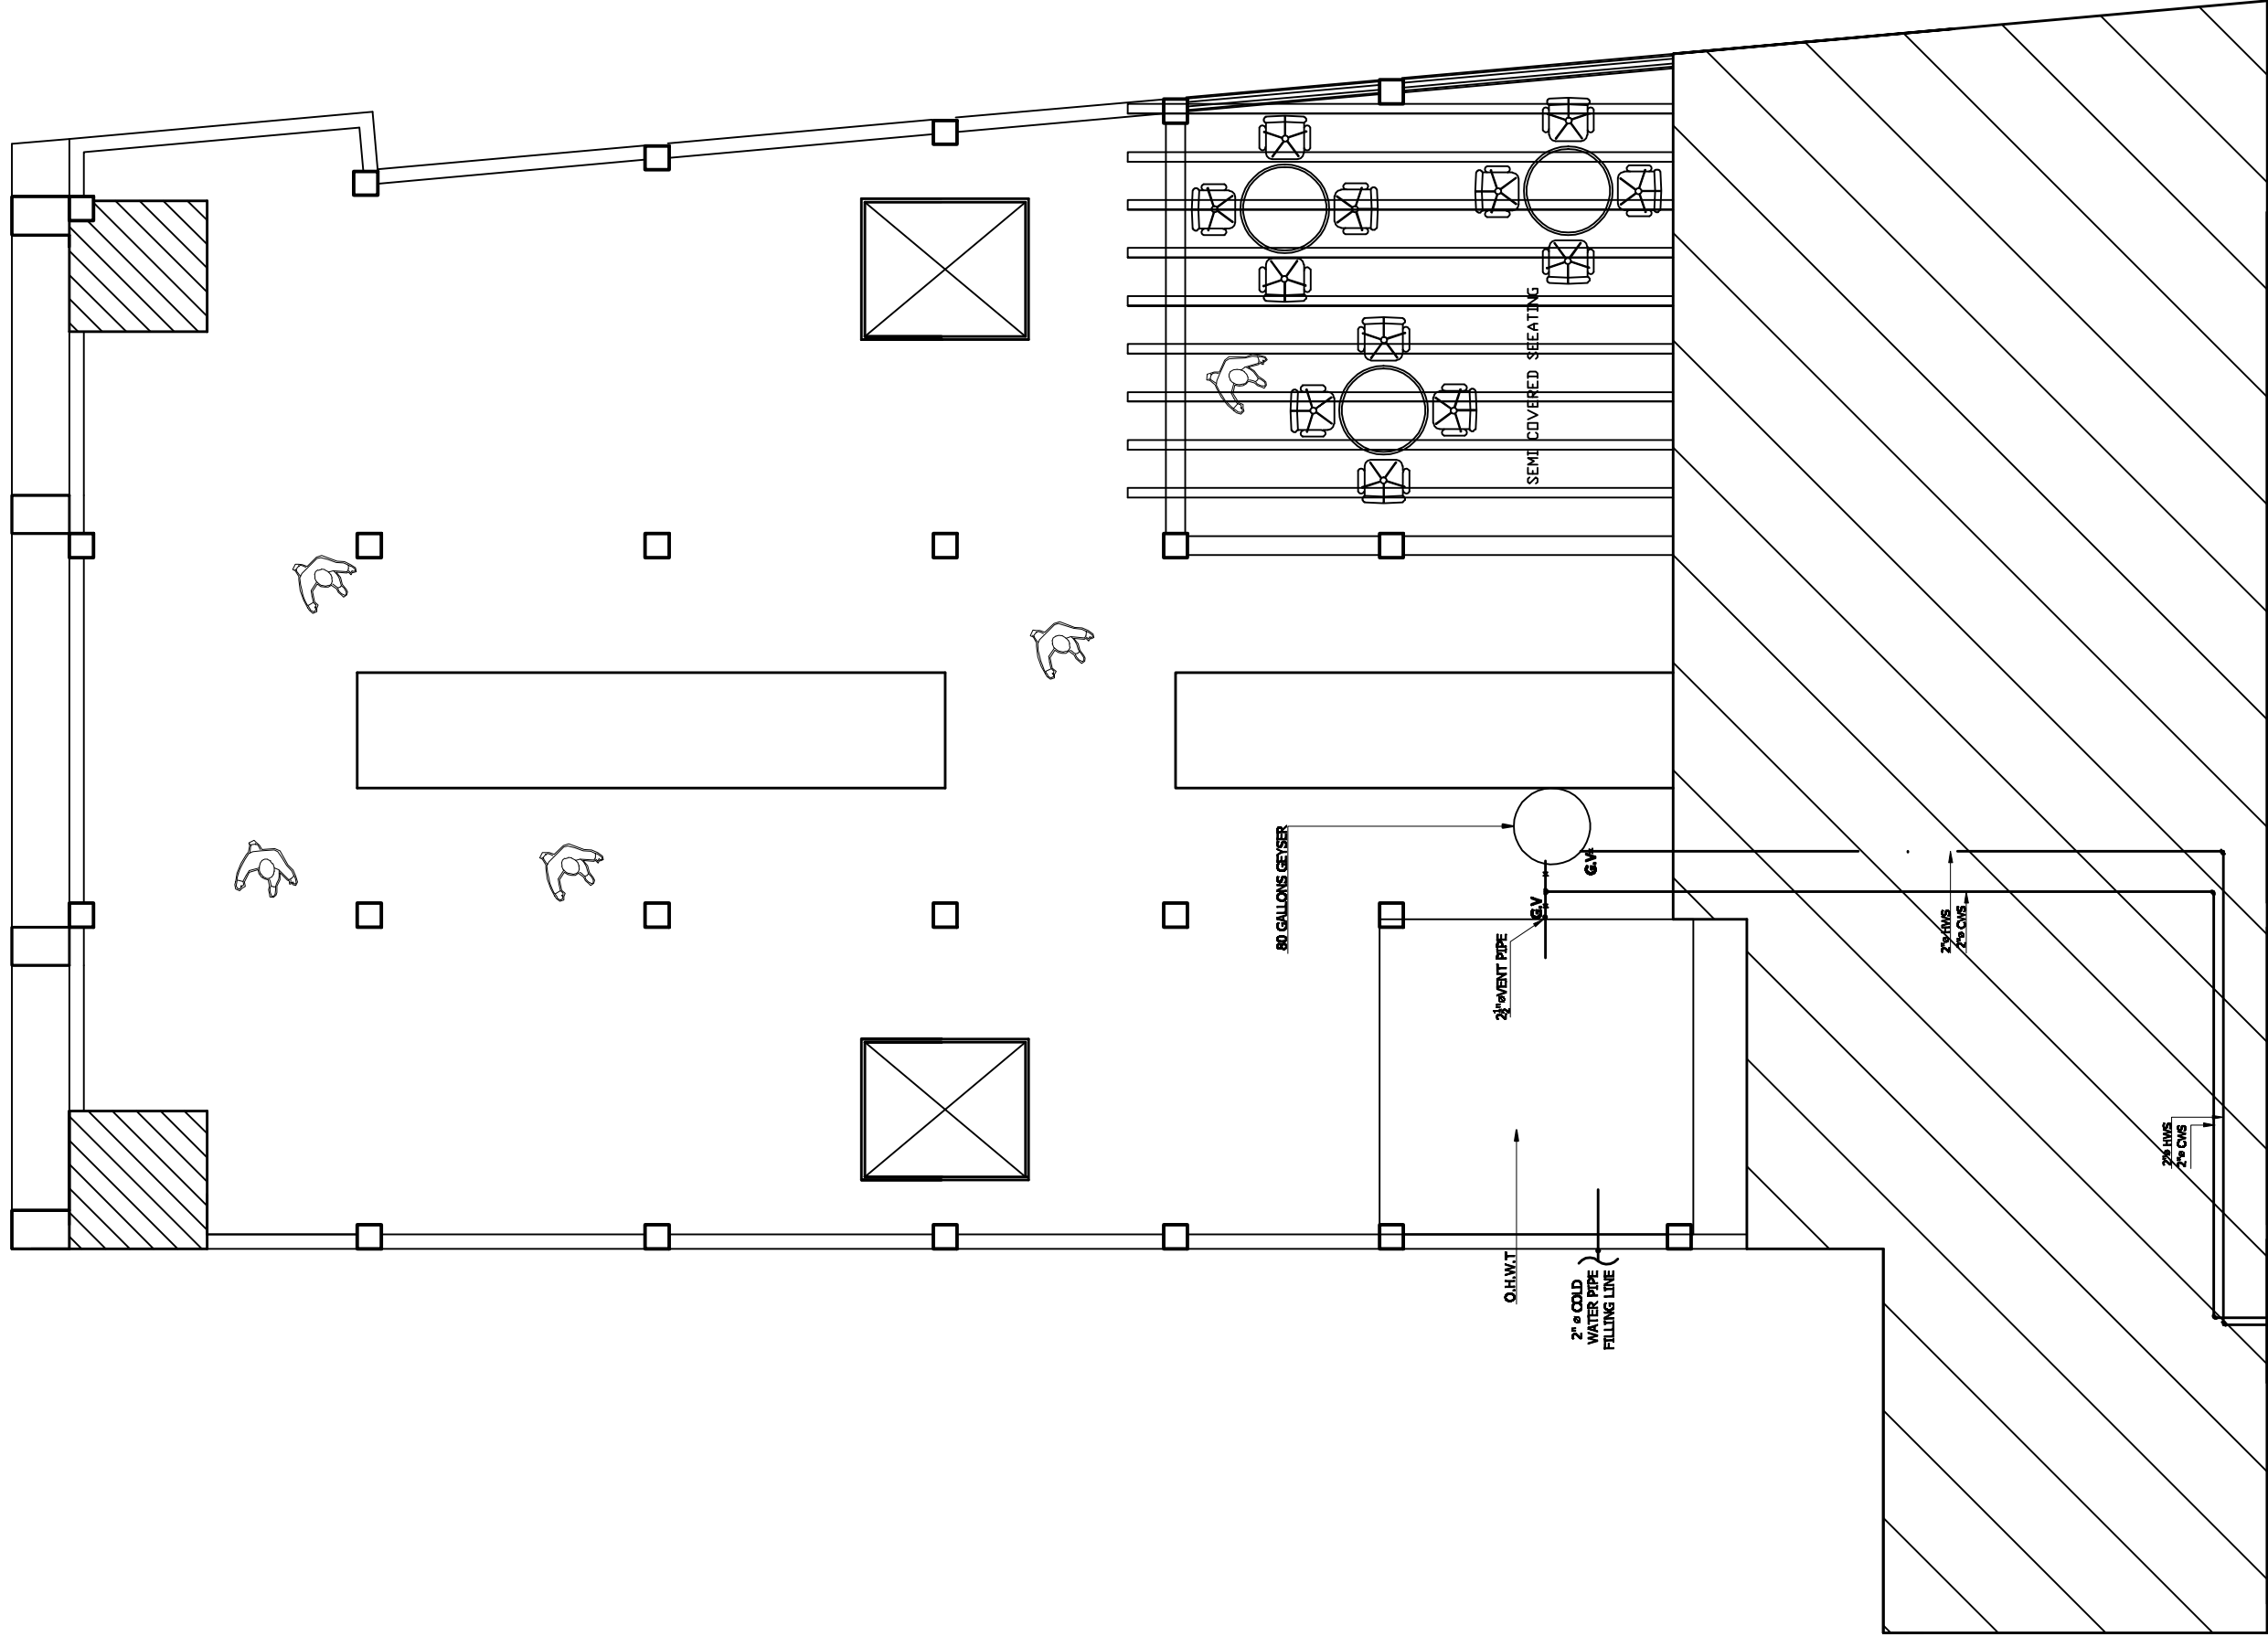

ROOF PLAN



CEMS
Creative Engineering & Management Services
Peshawar Office Address:
Sheikh Yaseen Tower 8th Floor Office NO 808
Phone: 3702828
Email: info@cemsgp.com.pk



DESIGNED BY: **Shehla Mubarak**
DRAWN BY: **ABDULLAH**
CHECKED BY: **Muhammad Ibrahim**



DESIGNER'S REG. NO. & JURISDICTION: **Muhammad Schah**
APPROVED BY: **Muhammad Schah**
DATE: **NOVEMBER, 2021**

TITLE OF PROJECT: **AS SHOW**
SCALE: **AS SHOWN**
CLIENT: **AKBAR KHAN**


TITLE OF DRAWING: **ROOF TOP**
CONSTRUCTION DRAWINGS

SCOPE OF SERVICE: **PLUMBING**
PROJECT NO: **PLUMBING**


REVISION NO: **01**
DATE: **01/11/2021**
DRAWN BY: **W-6-05**

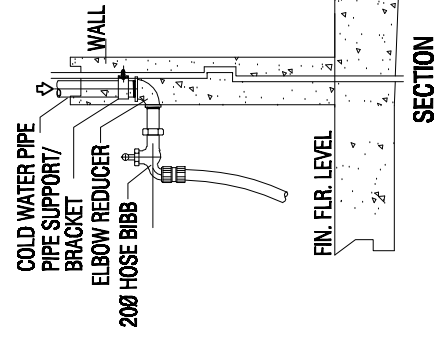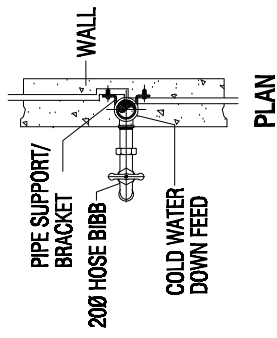


12 HOSE BIBB DETAIL
N.T.S.

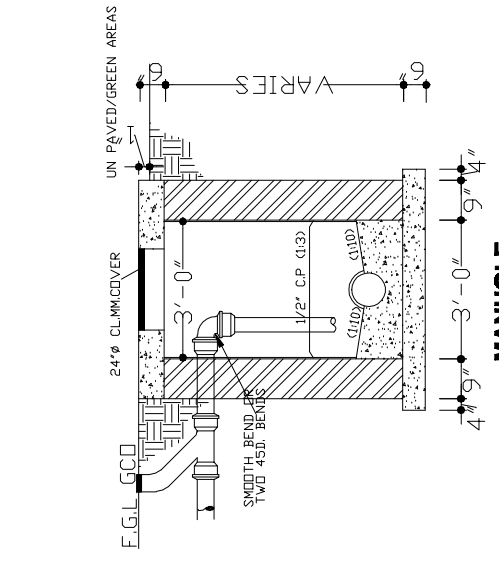


MANHOLE
N.T.S.

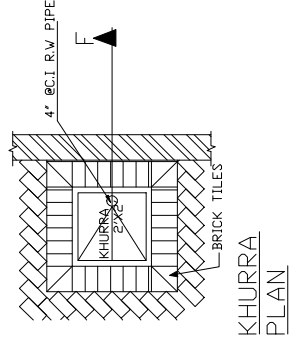

KHURRA
PLAN

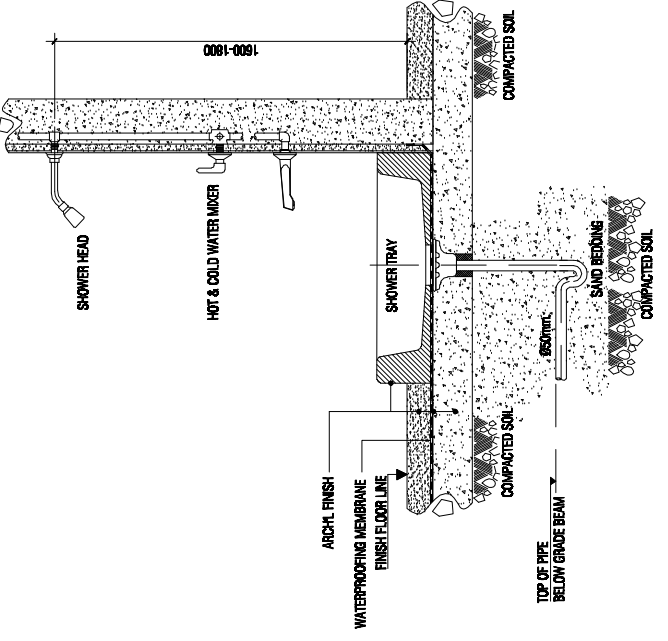


16 SHOWER TRAY INSTALLATION DETAIL
CENTRE OPENING (FRENCH TYPE) N.T.S.

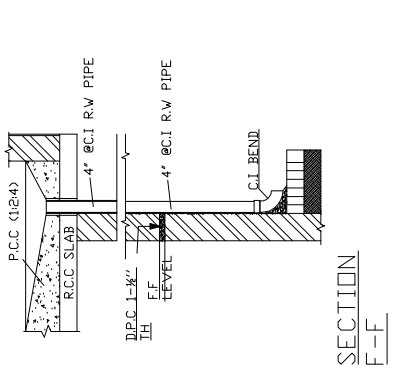


SECTION
A1
D-D
RIDGE DETAIL


1. 1/4" x 1/4" X9' first class burnt clay brick tiles
 2. 1/2" mud average in slope one layer of Polythene Sheet 300G
 3. 2" Th. thermopore high density foam
 4. one layer of Polythene Sheet
 5. two coats of hot bitumen
 6. Grade 10/20 & grade 80/100 Mx. 4060 @LBS /100 Sft. each 5 Th. R.C.C. slab slope

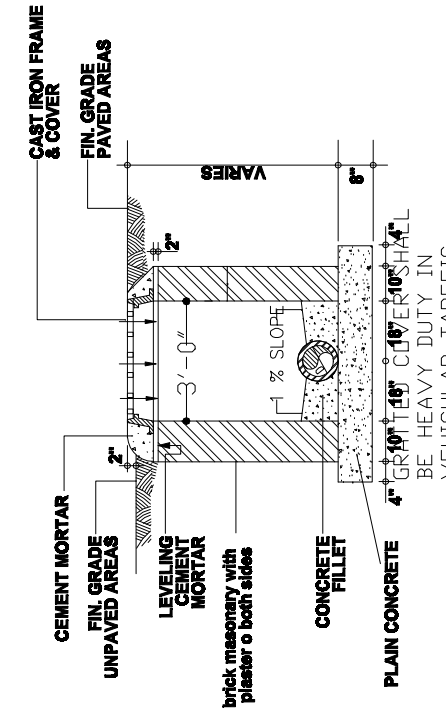


STORM SHALLOW MANHOLE
N.T.S.

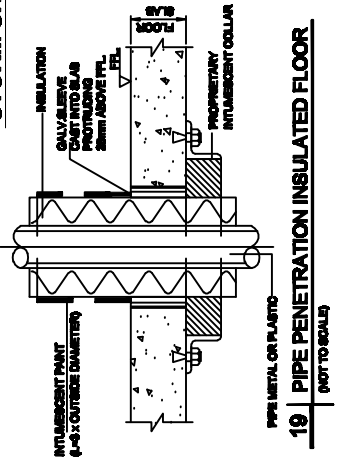


19 PIPE PENETRATION INSULATED FLOOR
(NOT TO SCALE)

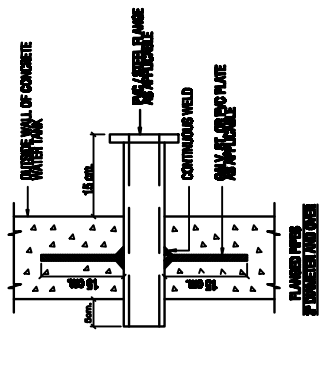

20 PIPE PENETRATION INSULATED WALL
(NOT TO SCALE)

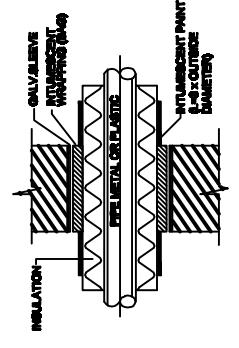

21 WALL PENETRATION (NON FIRE RATED)
(NOT TO SCALE)

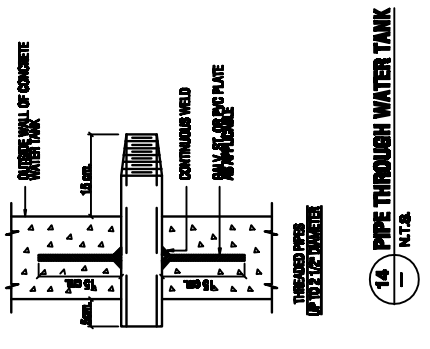

22 PIPE THROUGH WATER TANK
N.T.S.



CEMS
 Creative Engineering & Management Services
 Peshawar Office Address:
 Sheikh Yaseen Tower 8th Floor Office No 808
 Phone: 3702888
 Email: info@cmshyderabad.com



DESIGNED BY: **Shehla Mubarak**
 DRAWN BY: **ABDULLAH**
 CHECKED BY: **Muhammad Ibrahim**

DESIGNED BY: **Muhammad Sahal**
 DRAWN BY: **Muhammad Sahal**
 CHECKED BY: **Muhammad Ibrahim**


DATE: **NOVEMBER, 2021**
 SCALE: **AS SHOWN**
 CLIENT: **AKBAR KHAN**

TITLE OF DRAWING: **DETAIL DRAWING**
 TITLE OF PROJECT: **CONSTRUCTION DRAWINGS**

SCOPE OF SERVICE: **PLUMBING**
 IDENTIFICATION: **W-6-06**

LIGHTING

70 mm sq. STANDARD COPPER CONDUCTOR RUN (IN 1.5" DIA G.I. PIPE CONDUIT RECESSED IN FLOOR/WALL UP TO DISTRIBUTION BOARD/MAIN SWITCH) AND CLAMPED TO 1/4" THICK 18" x 18" COPPER EARTH ELECTRODE THAT IS BURIED IN 3'x3'x3' MIX OF COKE BREEZE AND ROCK SOLT IN EQUAL QUANTITY.

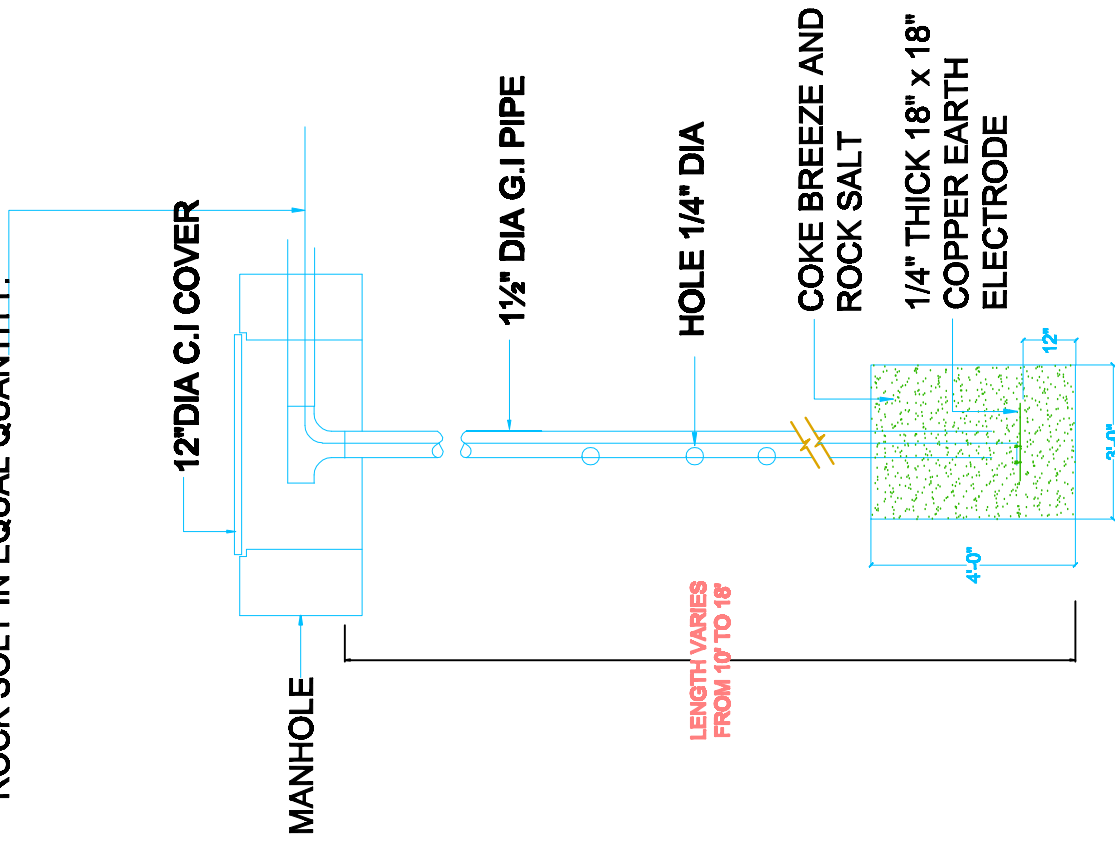


PIPE ELECTRODE ASSEMBLY

NOTES:

- ALL CIRCUITS WIRING SHOULD FOLLOW THE FOLLOWINGS:
- 01- ALL WIRING SHALL BE DONE IN PVC CONDUIT TO BE CONCEALED IN WALLS SLABS, COLUMNS AND FLOORS OR AS SHOWN ON DRAWINGS.
 - 02- THE WIRING SHOULD BE STARTED ONLY AFTER THE CONDUIT SYSTEM HAS BEEN COMPLETED AND ALL OUTLET BOXES ARE FIXED AT THEIR RESPECTIVE POSITIONS.
 - 03- NO LUBRICANT EXCEPT AS RECOMMENDED BY MANUFACTURER SHALL BE USED FOR PULLING OF WIRES IN PVC CONDUITS. NO OIL OF ANY KIND SHALL BE USED.
 - 04- ALL DISTRIBUTION BOARDS SHOWN ON DRAWINGS SHALL BE CONCEALED IN WALL AND INSTALLED AT 1200 MM ABOVE FFL.
 - 05- SIZE OF CIRCUITS CABLE SHOULD BE 2.5 MM² + 1.5 MM² 06- SIZE OF CABLE FOR POINT WIRING SHOULD BE 3X1.5 MM² (PHASE NEUTRAL CONTROL)
 - 07- BOXES FOR SWITCHES SHOULD BE FABRICATED WITH 18 SWG SHEET AND POWDER COATED.
 - 08- ALL SWITCH SOCKETS, LIGHT FIXTURES AND STEEL BOXES SHOULD BE LINKED WITH CPC.
 - 09- ALL PVC CONDUITS SHOULD BE MAINTAINED AS FOLLOW:
 - > FOR POINT WIRING 3/4" DIA PVC
 - > FOR CIRCUIT WIRING 3/4" DIA PVC
 - > FOR 3/8 PIN 5A SOCKET 3/4" DIA PVC
 - > FOR 3 PIN 15A SOCKET 1" DIA PVC
 - > FOR TV AND TELEPHONE 1" DIA PVC
 - 10- ALL DISTRIBUTION BOARDS SHOULD BE LINKED WITH EARTHLING CABLES AND HAVE A SEPARATE EARTH BAR FOR EARTHLING.
 - 11- ALL WIRING SHOULD BE TESTED FOR INSULATION TEST, INFINITY TEST AND CONTINUITY TEST BEFORE ENERGIZING THE EQUIPMENTS.
 - 12- LIGHT CIRCUITS NUMBERING 12A, 12B, 12C, 24A, 24B & 24C FROM DB-1 & DB-2 ARE MEANT FOR GARDEN LIGHTS OUT SIDE THE BUILDING
 - 13- EACH "RJ 45" SOCKET FOR NETWORK. SHALL BE CONNECTED TO SERVER (IN SERVER ROOM) WITH INDEPENDENT "UTP" CABLES 6 WIRES (4 PAIRS) RUN IN SEPARATE PVC 3/4" Ø CONDUIT FOR EACH COMPUTER.

LEGEND

SYMBOLS	DESCRIPTION	MOUNTING HIEGHT
	CEILING FAN & EXHAUST FAN	
	BRACKET FAN	WALL MOUNTED
	5A, 2 PIN SOCKET OUT LET	
	16A, 2/3 PIN SOCKET OUT LET	AC POINT
	10A, 2/3 PIN SOCKET OUT LET	250 mm From FFL
	CYNDELAZER	
	5A SWITCH	1200 mm From FFL
	BELL POINT	250 mm From FFL (MIC) 2400 mm From FFL (SPEAKER)
	DISTRIBUTION BOARD	1200 mm From FFL
	TELEPHONE OUTLET	1'-6" F.F.L
	T.V ANTENNA POINT	1'-6" F.F.L
	GATE LIGHT WATER PROOF	9'-0" F.F.L
	CEILING LIGHT	
	SINGLE WALL BRACKET	
	2 FEET TUBE LIGHT	

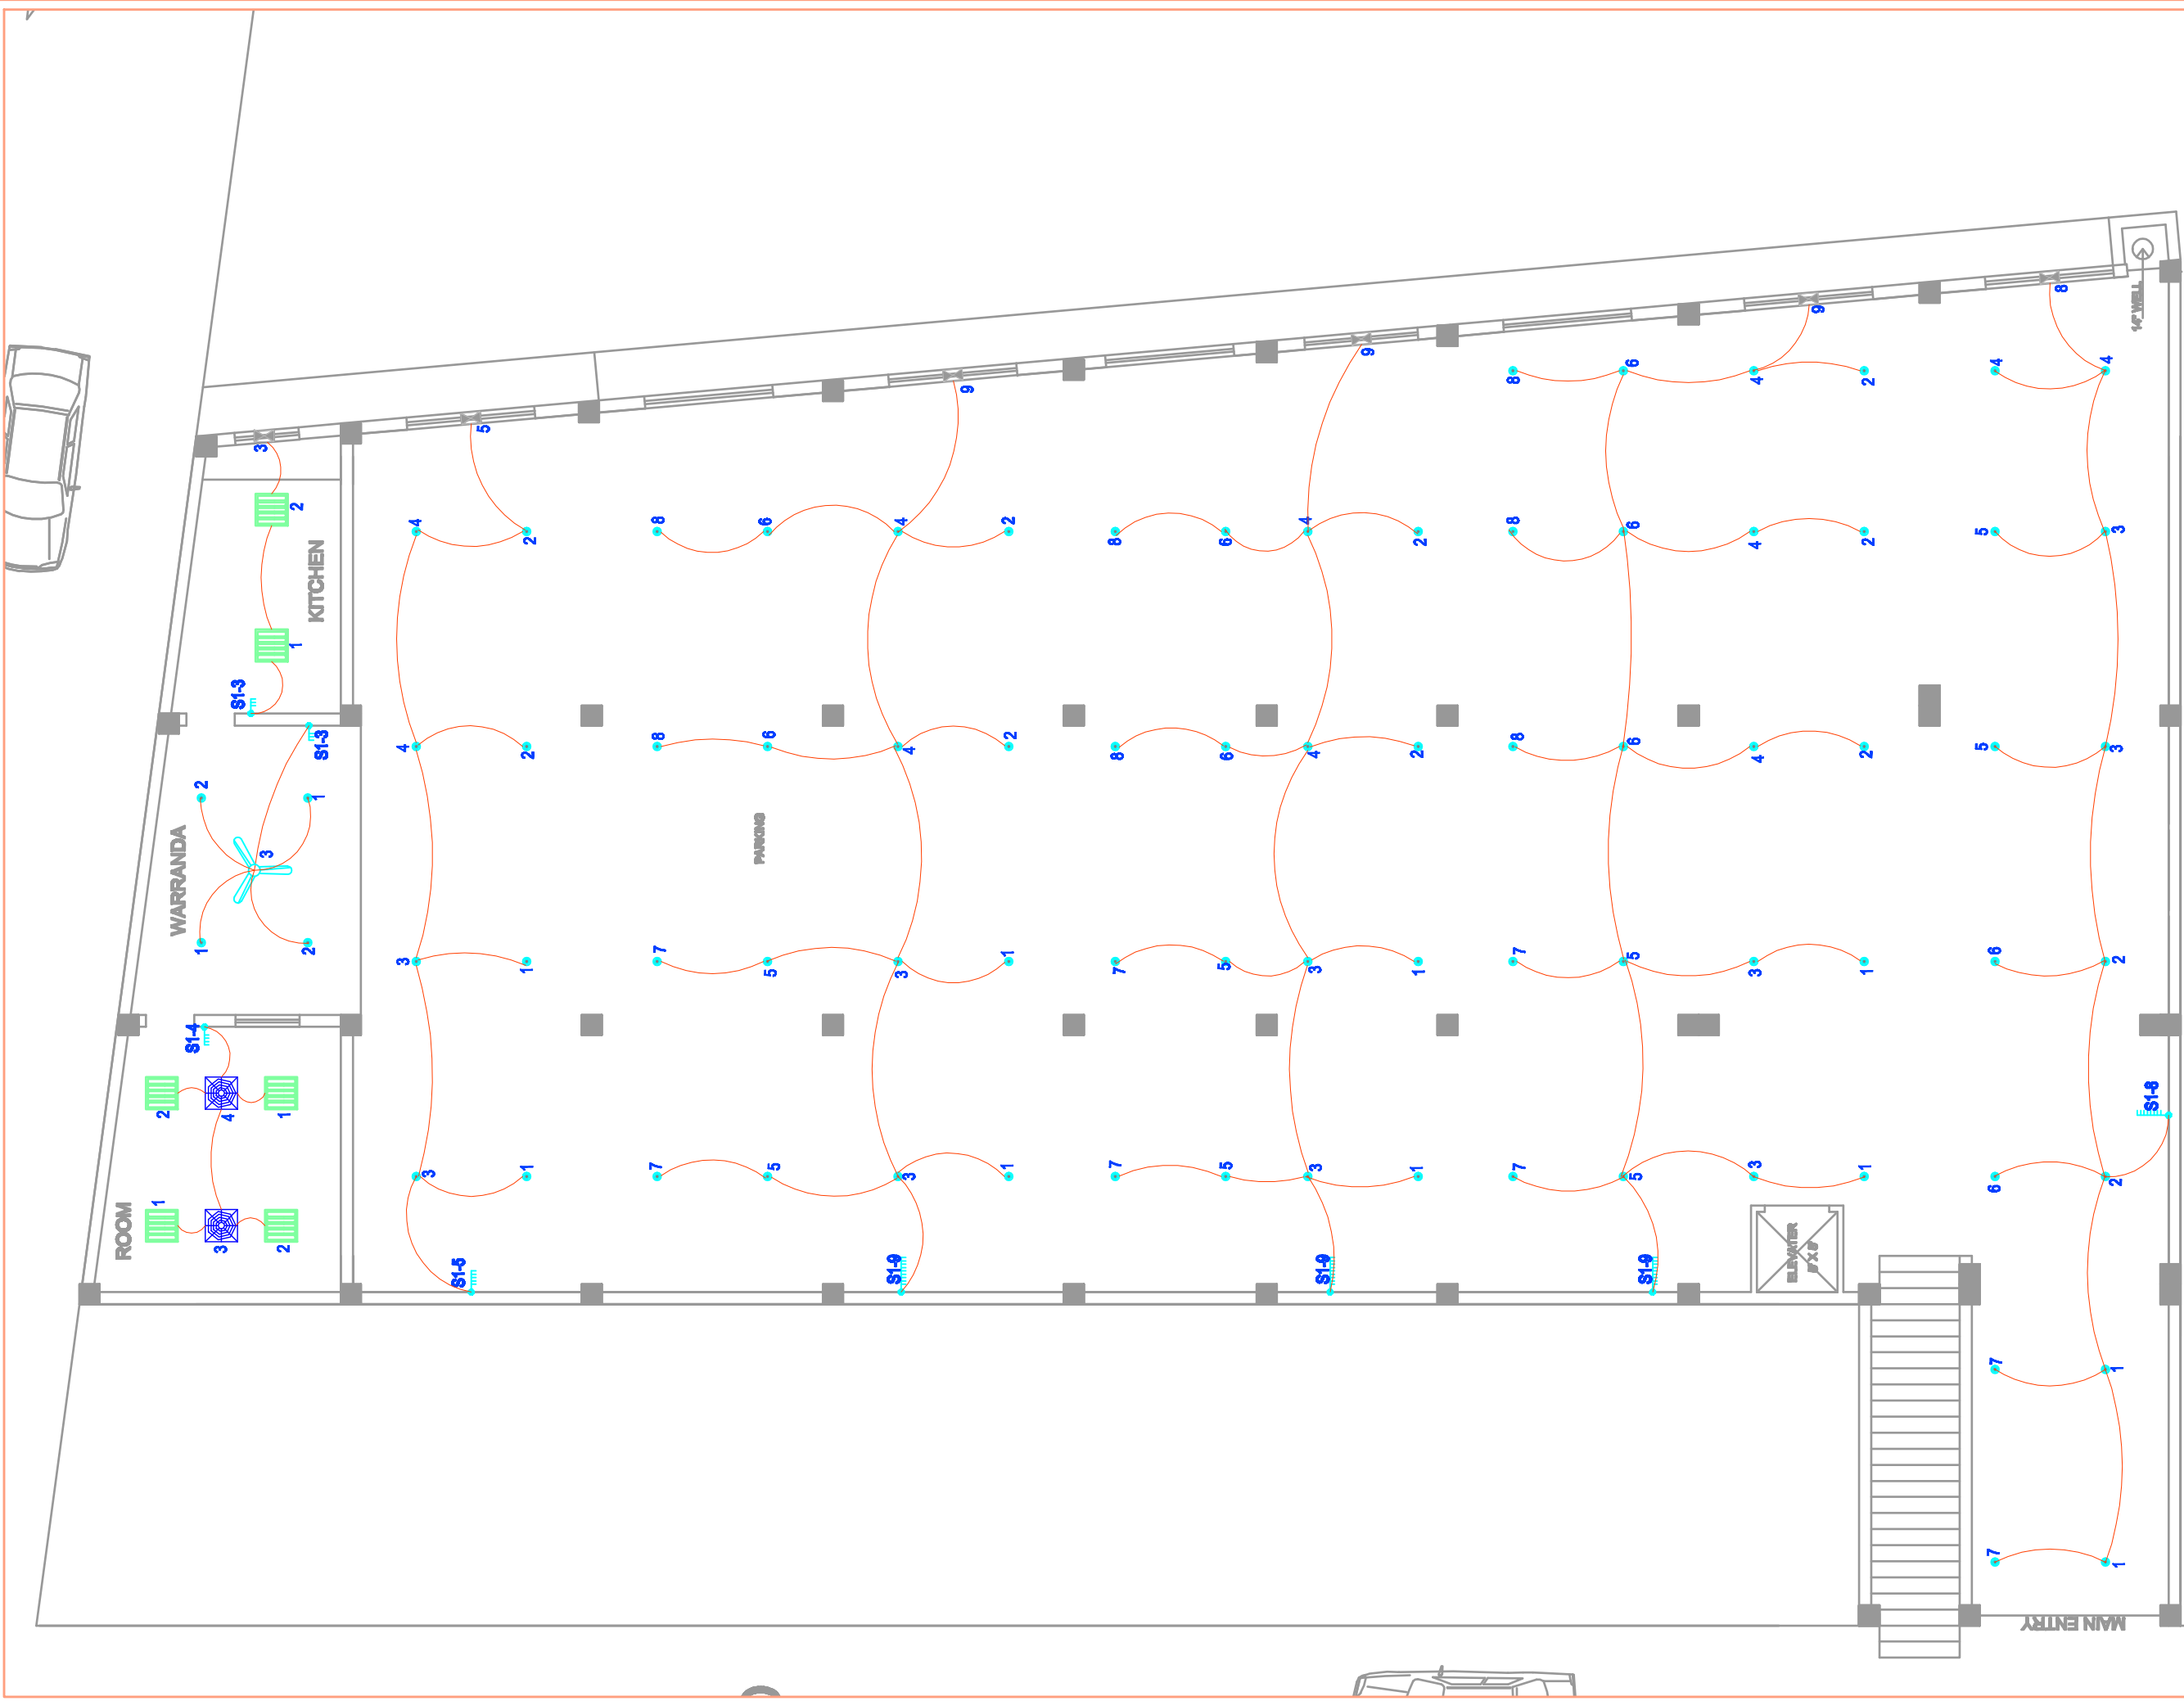

BASEMENT FLOOR PLAN -15'



CEMS
Creative Engineering & Management Services
Peshawar Office Address:
Sheikh Yousaf Tower 20th Floor Office NO 202
Phone: +92 300 255
Email: info@cemsglobal.org



DESIGNED BY
Shehla Mubarak

DRAWN BY
ABDULLAH

CHECKED BY
Muhammad Ibrahim

DESIGN NO.
CEM/EP/15/00000000

APPROVED BY:
Muhammad Sahal

DATE
OCTOBER, 2021

TITLE OF PROJECT
SCALE
AS SHOWN


CLIENT
AGBAR KHAN

TITLE OF DRAWING
BASEMENT FLOOR PLAN
CONSTRUCTION DRAWINGS

CONSTRUCTION


SCOPE OF SERVICES
ELECTRICAL PROJECTS

PROJECT NO.
E-15-02

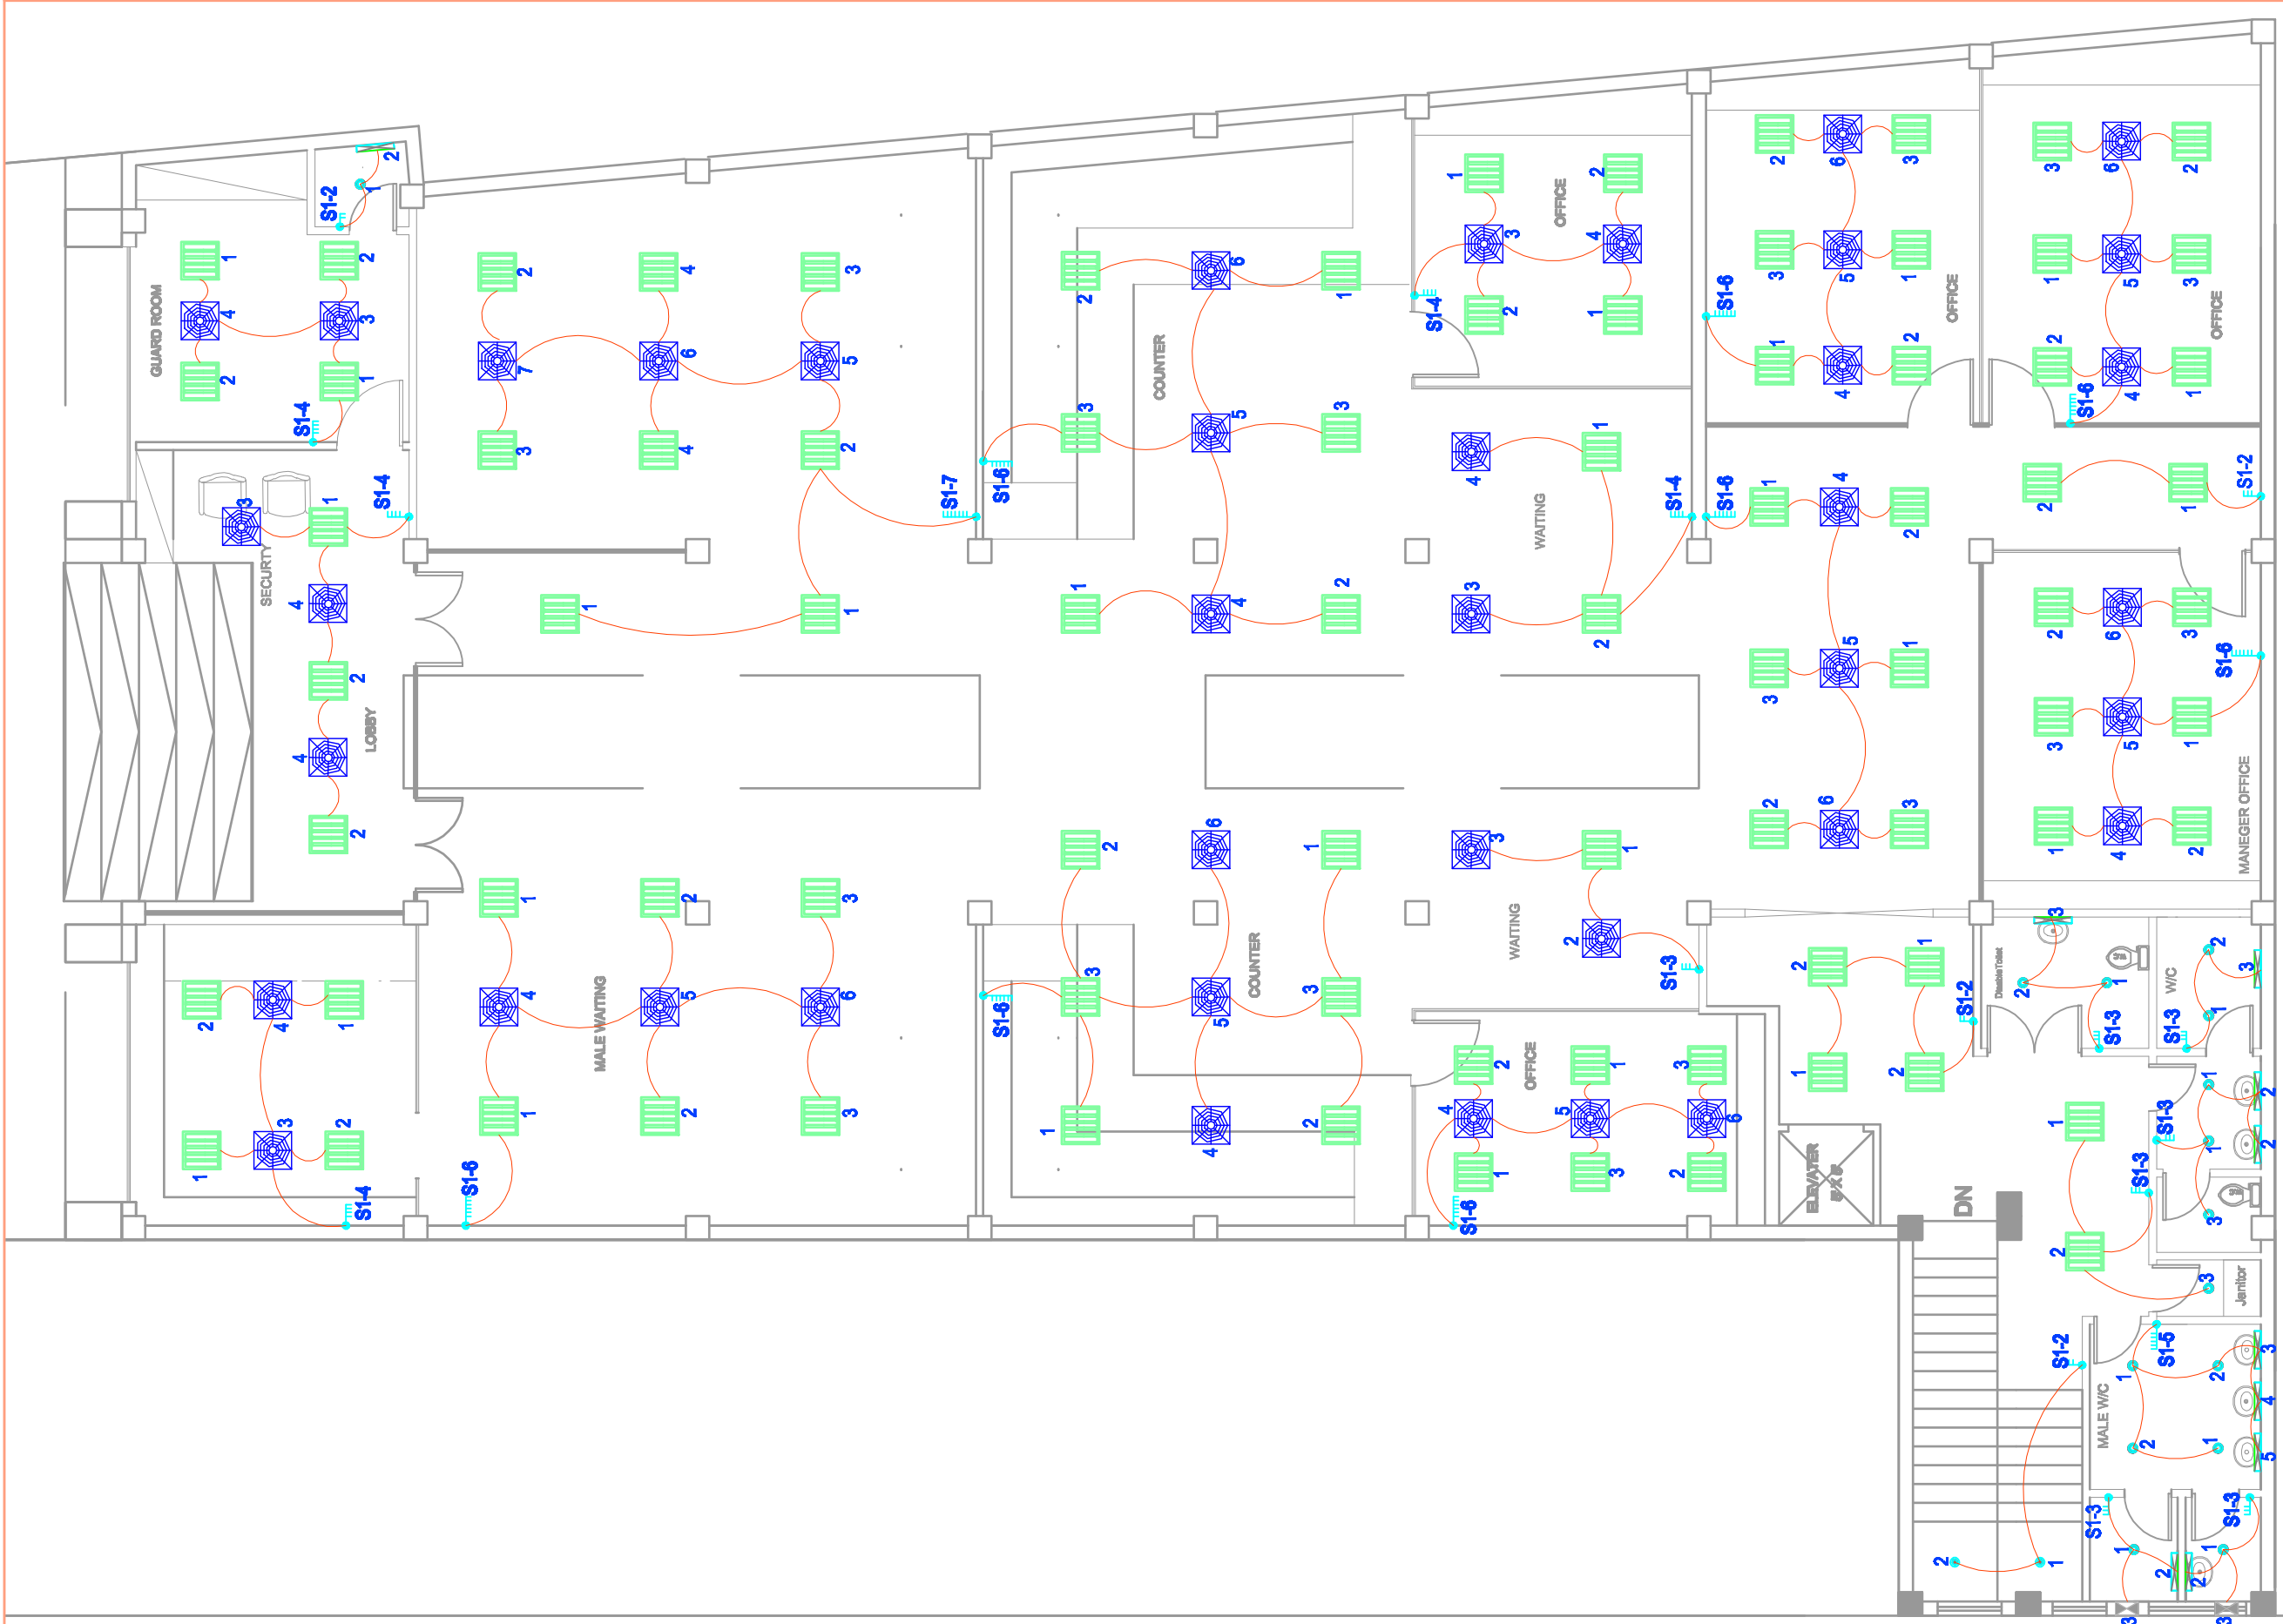

1ST FLOOR PLAN

 CEMS Creative Engineering & Management Services Peshawar Office Address: Sheikh Yousaf Tower 20th Floor Office NO 202 Phone: +92 300 255 Email: info@cemsglobal.org	 AFKAR ASSOCIATES	DRAWN BY	Shehla Mubarak	DESIGN NO.	E-101 & 102	PROJECT NO.	ELECTRICAL	REVISION NO.	E-1-08
		APPROVED BY	ABDULLAH	APPROVED NO.	Muhammad Sahal	TITLE OF DRAWING	FIRST FLOOR PLAN	CONSTRUCTION	SCOPE OF SERVICES
DESIGNED BY	Muhammad Ibrahim	DATE	OCTOBER, 2021	SCALE	AS SHOWN	CONSTRUCTION DRAWINGS			
		CHECKED BY	AKBAR KHAN						

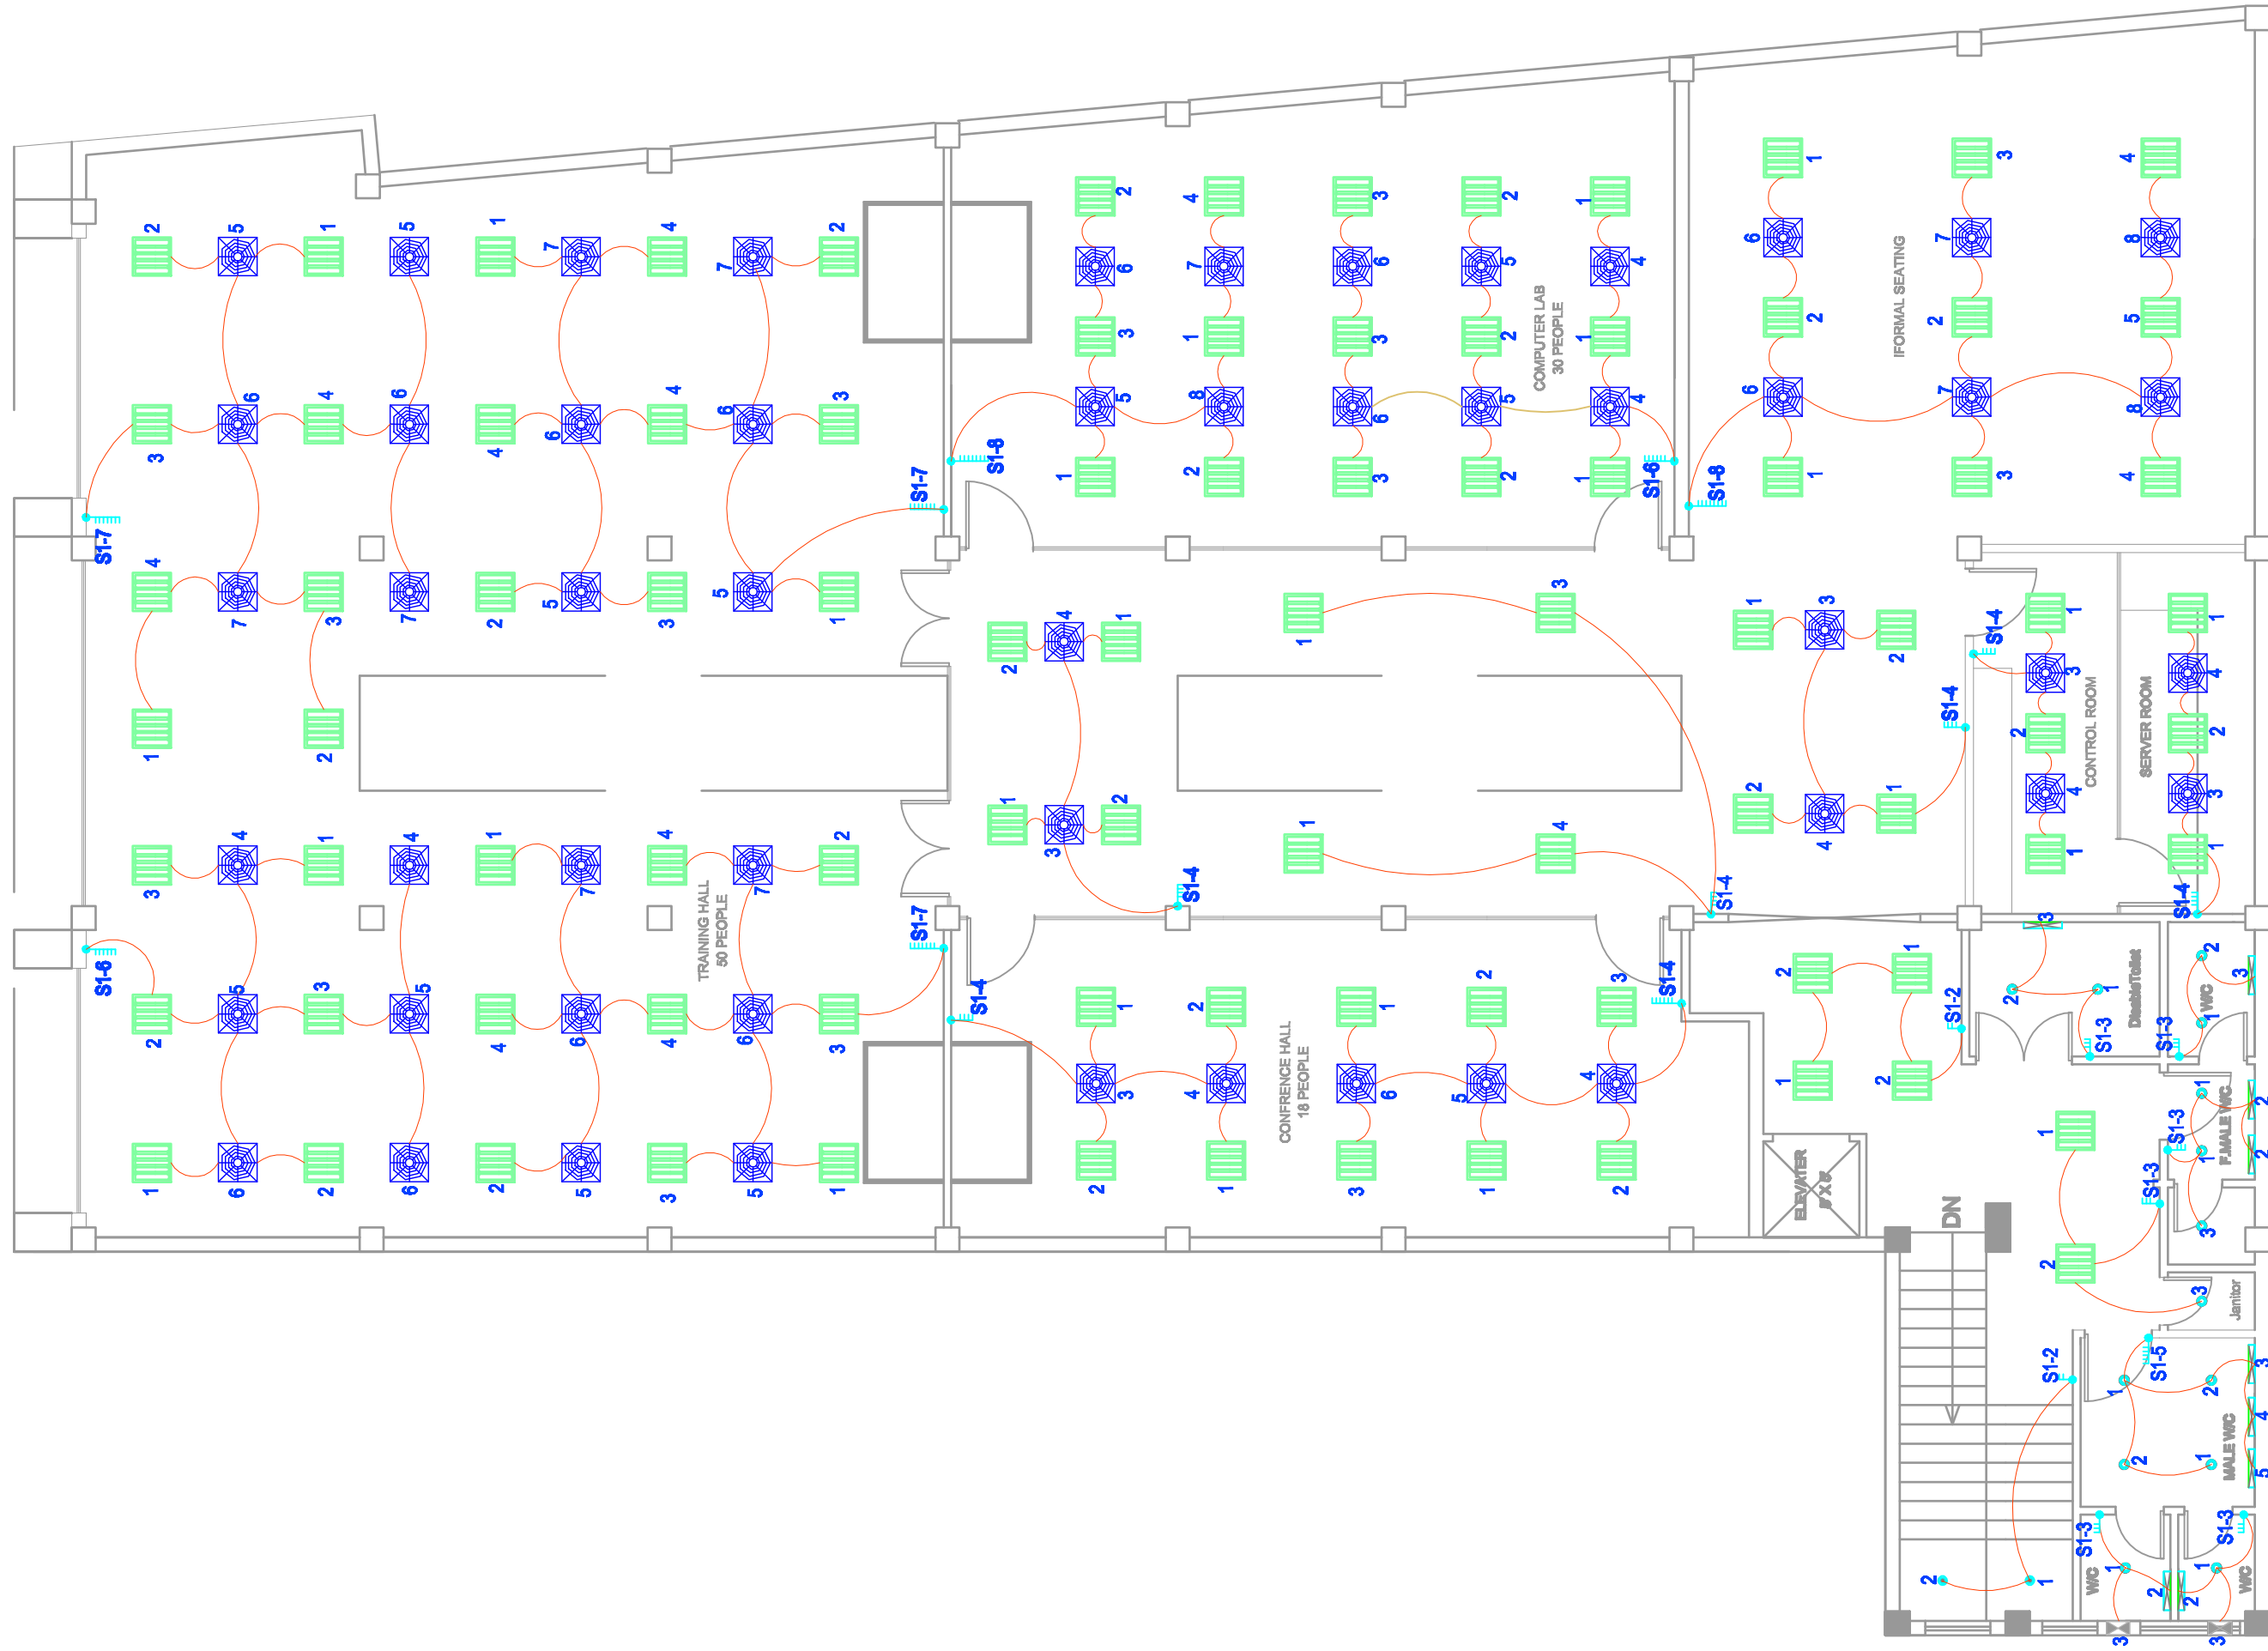

2ND FLOOR PLAN



CEMS
 Creative Engineering & Management Services
 Peshawar Office Address:
 Sheikh Yousaf Tower 20th Floor Office NO 202
 Phone: +92 300 255
 Email: info@cemsglobal.org




DESIGNED BY: **Shehla Mubarak**
 APPROVED BY: **ABDULLAH**
 CHECKED BY: **Muhammad Ibrahim**

DESIGNER I.C. / CLIENT'S REPRESENTATIVE: **Muhammad Sahal**
 APPROVED I.C.: **Muhammad Sahal**
 DATE: **OCTOBER, 2021**



TITLE OF PROJECT: **AS SHOW**
 SCALE: **AS GAR KHAN**

TITLE OF DRAWING: **2ND FLOOR PLAN**
CONSTRUCTION DRAWINGS

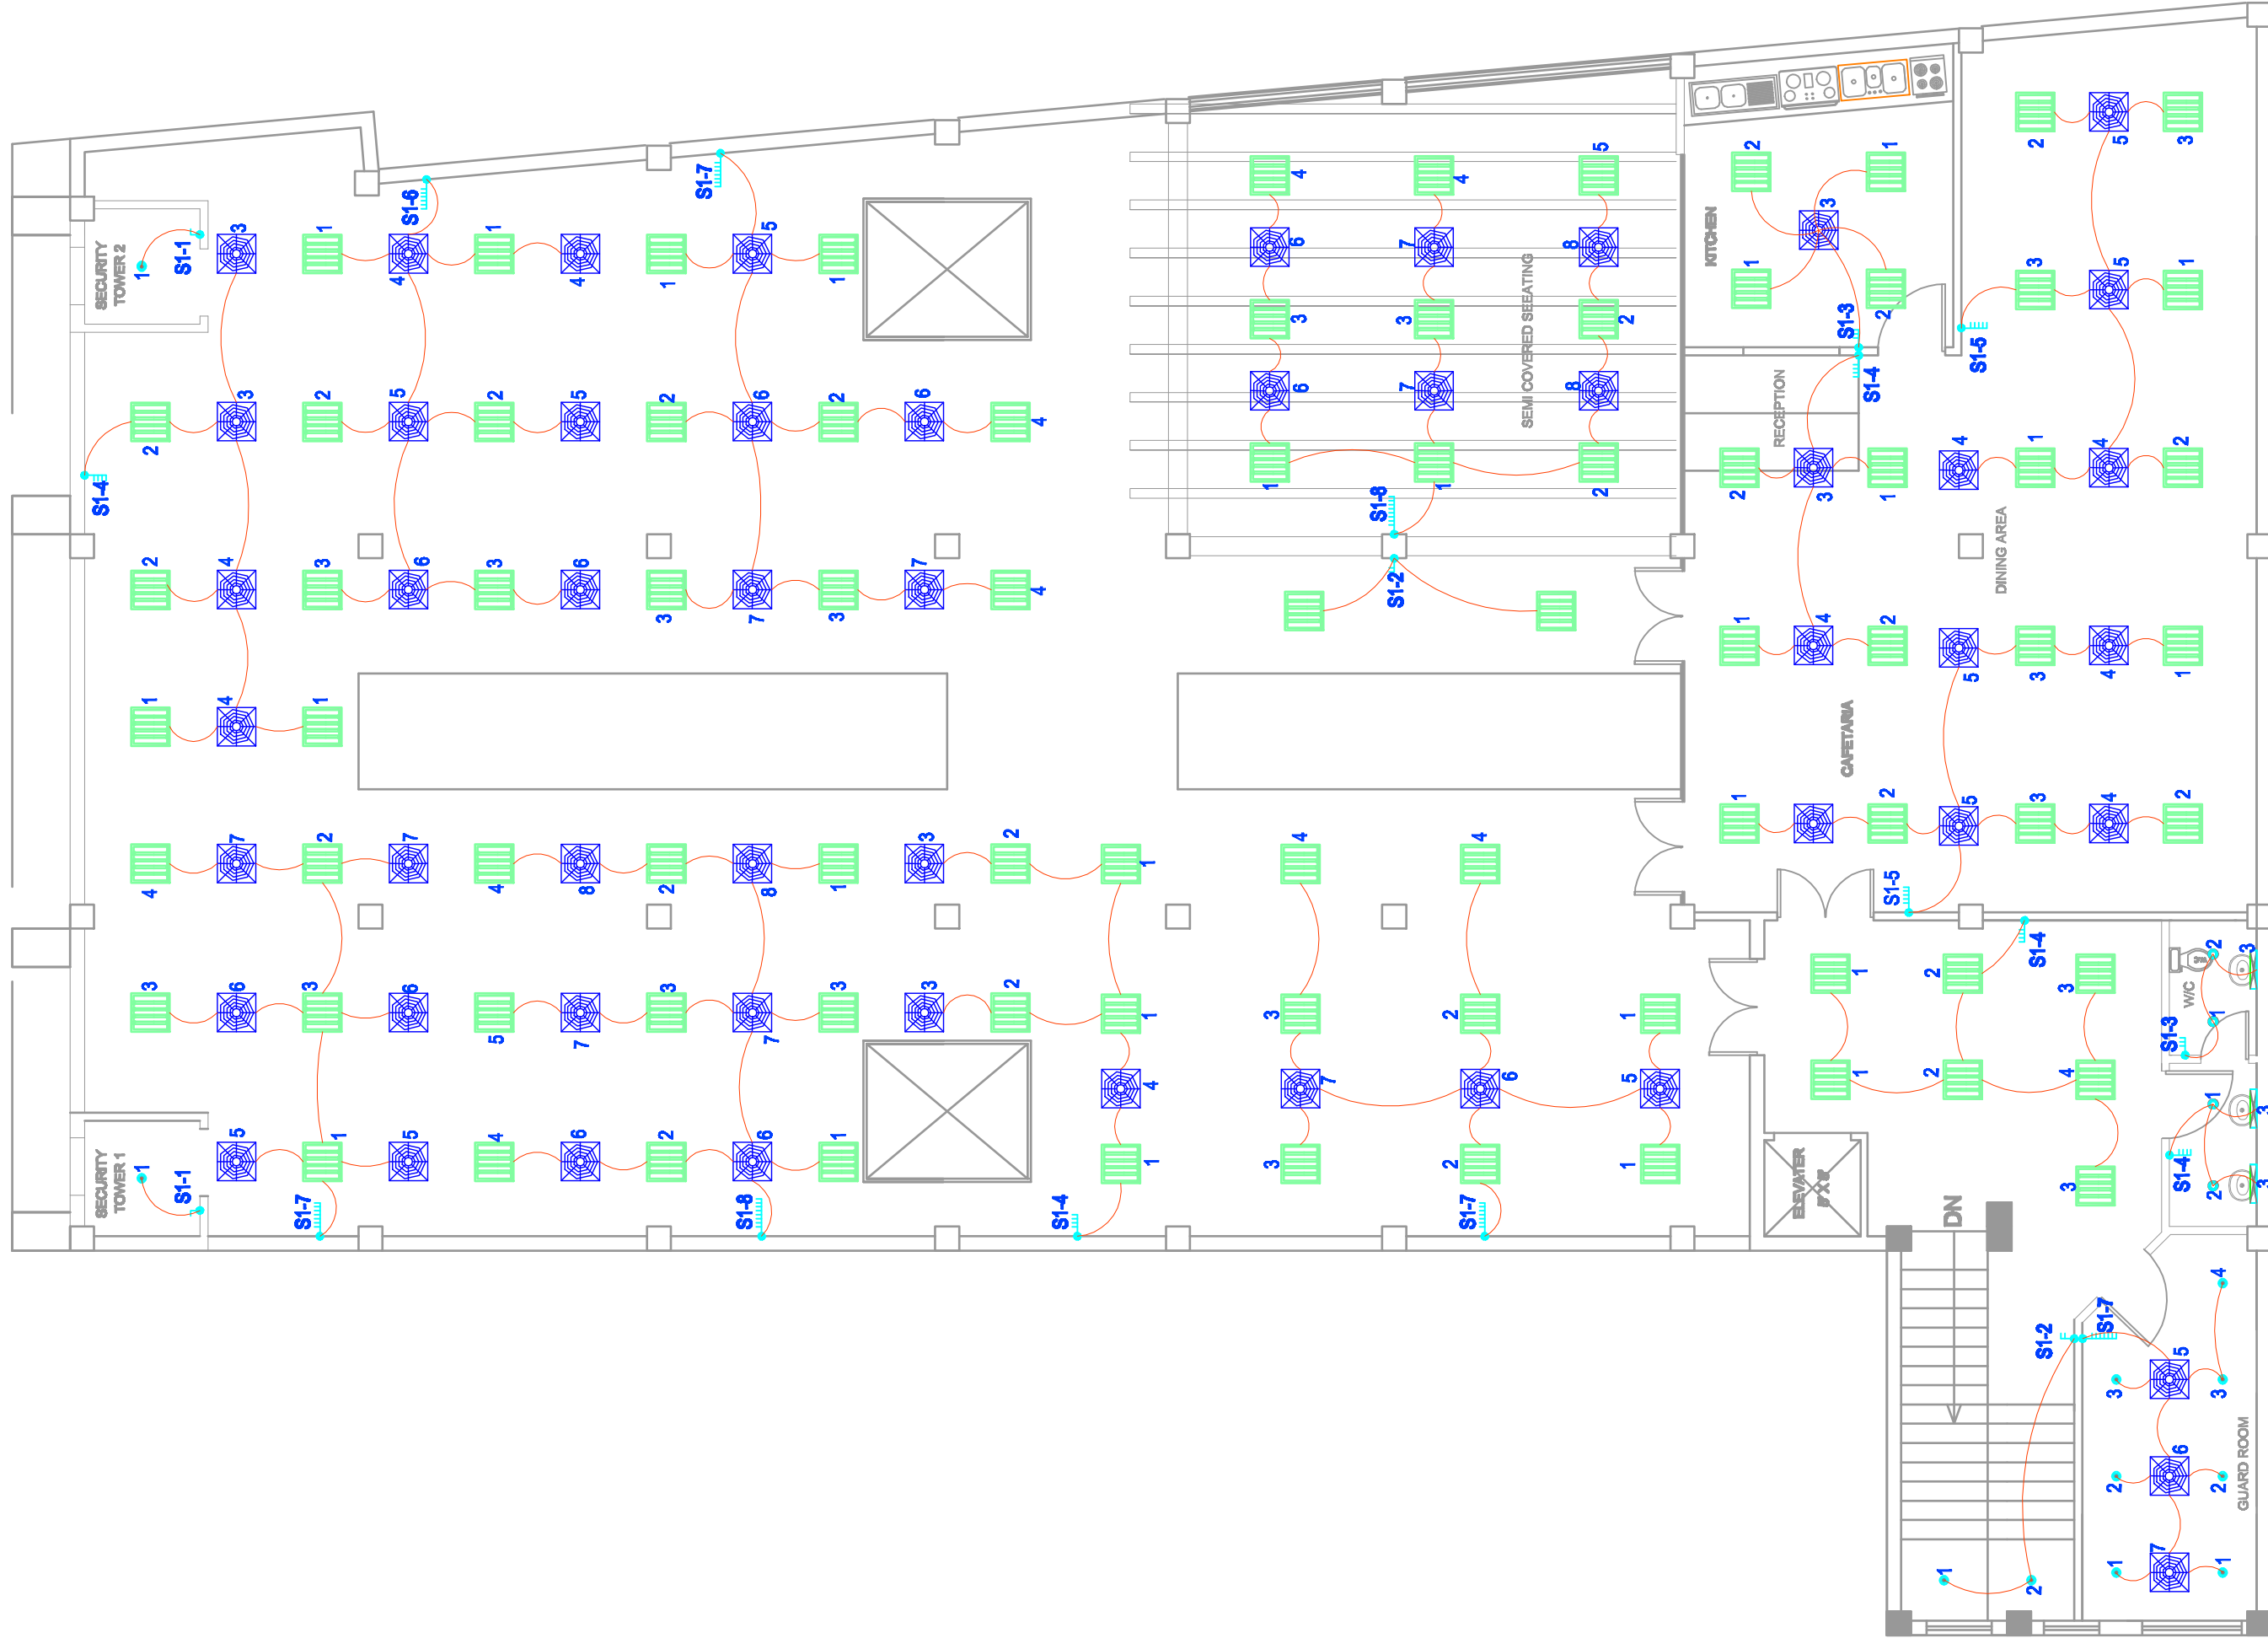
SCOPE OF SERVICES: **ELECTRICAL**
 PROJECT NO: **ELF-04**
 DRAWING NO: **ELF-04**



3RD FLOOR PLAN

 CEMS Creative Engineering & Management Services Peshawar Office Address: Sheikh Yousaf Tower 20th Floor Office NO 202 Phone: 1 5702855 Email: info@cemsglobal.com	 AFKAR ASSOCIATES	DRAWN BY: Muhammad Ibrahim CHECKED BY: Muhammad Ibrahim	DESIGN BY: Shahid Mubarak APPROVED BY: ABDULLAH	DESIGNER: Muhammad Saleem APPROVED BY: Muhammad Saleem	TITLE OF PROJECT: AS SHOW SCALE: AS BAR KHAN	TITLE OF DRAWING: 3RD FLOOR PLAN CONSTRUCTION DRAWINGS	CONSTRUCTION	RANGE OF SERVICES: ELECTRICAL PROJECT NO	DRAWING NO: ELF-05
		DATE: OCTOBER, 2021	DATE: OCTOBER, 2021	CLIENT: AS BAR KHAN	PROJECT NO	DRAWING NO: ELF-05			

POWER

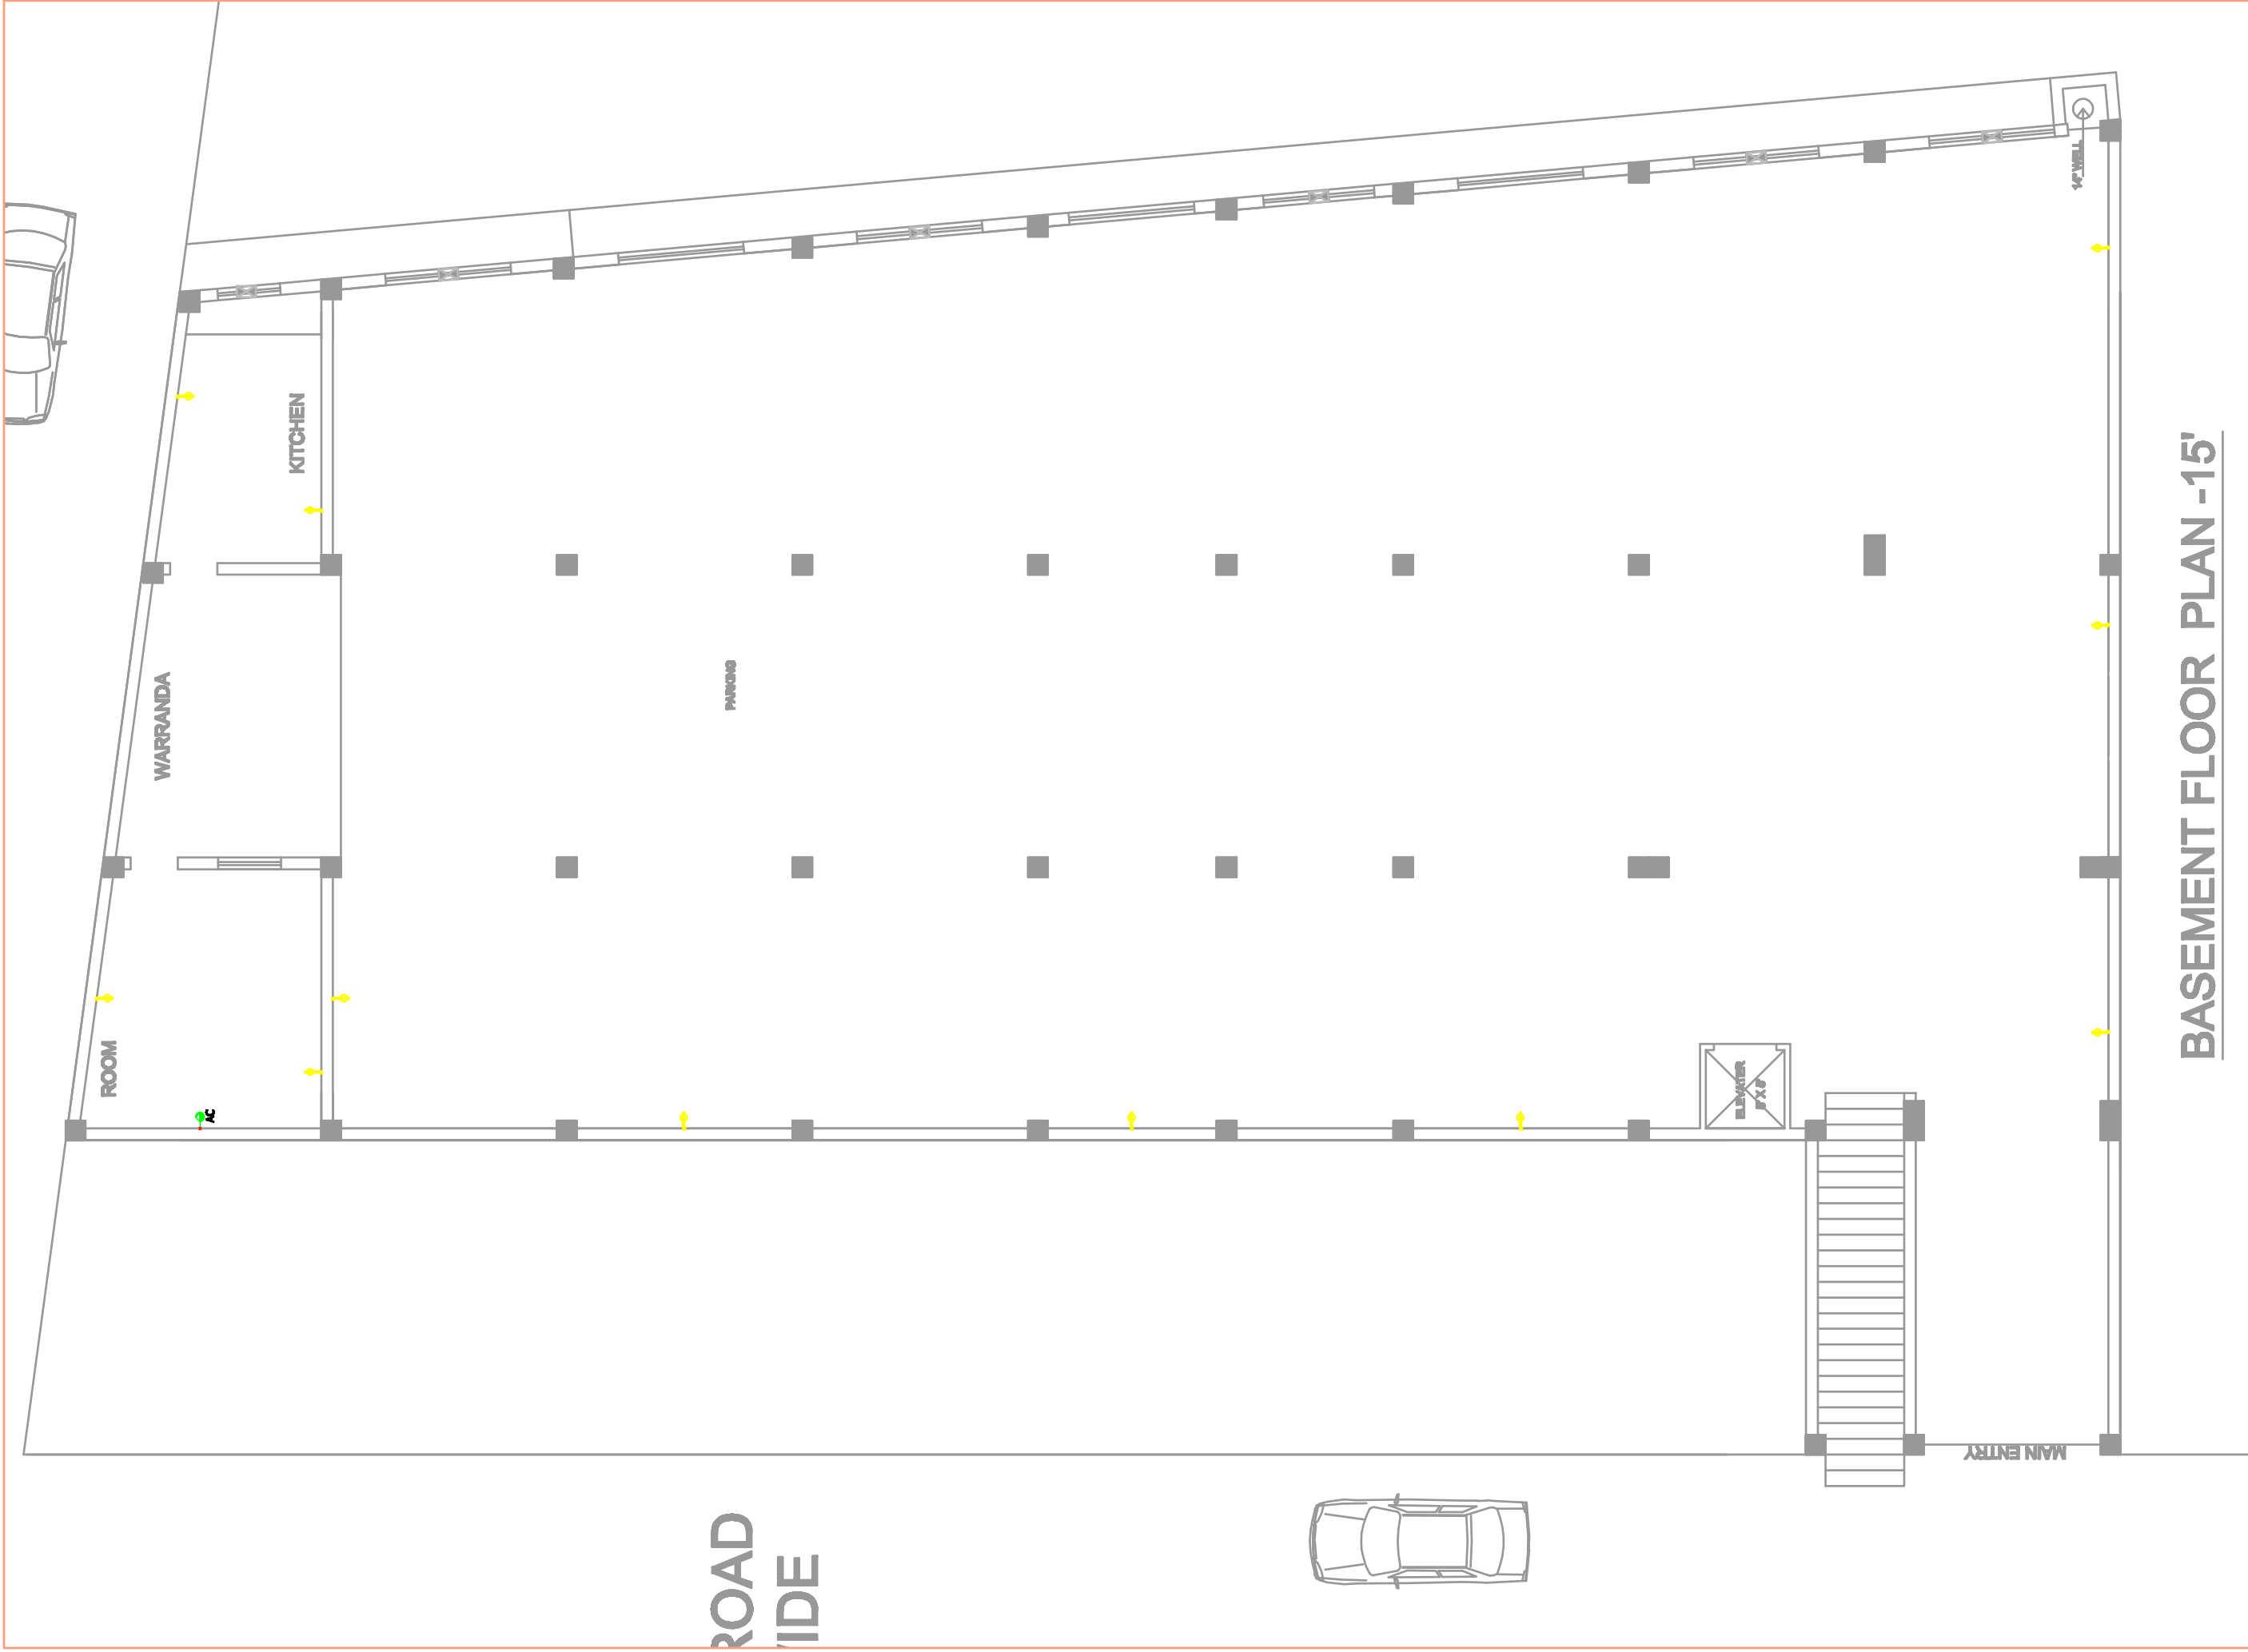

BASEMENT FLOOR PLAN -15'



CEMS
 Creative Engineering & Management Services
 Professional Office Address:
 Sheikh Youssef Tower 20th Floor Office NO 202
 Phone : 5702835
 Email : info@cemsglobal.org



DESIGNED BY: **Shahid Mubarak**
 DRAWN BY: **ABDULLAH**
 CHECKED BY: **Muhammad Ibrahim**

DESIGN NO. / CLIENT'S REFERENCE: **Muhammad Saif**
 APPROVED BY: **Muhammad Saif**
 DATE: **OCTOBER, 2021**

TITLE OF PROJECT: **AS SHOW**
 SCALE: **1/8\"/>**

TITLE OF DRAWING: **BASEMENT FLOOR PLAN**
CONSTRUCTION DRAWINGS

CONSTRUCTION

Range of Services: **ELECTRICAL**
 PROJECT NO:

Revision No. / Date No. / ELP-01



1ST FLOOR PLAN



CEMS
 Creative Engineering & Management Services
 Peshawar Office Address:
 Sheikh Yaseen Tower 20th Floor Office NO 203
 Phone: +92 300 255
 Email: info@cemsglobal.org



DESIGNED BY Shahid Mubarak
DESIGNED BY ABDULLAH
CHECKED BY Muhammad Ibrahim

DESIGN NO. MUHAMMAD SHAHID
APPROVED NO. MUHAMMAD SHAHID
DATE OCTOBER, 2021

TITLE OF PROJECT AS SHOW
SCALE 1:100
CLIENT AKBAR KHAN



TITLE OF DRAWING FIRST FLOOR PLAN
CONSTRUCTION DRAWINGS


SCOPE OF SERVICE ELECTRICAL
PROJECT NO.

REVISION NO.
DATE NO. ELP-02



2ND FLOOR PLAN

 <p>CEMS Creative Engineering & Management Services Peshawar Office Address: Sheikh Yousaf Tower 20th Floor Office NO 202 Phone: +92 300 255 Email: info@cemsglobal.org</p>		<p>DESIGNED BY: Muhammad Ibrahim</p> <p>DRAWN BY: ABDULLAH</p> <p>CHECKED BY: Muhammad Ibrahim</p>	<p>APPROVED BY: Muhammad Sahal</p> <p>DATE: OCTOBER, 2021</p>	<p>TITLE OF PROJECT: AS SHOW</p> <p>SCALE: CLMTR</p> <p>CLIENT: AKBAR KHAN</p>	<p>TITLE OF DRAWING: 2ND FLOOR PLAN</p> <p>CONSTRUCTION DRAWINGS</p>	<p>CONSTRUCTION</p>	<p>SCOPE OF SERVICES: ELECTRICAL</p> <p>PROJECT NO:</p>	<p>REVISION NO:</p> <p>DATE NO:</p> <p>ELF-08</p>

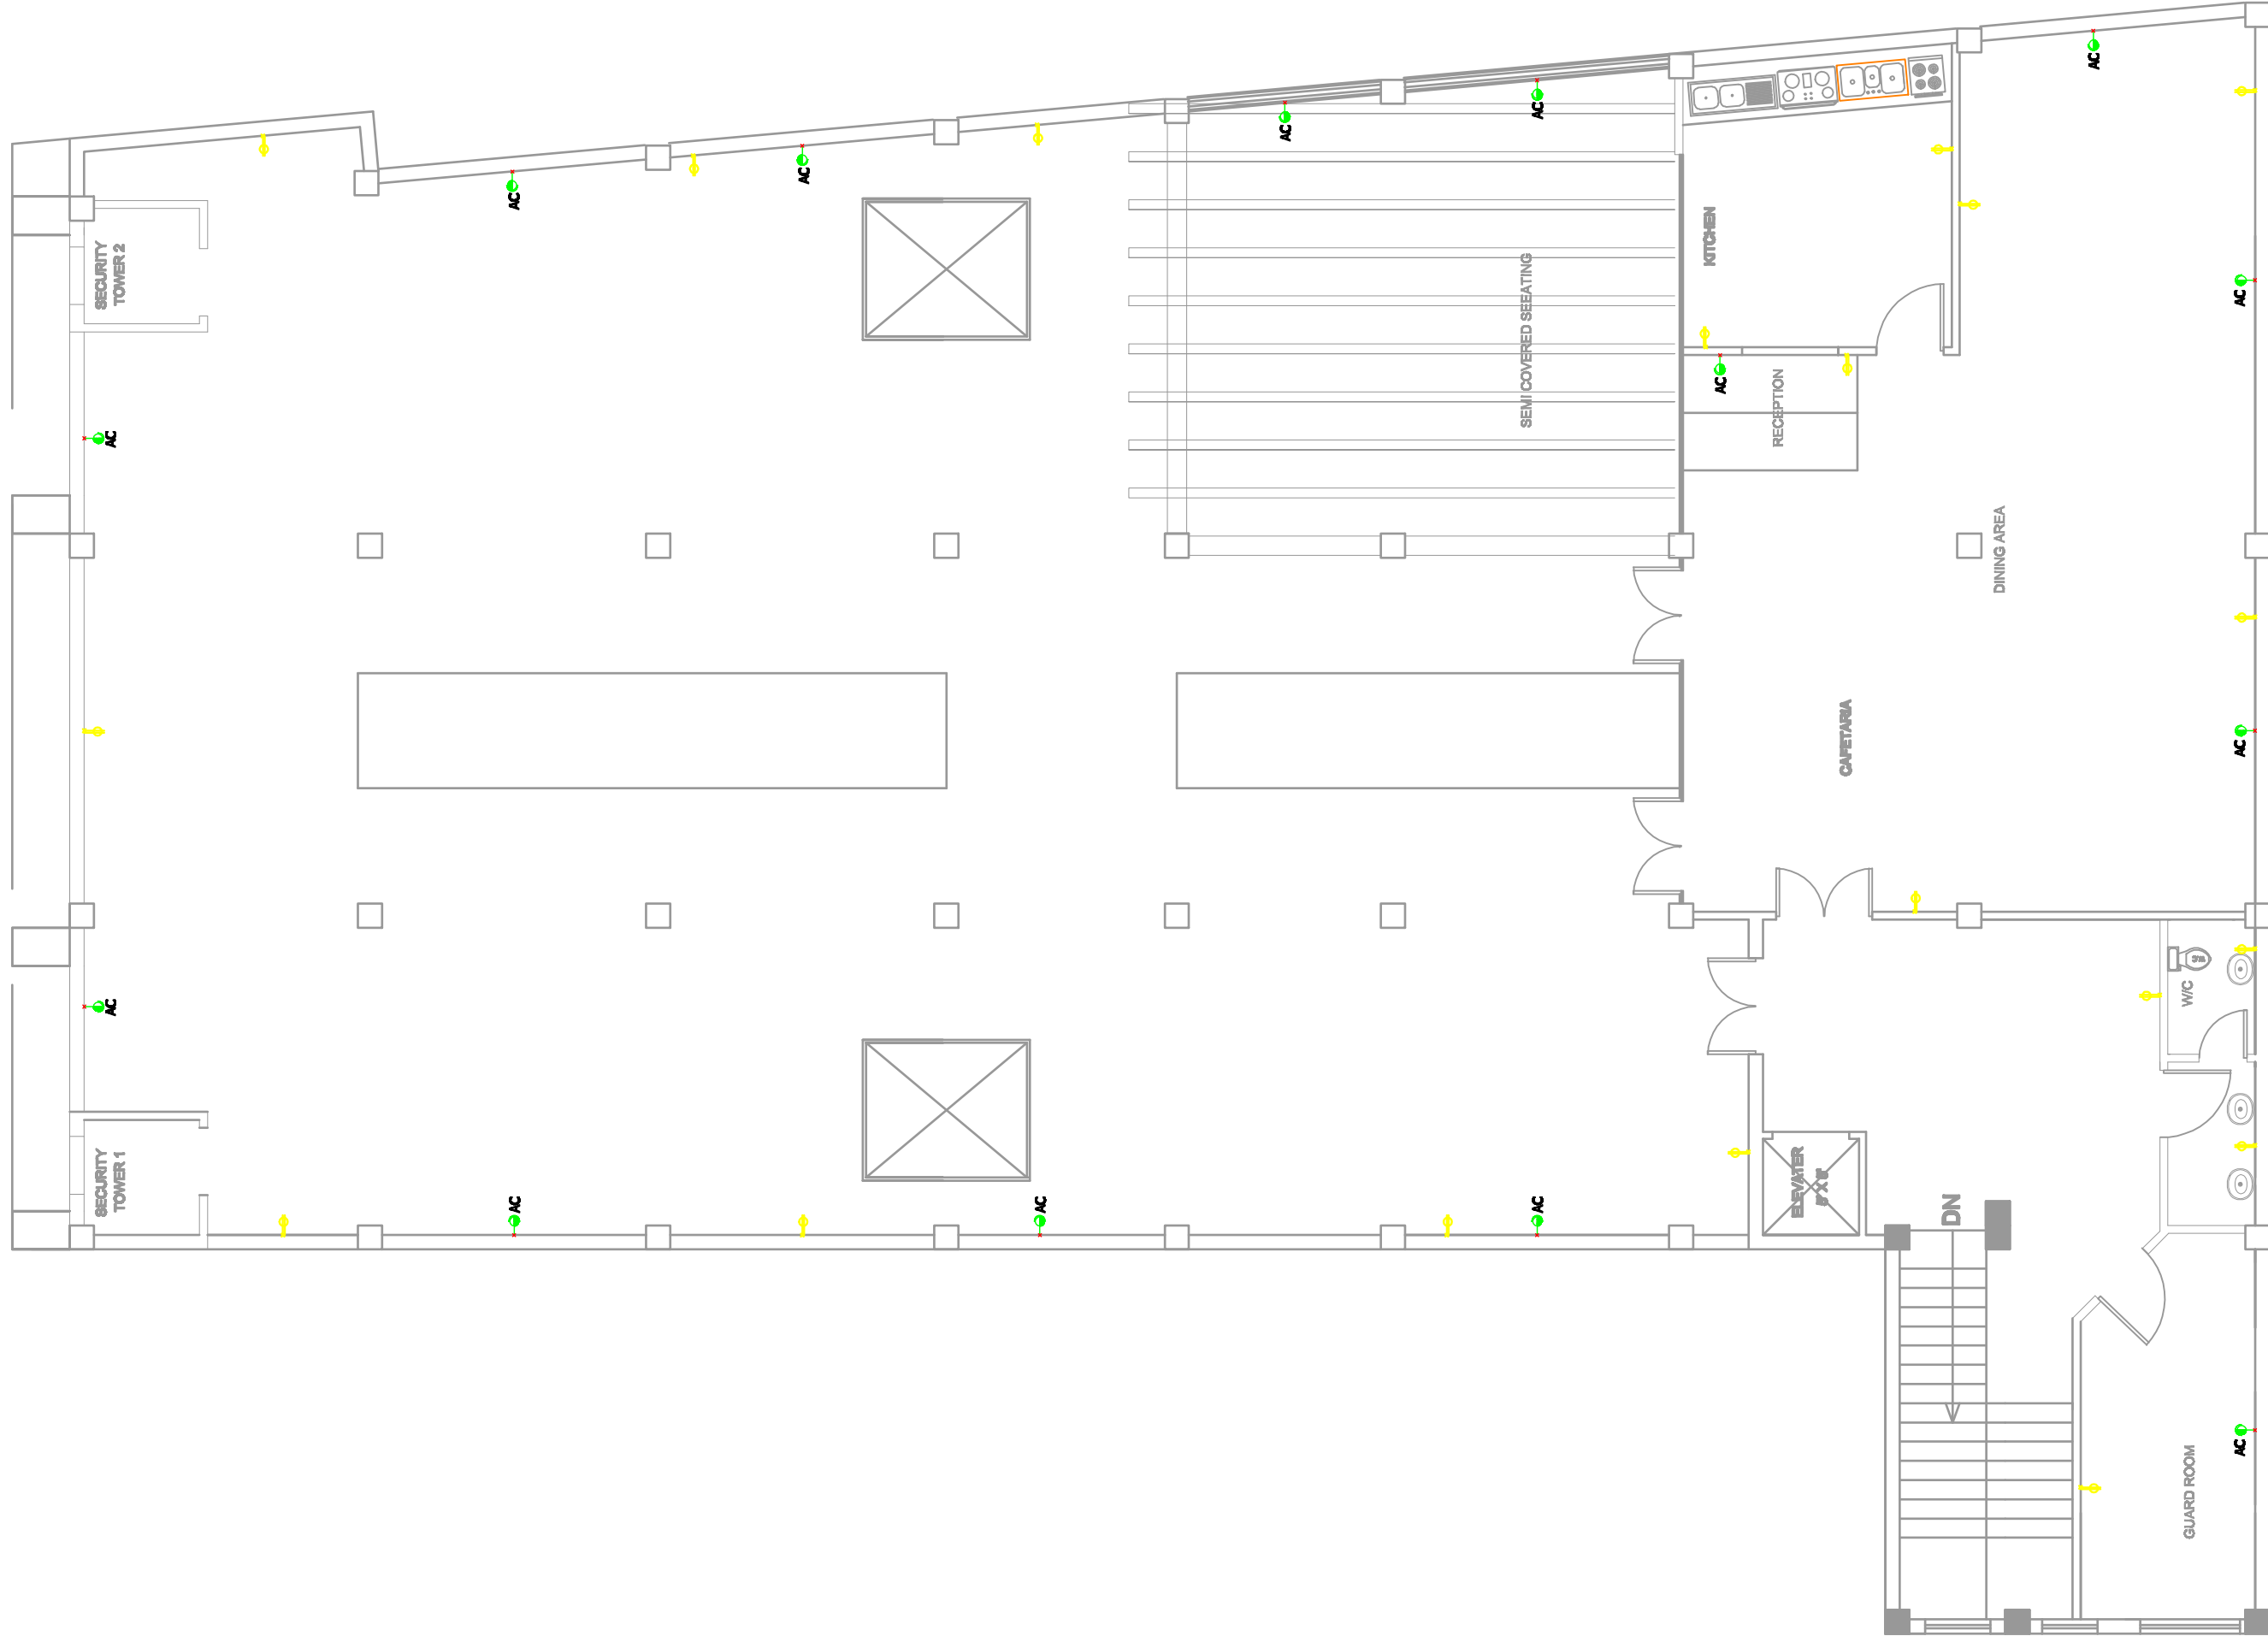

3RD FLOOR PLAN



CEMS
 Creative Engineering & Management Services
 Peshawar Office Address:
 Sheikh Yousaf Tower 25th Floor Office NO 202
 Phone: +92 300 255
 Email: info@cemsglobal.org



DESIGNED BY
 SHEKH MUBARAK
 DRAWN BY
 ABDULLAH
 CHECKED BY
 MUHAMMAD IYAZHIN

DESIGNER'S
 SIGNATURE
 MUHAMMAD SHAH
 APPROVED BY
 MUHAMMAD SHAH
 DATE
 OCTOBER, 2021

TITLE OF PROJECT
 AS SHOW
 SCALE
 CLIENT
 AKBAR KHAN

TITLE OF DRAWING
 3RD FLOOR PLAN
 CONSTRUCTION DRAWINGS

CONSTRUCTION

SCOPE OF SERVICE
 ELECTRICAL
 PROJECT NO

REVISION NO.
 SHEET NO
 ELP-04