

**BILL OF QUANTITIES
FOR
PRE-CAST BOUNDARY WALL
&
BARBED WIRE FENCING**

**PAKISTAN DIGITAL CITY
HARIPUR, KPK**


(MARCH 2020)


SUBMITTED BY
PAK CONSULTING ENGINEERS
Chib Plaza, Commercial Area, Chaklala Scheme III, Rawalpindi
Email: pakconsultingengineers@gmail.com Cell: 0314-5253798

Bill of Quantities
Pre-Cast Boundary Wall & Barbed Wire Fencing at Pakistan Digital City Haripur, KPK

SCHEDULE ITEMS ON MRS 2019-KPK

S. #	Item Code	Description	Unit	Unit Rate	Qty	Amount	Spec. No.
1	06-50-b	Providing & Fixing of Precast Boundary Wall Columns (6" x 6" x 10'), Horizontal Precast Planks (2" x 12" x 8'), Horizontal Colored Strip (2" x 12" x 8') and Concrete Column Cap (9" x 9"), Excavation, P.C.C (1:4:8), P.C.C (1:2:4) with back filling, complete in all respects.	Rft	1,524.03	5530.00	PKR 8,427,886	6.1.3 , 6.12
2	03-25-b	Excavation in foundation of building, bridges etc complete : in ordinary soil (For main gate columns footing)	Cft	6.91	171.50	PKR 1,184	3.2.2 , 3.2.4
3	06-05-i	Plain Cement Concrete including placing, compacting, finishing & curing (Ratio 1:4:8) (For main gate columns footing)	Cft	180.07	12.25	PKR 2,206	6.1.3, 6.2, 6.3, 6.6, 6.11 , 6.10
4	06-07-a-03	RCC in roof slab, beam, column & other structural members, insitu or precast. (1:2:4) (For main gate columns)	Cft	277.89	117.00	PKR 32,513	6.1.3, 6.2, 6.3 , 6.19
5	06-08-c	Supply & fabricate M.S. reinforcement for cement concrete (Hot rolled deformed bars Grade 40) (For main gate RCC Columns)	Kg	159.98	680.31	PKR 108,837	
6	25-45-b	Supplying and Fixing 18 SWG MS Sheet Gates (02 No's) with angle iron frame (2"x2"x3/16") with side window, lock, painting etc. complete in all respect	Sft	960.67	320.00	PKR 307,414	
Total						PKR 8,880,040.63	
NON- SCHEDULE ITEMS							
1	NSI	Providing and fixing barbed wire (12 Gauge) fencing consisting of 1.5"x1.5"x3/16" angle iron post 3.25 ft long fixed with nut and bolts on pre-cast planks, 6 to 9 ft centre to centre and 4 rows of barbed wire, painting posts, etc. complete in all respects.	Rft	201.90	5530.00	PKR 1,116,498	
Gross Total						PKR 9,996,538.78	

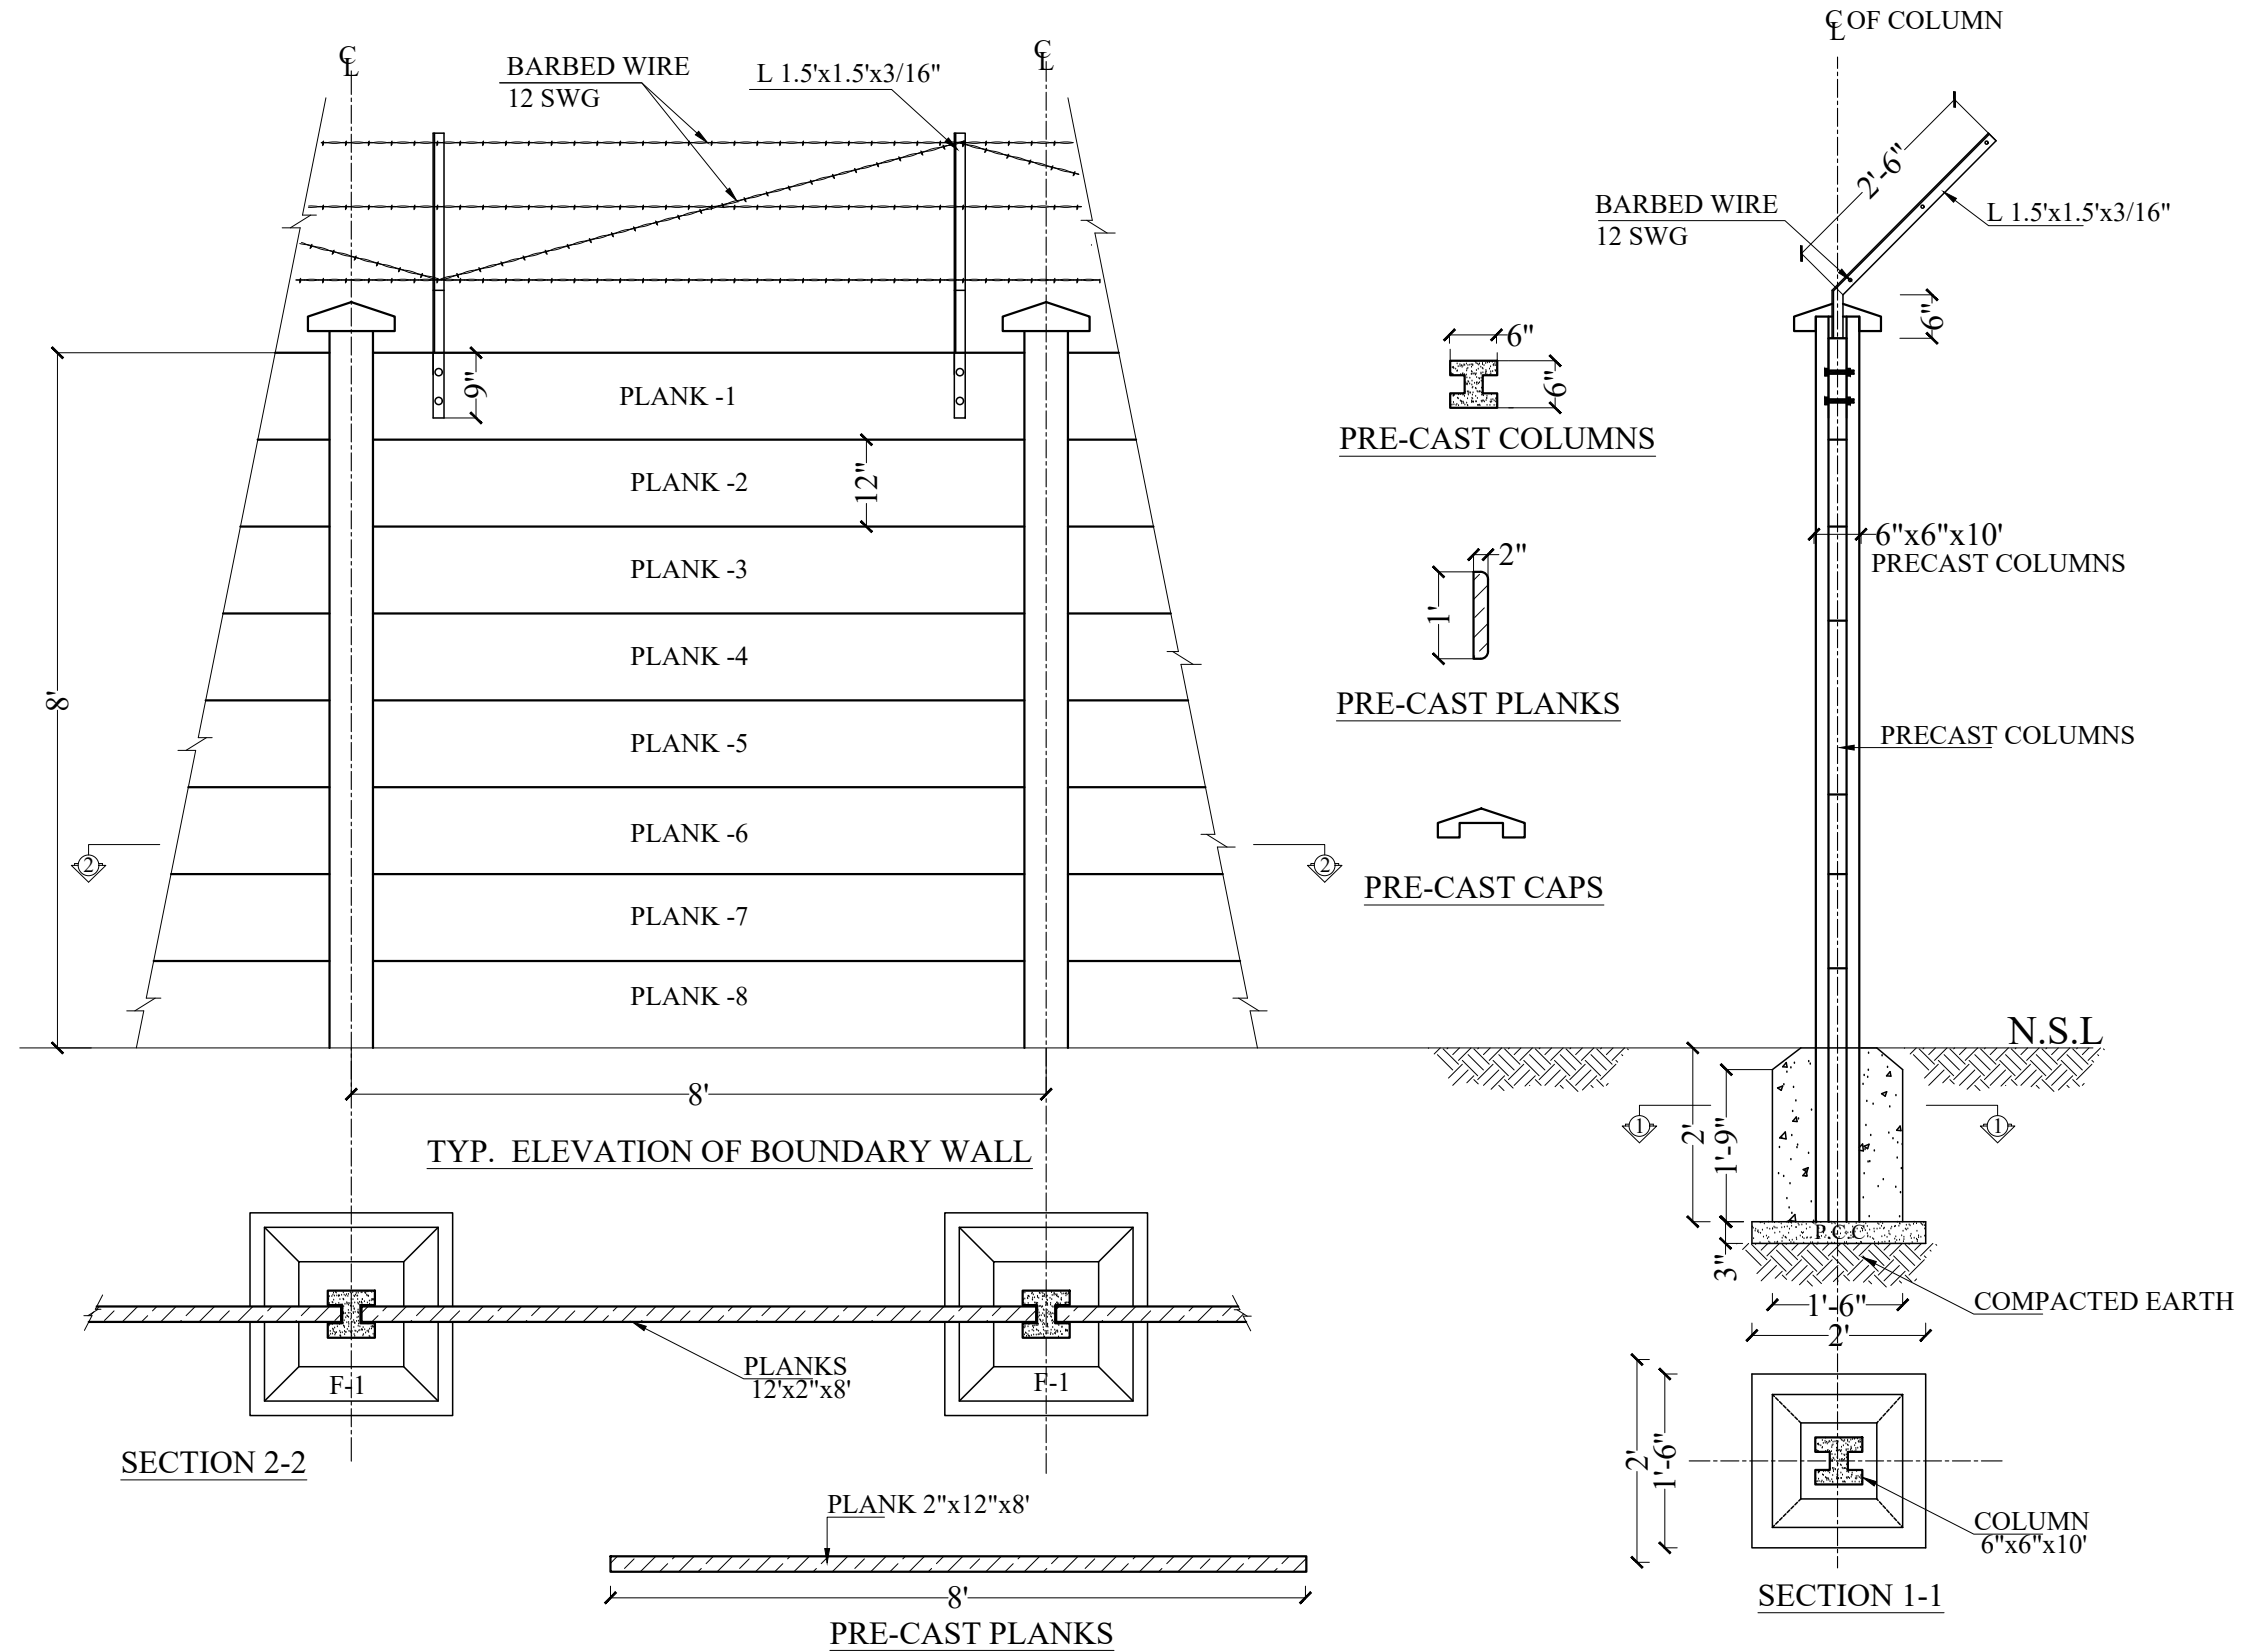

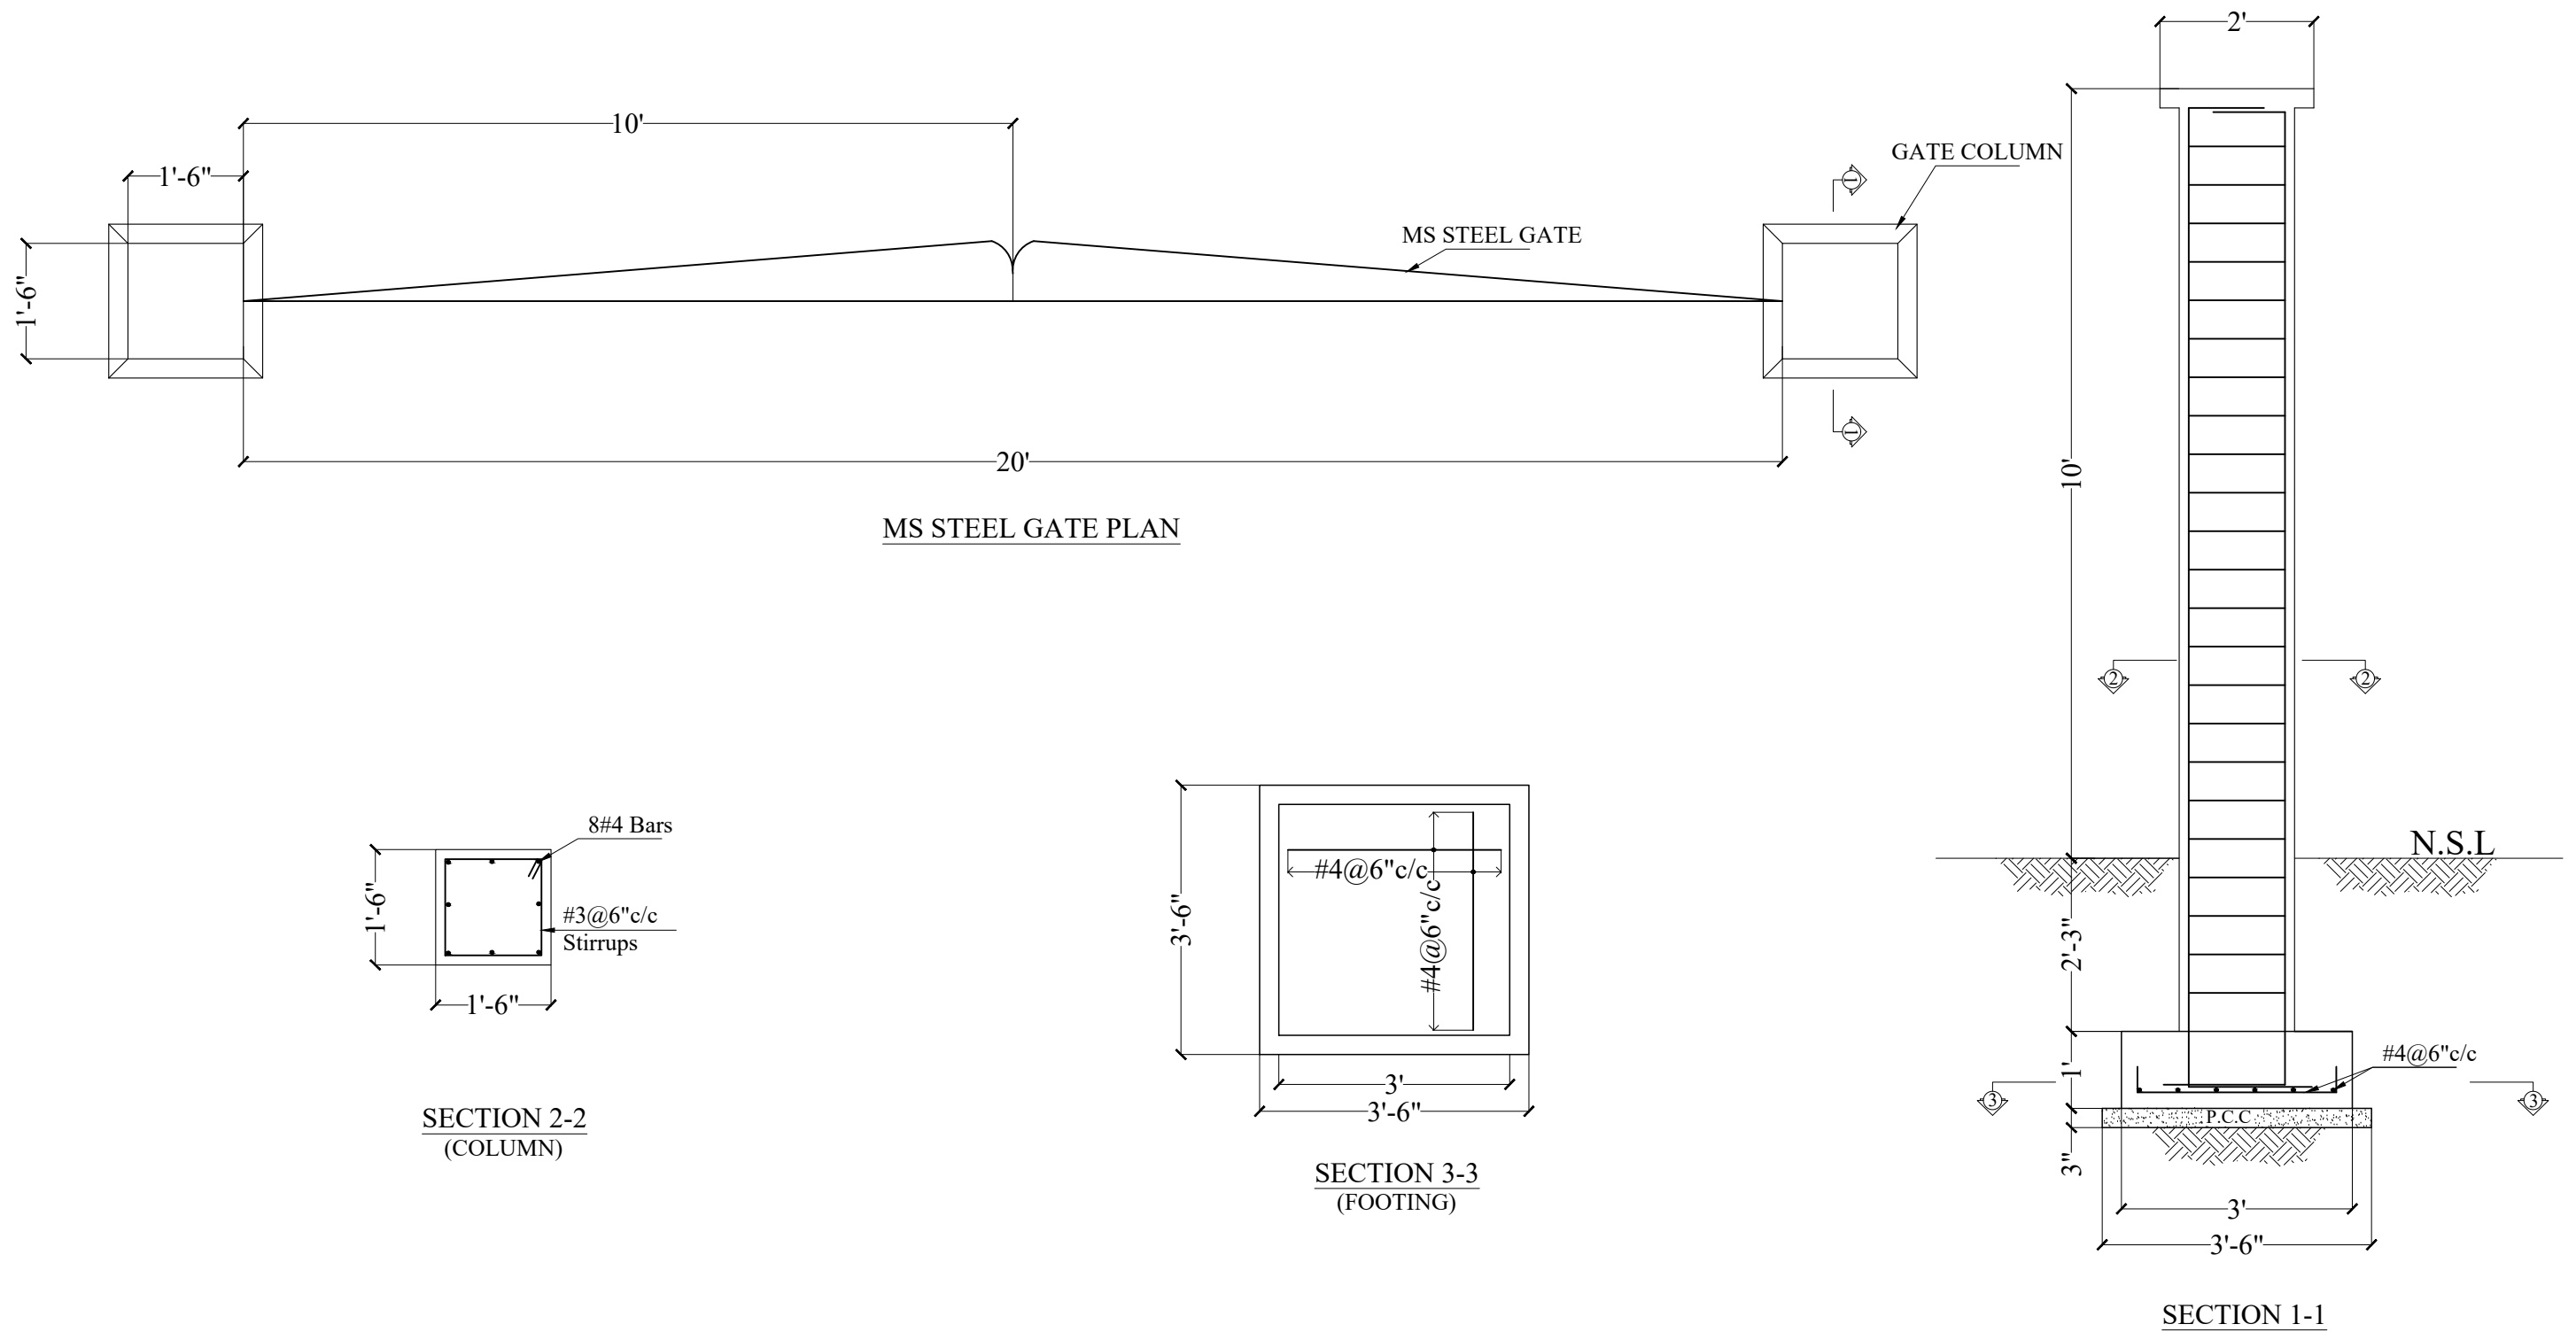

PAK
CONSULTING ENGINEERS

PAK CONSULTING ENGINEERS
CHIB PLAZA COMMERCIAL AREA
CHAKLALA SCHEME III RAWALPINDI
Email: pakconsultingengineers@gmail.com

DRAWING BY
DESIGNED BY
APPROVED BY

MURTAZA
BABAR TANWIR

PROJECT:-
PAKISTAN DIGITAL CITY
HARIPUR, KPK

DATE: MARCH 2020
SCALE: N.T.S.
DRAWING NO:-
KPITB -002

TITLE:-
MS STEEL GATE
RCC COLUMN DETAILS

REV No.	DATE	REVISIONS
1		
2		
3		
4		
5		